

Osbornes

Independent estate agents

Lynchford Road, Farnborough

£900 per month



- Two Bedrooms
- Modern Kitchen
- Modern Bathroom
- Available Now

REDECORATED THROUGHOUT. This two bedroom apartment is offered to the market benefiting from a modern fitted kitchen, modern bathroom and spacious master bedroom with vaulted ceiling. Located within the ever popular North Camp village and popular local schools also offering easy access to the A331/M3. **AVAILABLE NOW.**



Telephone: 01252 370707
Website: www.osbornesestateagents.co.uk
38a Camp Road North Camp Farnborough GU14 6EW
VAT number 124785403



Lynchford Road, Farnborough, GU14

Kitchen/Living Room - 15'9" x 14'11" (4.80m x 4.55m)


Bedroom One - 15'0" x 12'8" (4.57m x 3.86m)

Bedroom Two - 10'1" x 9'1" (3.07m x 2.77m)

Bathroom -



Approximate Gross Internal Area Total = 68.9 sq m / 742 sq ft

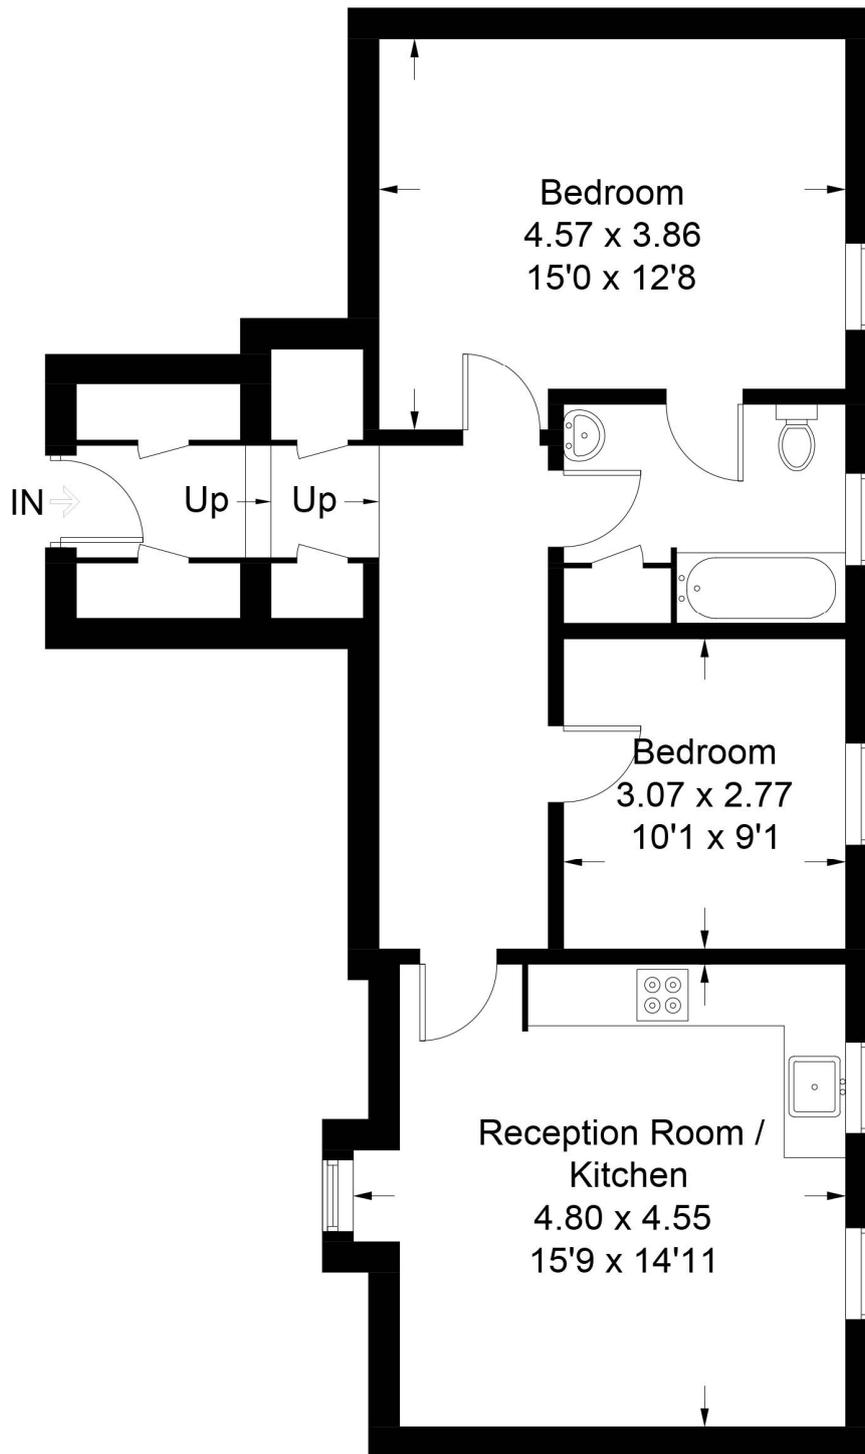

Second Floor

Lynchford Road

Osbornes Independent estate agents

Illustration for identification purposes only, measurements are approximate, not to scale. FloorplansUsketch.com © 2019 (ID554624)