



Calloway, Hale Lane,  
Wendover, Bucks, HP22 6QP



## Calloway Hale Lane Wendover, HP22 6QP

Situated in an idyllic location overlooking fields to the front, this property sits in a plot of approximately 1/3 acre and offers adaptable accommodation, part of which can be used as an annex if required.

**£895,000**



## The Property

This delightful cottage is situated in the most idyllic of locations - a rural spot overlooking fields to the front and woodland to the rear, yet within 1 ½ miles of the centre of Wendover. The property was built in the 1950's by the forestry commission and has since been extended to provide versatile accommodation, part of which can be used as an annex if required. Briefly the accommodation comprises: entrance hall, double aspect sitting room with open fireplace and double doors leading out to the garden. The dining room enjoys a double aspect with double doors leading out to the garden, a fireplace housing a woodburning stove and this is open plan to the well-planned kitchen/breakfast room which has a good range of units, a useful central island, a double aspect and double doors leading to the front garden, with lovely views to the front over open fields. There is a good sized utility room and a cloakroom. To the first floor there are two double bedrooms which enjoy superb far reaching views, a small bedroom/study and a family bathroom. To the second floor there is an attic room which is currently used as a bedroom with an en-suite shower room. Accessed via the main house or independently, the original double garage was converted in 2013 into a really useful family room/den with two sets of double doors to the front, enjoying views over open fields.

To the first floor there is a shower room and a large bedroom with a Juliette balcony providing lovely views over fields to the front. This whole area can be used as an annex if required.

## Outside

To the front of the property there is a large block paved gated driveway and a lovely lawned seating area with screening provided by mature hedging. There is a gated side access which leads to the rear garden which is a superb feature of the property. There is a large paved patio adjoining the property, a brick built barbeque and outside catering area, a kitchen garden and a large area of lawn with a further seating area incorporating a fire pit. Towards the end of the garden there is fenced area suitable for chickens and a timber outbuilding/workshop which has light and power. In all, the plot extends to approximately 1/3 acre.

## Location

The property is situated in an enviable rural location just 1 ½ miles from the village centre. Wendover is a most attractive thriving village set at the foot of the Chiltern Hills just to the south east of the county town of Aylesbury. Road access to London could either be via the A413 and M40 or the A41 and M1. The village

has a railway station at the top of the High Street which is on the Chilterns Railway Line providing commuter services to Marylebone in 45-50 minutes. It also offers good day to day shopping facilities and has a regular weekly market on Thursdays, a Health Centre, Dentists, Library. There are schools in the village for all ages and the renowned Grammar School and High Schools are in Aylesbury together with the Sir Henry Floyd co-ed Grammar School. There are many opportunities for recreation close to the village including Wendover Woods and Coombe Hill and most sports are available in the Aylesbury Vale.

## Directions

Turn right at the bottom of Wendover High Street and then take the first turning on the right hand side into Hale Road. Follow this road and then turn left into Hale Lane. The property can be found on the left hand side as indicated by our 'For Sale' board.


## Additional Information

Drainage is via a septic tank and the central heating is oil fired.

EPC rating :E

Super fast fibre broadband



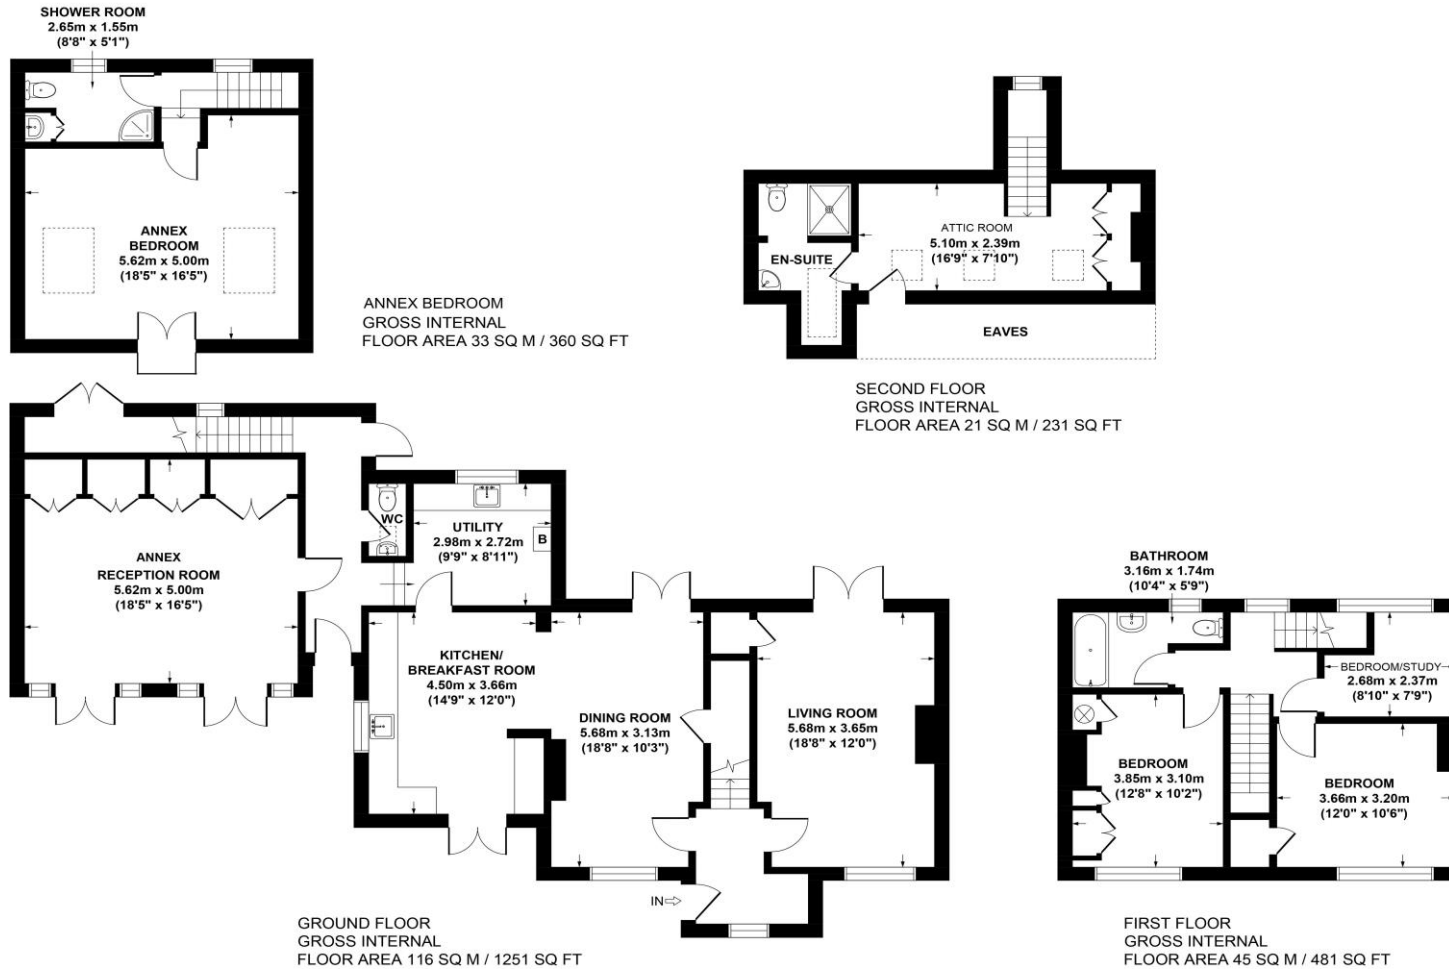

**HALE LANE, WENDOVER, HP22 6QP**  
**APPROX. GROSS INTERNAL FLOOR AREA 215 SQ M / 2323 SQ FT**

FLOOR PLAN IDENTIFICATION PURPOSES ONLY -NOT TO SCALE

4 Chiltern Court, Back Street, Wendover, Bucks HP22 6EP

T: 01296 621177

E: wendover@timruss.co.uk

www.timruss.co.uk

**TIM RUSS**  
& COMPANY