



Brookside, Weston Turville,
Buckinghamshire, HP22 5YN

TIM RUSS
& COMPANY



Brookside Weston Turville HP22 5YN

An extremely well maintained detached family home with a stunning garden, garage, driveway for 4 cars and scope to extend subject to the necessary planning consents.

£675,000 Freehold



The Property

Boasting one of the most beautiful gardens we have seen this year, this spacious detached family home has been extremely well maintained and offers ample scope to extend further if required, subject to the necessary planning consents. The accommodation comprises: porch, entrance hall, cloakroom, double aspect living room with feature fireplace housing an electric fire and sliding patio doors leading to the patio and garden, well fitted kitchen/breakfast room, dining room with a door leading out to the garden, four good sized bedrooms and a family bathroom.

Outside

The garden to the front of the property has been attractively landscaped with a good area of lawn, well stocked flower and herbaceous borders and mature hedging providing screening to the front boundary. There is a **large double width driveway providing parking for four cars** in addition to the **garage** which has light and power. To the side of the property there is a timber shed. The garden to the rear of the property has been beautifully landscaped and must be viewed to be appreciated. There is a paved patio immediately abutting the property which leads on to a large area of lawn with well stocked flower and

herbaceous beds and borders.

Additional Information

Council Tax Band: F / EPC Rating: D

Location


Weston Turville is an attractive village conveniently located between Aylesbury and Wendover with a bus route linking both. There is a combined infant and junior school, small parade of shops, well attended church, three pubs/restaurants, a golf club and a village hall. There are many opportunities for recreation close to the village including Wendover Woods and Coombe Hill and most sports are available in the Aylesbury Vale. Road access to London could either be via the A413 and M40 or the A41 and M1 and the neighbouring village of Wendover has a railway station which is on the Chilterns Railway Line providing commuter services to Marylebone in 45-50 minutes. It also offers good day to day shopping facilities and has a regular weekly market on Thursdays, Health Centre, Dentists, Library. The renowned Grammar School and High Schools are in Aylesbury together with the Sir Henry Floyd co-ed Grammar School.


Viewings

Strictly by appointment only.

Mortgage

Contact your local Tim Russ & Company office who can introduce you to their professional financial advisor.

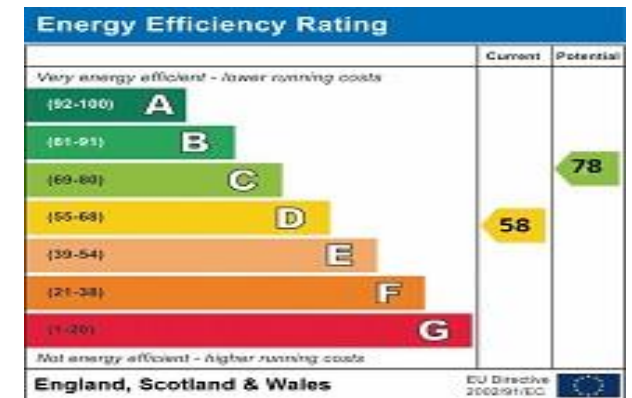

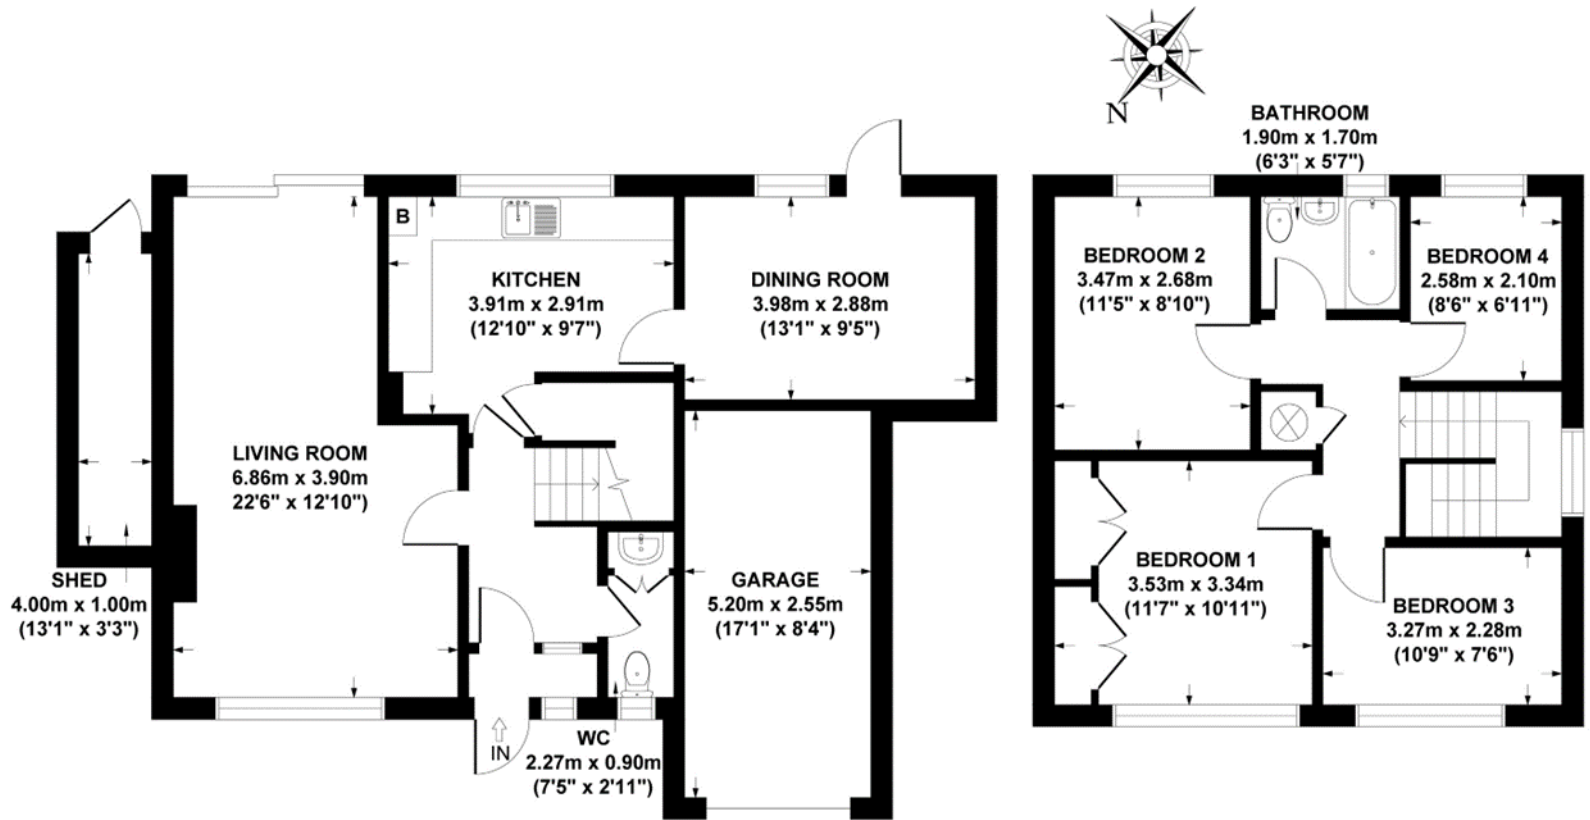

GROUND FLOOR
GROSS INTERNAL
FLOOR AREA 64 SQ M / 691 SQ FT

GARAGE
GROSS INTERNAL
FLOOR AREA 16 SQ M / 145 SQ FT

FIRST FLOOR
GROSS INTERNAL
FLOOR AREA 48 SQ M / 521 SQ FT

BROOKSIDE, WESTON TURVILLE, HP22 5YN
APPROX. GROSS INTERNAL FLOOR AREA 128 SQ M / 1357 SQ FT
(INCLUDING GARAGE)

FLOOR PLAN IDENTIFICATION PURPOSES ONLY -NOT TO SCALE

4 Chiltern Court, Back Street
Wendover,
Bucks. HP22 6EP
T: 01296 621177
E: wendover@timruss.co.uk
www.timruss.co.uk



Tim Russ & Company for themselves and for the Vendors or Lessors of this propty whose agents they are give notice that (1) The particulars and floor plans are set out as a general outline only for the guidance of intending purchasers or lessees, and do not constitute part of, an offer or contract. (2) All descriptions, dimensions, references to condition and necessary permissions for use and occupation, and other details are given in good faith and are believed to be correct but any intending purchasers or tenants should not rely on them as statements or representations of fact but must satisfy themselves by inspection or otherwise as to the correctness of each of them. (3) No person in the employment of Tim Russ & Company has any authority to make or give any representation or warranty whatever in relation to this property. (4) They do not hold themselves responsible for any expense incurred in viewing the same or any liability in respect of abortive journeys. Terms quoted are subject to contract. Floor Plan copyright of Tim Russ & Company.