



ST. GEORGES SQUARE
PIMLICO

JACKSON-STOPS 

ST. GEORGES SQUARE PIMLICO, SW1V

ASKING PRICE: £650 PER WEEK

A top floor two bedroom property offering plenty of natural light and direct lift access. Located on St. Georges Square with spectacular city views.



Just 0.1 Miles from Pimlico Underground Station, 0.7 Miles from Victoria Station and 0.7 Miles from Vauxhall Station.



KEY FEATURES


- 2 Bedrooms
- Bathroom
- Reception
- Kitchen
- Lift
- Tax Band: F



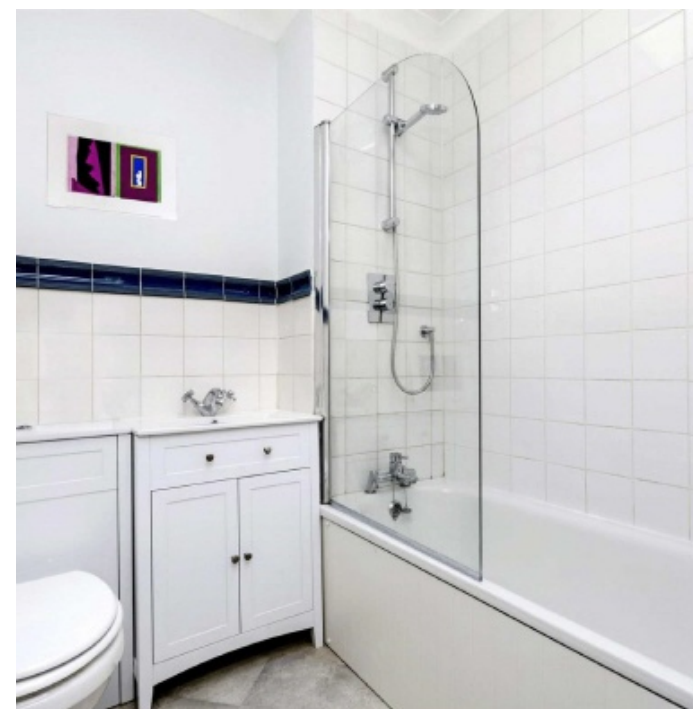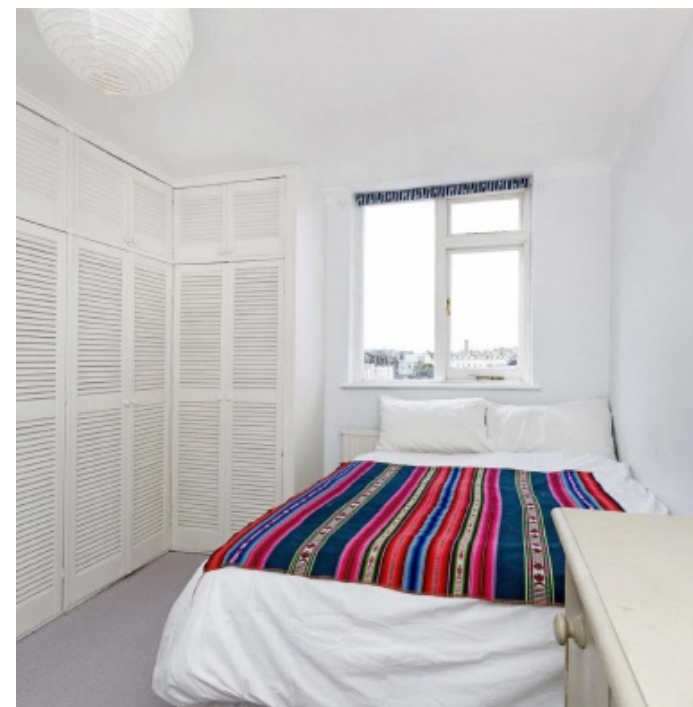

St. George's Square

Approximate Gross Internal Area = 614 sq ft / 57.1 sq m
(Excluding Reduced Headroom)
Reduced Headroom = 9 sq ft / 0.8 sq m
Total = 623 sq ft / 57.9 sq m

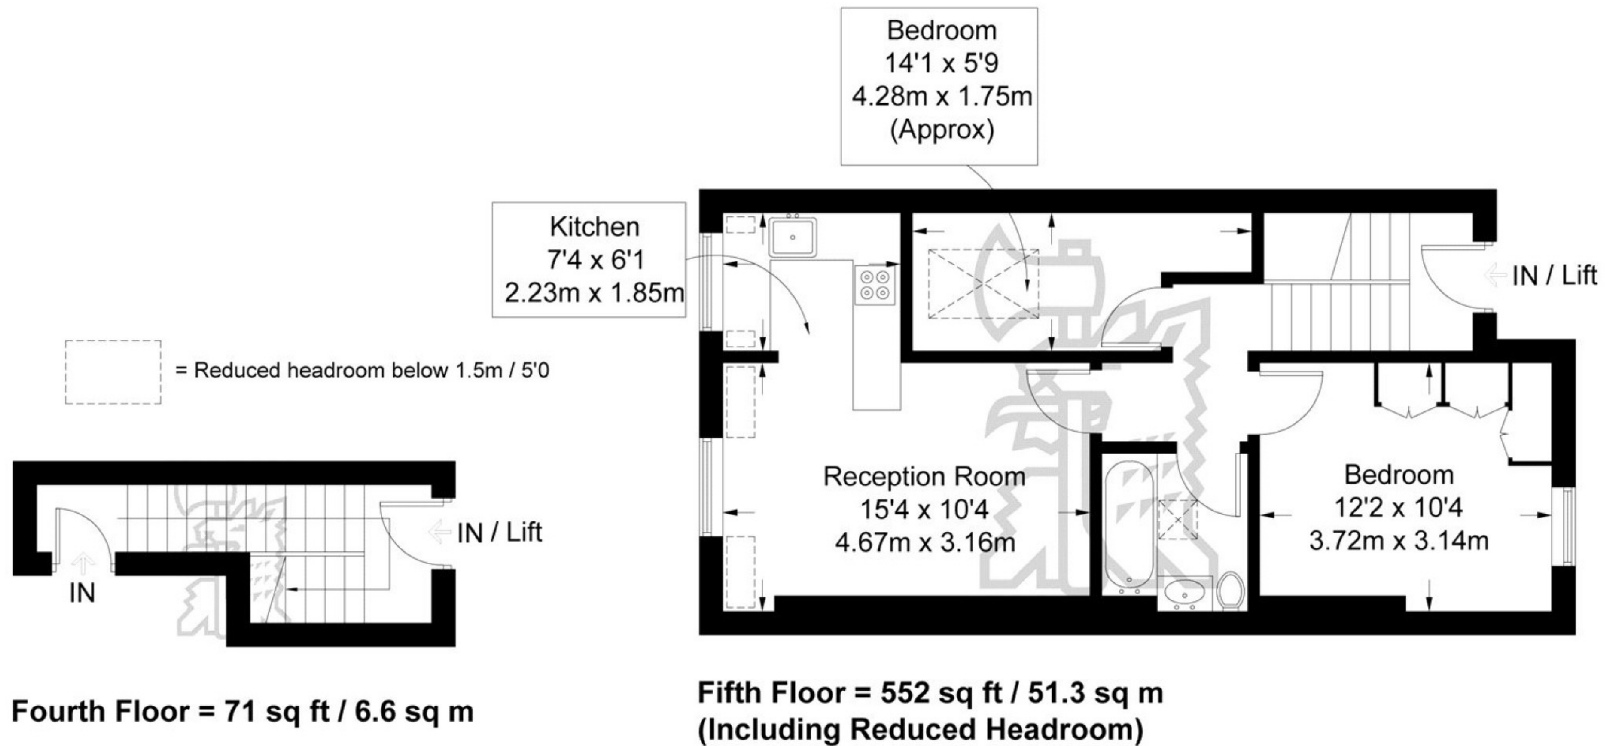

Not to scale, for guidance only and must not be relied upon as a statement of fact.
All measurements and areas are approximate only and have been prepared in
accordance with the current edition of the RICS Code of Measuring Practice.

Energy Rating: E. We aim to make our particulars both accurate and reliable. However they are not guaranteed; nor do they form part of an offer or contract. If you require clarification on any points then please contact us, especially if you are travelling some distance to view. Please note that appliances and heating systems have not been tested and therefore no warranties can be given as to their good working order.

ASKING PRICE: £650 PER WEEK

PIMLICO

020 7828 4243

pimlicolettings@jackson-stops.com

jackson-stops.co.uk

JACKSON-STOPS