



Woodall
HOMES

OAKHAM

Grange

CHESTERFIELD

Images for illustration purposes only



Oakham Grange

Oakham Grange is a countryside edge development of 75 beautiful new homes in Calow located to the east of Chesterfield. The development offers a range of properties from two, three and four-bedroom houses, to three-bedroom bungalows, all boasting spacious living areas and landscaped gardens.

Designed with comfort in mind, all homes at Oakham Grange offer everything you and your family will need, with plenty of space to grow into. Expertly crafted in collaboration with some of the country's leading suppliers, each one features a choice of fitted designer kitchens to create a beautiful space in the heart of your home.

From the foundations to the finishing touches, our homes are designed with efficiency and sustainability in mind, fitted with high-performance solar panels, electric vehicle charging points and Ring doorbells.

A short walk into Calow village, which also has regular public transport links, and just a six-minute drive to Chesterfield town centre, homes at Oakham Grange are perfectly placed for all the amenities you could need while offering peaceful semi-rural scenery.



A development of **75 beautiful new homes** in Calow, Chesterfield...



Local Area Guide

Located in the picturesque village of Calow, Oakham Grange is ideally placed to benefit from a blend of stunning rural surroundings and all the amenities available in the nearby town of Chesterfield.

Home of the Crooked Spire and the Spireites football team, Chesterfield's vibrant town centre is just a short distance away, filled with a variety of local, independent, and national shops, bars and restaurants. The town's highly regarded marketplace hosts market traders every week alongside larger events including the monthly artisan market and the annual Christmas market.

With easy access to a number of highly regarded schools, Chesterfield Hospital and transport links to the M1, you're never far from anything you might need.



Restaurants, Pubs and Bars

White Hart - 0.4 Miles

Fantastic, traditional pub food and drinks in a welcoming and cosy setting - this is sure to be your regular.

Lombardi's - 2.5 Miles

A Chesterfield favourite for rustic Italian food and drinks, you're guaranteed a warm welcome and a full stomach at this authentic restaurant.

Zahid - 2.7 Miles

Offering the finest contemporary Indian cuisine, this restaurant has everything you need when you want a bit of spice.

Bottle & Thyme - 2.8 Miles

With their commitment to local and organic produce, this spot is a must for brunch, lunch, dinner and drinks.

The Three Cottages - 2.9 Miles

This historic pub offers an extensive range of local ales alongside its food menu, which features pub classics and seasonal favourites.



Leisure Activities

Tapton Park Golf Course - 2.2 Miles

With amazing views of Chesterfield and the Crooked spire, this parkland course offers a full 18-hole course, 9-hole academy and a 9-hole chip and putt course.

Winding Wheel Theatre - 2.2 Miles

A beautiful Grade II listed theatre, hosting live performances including drama, music and comedy.

Cineworld Chesterfield - 2.4 Miles

For those rainy days, this Cineworld complex shows all the latest blockbusters.

Queens Park Sports Centre - 2.6 Miles

Chesterfield's modern, comprehensive sports centre - for all your swimming, gym-ing and exercise needs.

Chesterfield Bowl - 3.1 Miles

A well established 16 lane Ten Pin Bowling centre, offering a fun and relaxed family-friendly environment.



Woodall's Top Pick

Eastwood Park - 0.3 miles

With access adjacent to the entrance of Oakham Grange, this fantastic public space features a play area, war memorial and sports facilities including a bowls club, two football pitches and a cricket ground. We are delighted to be able to support the open spaces in Calow, including Eastwood Park, with a £50,000 contribution.

The Great Outdoors

Holmebrook Valley Park - 4.8 Miles

A picturesque country park, just outside Chesterfield - complete with footpaths, cycle paths, picnic tables and a mountain bike course.

Linacare Reservoir - 6.7 Miles

A magnificent location with three reservoirs, Linacare provides the perfect setting for a quiet, relaxing day out.

Hardwick Hall & Gardens - 7.9 Miles

This stunning National Trust property offers excellent walks around the grounds as well as a range of indoor activities and exhibitions.

Chatsworth Estate - 11.4 Miles

Chatsworth's beautiful grounds, house and farm shop provide a full day's entertainment - with something for everyone.

Stanage Edge - 16.6 Miles

Boasting breathtaking views, Stanage Edge continues to be a popular spot for rock climbers and ramblers alike.

Monsal Trail - 17.2 Miles

A stunning traffic-free walking and cycle route, right in the heart of the Peak District National Park.



Local Schools


Calow C of E Primary School - 0.7 Miles
Just round the corner, this school benefits from beautiful grounds overlooking fields, an outdoor classroom and a woodland area.

Hady Primary School - 1.4 Mile
This highly-reputable primary school promotes a caring ethos - evident throughout their classes, after-school and holiday clubs and the two school dogs - Hector and Pippa.

Outwood Academy Newbold - 3.8 Miles
Rated Good with Outstanding Leadership by Ofsted, this secondary school is committed to learning in and out of the classroom with a range of trips, events and charity work available to students.



Connectivity Guide

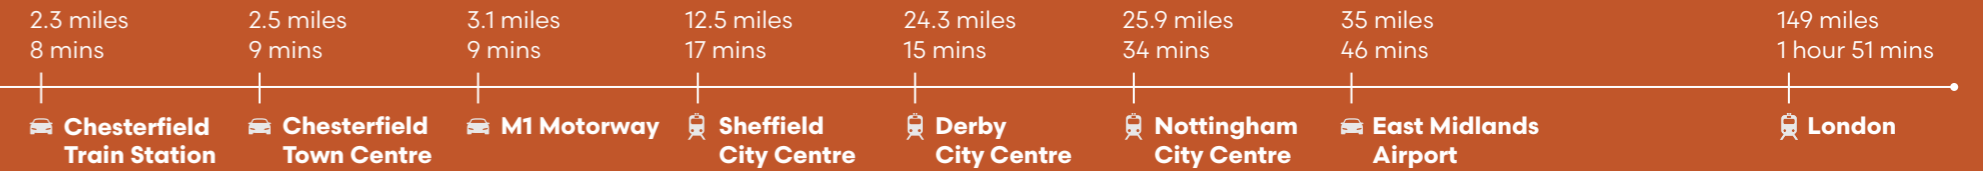



Images for illustration purposes only



Oakham Grange Spec

Showcasing a premium finish throughout, this collection of outstanding homes has been designed to feature stunning open-plan living spaces, exceptional integrated kitchens and welcoming reception rooms. Each space has been crafted with excellence, with a range of luxury finishes and optional upgrades to choose from.

Externally, our homes at Oakham Grange feature an updated contemporary design with anthracite windows and beautiful brick detailing, reflecting our design ethos and ensuring your new home exceeds every expectation. Designed with efficiency and sustainability in mind, every Woodall Home is constructed with quality materials, from the foundations to the finishing touches.

Ready from the moment you arrive, each of these incredible properties is finished with a beautiful landscaped garden. Seamlessly integrated into the design, your new garden is an extension of your home, accessible through elegant French or bi-folding doors that effortlessly connect your living or dining area to the outdoors.

So whether you need space for children to play or for adults to entertain, homes at Oakham Grange have everything you need.



Space for children to play & for adults to entertain, **homes at Oakham Grange have everything you need.**





Property Types



Key

- | | |
|---|--|
| ● Lindisfarne
<small>Plot: 1, 75</small> | ● Ashton
<small>Plot: 37, 48</small> |
| ● Kenmare
<small>Plot: 2, 39, 51, 61, 62</small> | ● Buckingham
<small>Plot: 38</small> |
| ● Petworth
<small>Plot: 3, 4, 17, 29, 32, 53</small> | ● Claydon
<small>Plot: 44, 45</small> |
| ● Beal
<small>Plot: 10, 60</small> | ● Danbury
<small>Plot: 46, 47, 69</small> |
| ● Abbott
<small>Plot: 11, 12, 15, 16, 41-43, 65, 66</small> | ● Sudbury
<small>Plot: 67, 68</small> |
| ● Hardwick
<small>Plot: 13, 14, 30, 31, 54-59, 63, 64</small> | ● Wexford
<small>Plot: 52, 70</small> |
| ● Keddleston
<small>Plot: 18-21, 71, 72</small> | ● Trowbridge
<small>Plot: 73, 74</small> |
| ● Rosedene
<small>Plot: 28, 40, 49, 50</small> | ● Affordable
<small>(2 Bed) Plot: 5-9, 26, 27
(1 Bed) Plot: 22-25, 33-36</small> |





Lindisfarne

Plot: 1, 75

Detached | Four bedrooms | Two bathrooms

Ground Floor


Kitchen	4.4m x 2.9m
Dining	4.2m x 2.5m
Family	2.4m x 2.2m
Utility	2m x 1.6m
Living	5.7m x 3.5m
Hall	3.7m x 2.9m
W.C.	1.9m x 0.9m

First Floor

Bedroom 1	3.9m x 3.6m
Bedroom 2	3.7m x 3.6m
Bedroom 3	2.9m x 2.6m
Bedroom 4	3.8m x 2.2m
Bathroom	2.7m x 2m
Ensuite	2.7m x 1.5m

Disclaimer:

All information and images provided are intended for illustrative purposes only and may be subject to change for reasons beyond our control. Wall and roof finishes vary. Handing may vary and some plots have detached single / double garages. Ask a member of our sales team for a finishes schedule to clarify queries on a specific plot. Floor plans are not to scale and each property shown may not include the features as described in the illustrations. As a consequence, this brochure should be used for guidance only and cannot be relied on to accurately describe any Specified Matters as prescribed by an Order made under the Property Misdescriptions Act 1991, nor constitute a warranty, contract or part thereof.

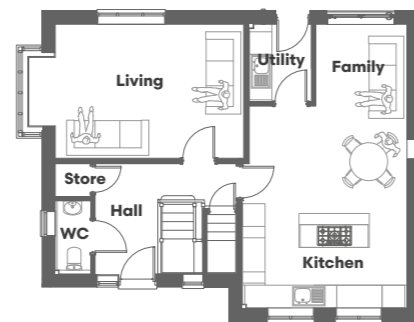

Ground Floor



First Floor



Kenmare

Plot: 2, 39, 51, 61, 62

Detached | Four bedrooms | Two bathrooms

Ground Floor


Kitchen	4.4m x 2.9m
Dining	4.2m x 2.5m
Family	2.4m x 2.2m
Utility	2m x 1.6m
Living	5.7m x 3.5m
Hall	3.7m x 2.9m
W.C.	1.9m x 0.9m

First Floor

Bedroom 1	3.9m x 3.6m
Bedroom 2	3.7m x 3.6m
Bedroom 3	2.9m x 2.6m
Bedroom 4	3.8m x 2.2m
Bathroom	2.7m x 2m
Ensuite	2.7m x 1.5m

Disclaimer:

All information and images provided are intended for illustrative purposes only and may be subject to change for reasons beyond our control. Wall and roof finishes vary. Handing may vary and some plots have detached single / double garages. Ask a member of our sales team for a finishes schedule to clarify queries on a specific plot. Floor plans are not to scale and each property shown may not include the features as described in the illustrations. As a consequence, this brochure should be used for guidance only and cannot be relied on to accurately describe any Specified Matters as prescribed by an Order made under the Property Misdescriptions Act 1991, nor constitute a warranty, contract or part thereof.

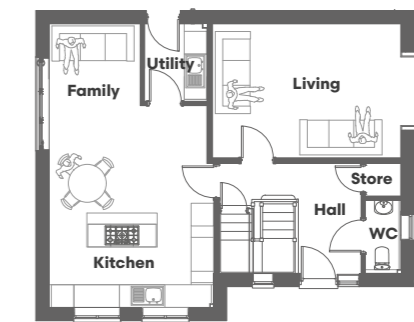

Ground Floor



First Floor



Petworth

Plot: 3, 4, 17, 29, 32, 53

Detached | Four bedrooms | Two bathrooms

Ground Floor


Kitchen	4.8m x 2.7m
Dining	3.7m x 3.1m
Living	5.2m x 3.3m
Hall	4.3m x 1.3m
W.C.	2.1m x 0.9m
Utility	1.7m x 0.7m

First Floor


Bedroom 1	4.5m x 3.1m
Bedroom 2	3.6m x 2.8m
Bedroom 3	2.9m x 2.4m
Bedroom 4	2.6m x 2.1m
Bathroom	2.3m x 1.7m
Ensuite	2.1m x 1.5m

Disclaimer:

All information and images provided are intended for illustrative purposes only and may be subject to change for reasons beyond our control. Wall and roof finishes vary. Handing may vary and some plots have detached single / double garages. Ask a member of our sales team for a finishes schedule to clarify queries on a specific plot. Floor plans are not to scale and each property shown may not include the features as described in the illustrations. As a consequence, this brochure should be used for guidance only and cannot be relied on to accurately describe any Specified Matters as prescribed by an Order made under the Property Misdescriptions Act 1991, nor constitute a warranty, contract or part thereof.

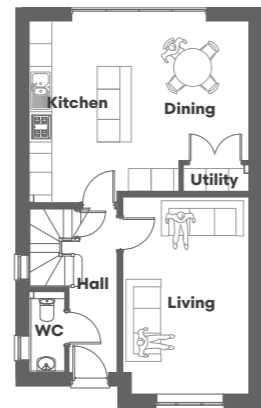

Ground Floor

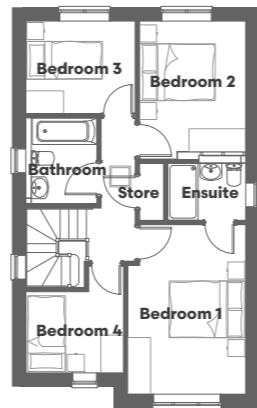

First Floor



Beal

Plot: 10, 60

Detached | Three bedrooms | Two bathrooms

Ground Floor


Kitchen	3.5m x 3m
Dining	2.7m x 2.3m
Living	4.8m x 3m
Hall	5.7m x 1m
W.C.	2.6m x 0.9m

First Floor


Bedroom 1	3.4m x 3.2m
Bedroom 2	3.8m x 2.9m
Bedroom 3	2.7m x 2.3m
Bathroom	2.6m x 2m
Ensuite	2.5m x 1.1m

Disclaimer:

All information and images provided are intended for illustrative purposes only and may be subject to change for reasons beyond our control. Wall and roof finishes vary. Handing may vary and some plots have detached single / double garages. Ask a member of our sales team for a finishes schedule to clarify queries on a specific plot. Floor plans are not to scale and each property shown may not include the features as described in the illustrations. As a consequence, this brochure should be used for guidance only and cannot be relied on to accurately describe any Specified Matters as prescribed by an Order made under the Property Misdescriptions Act 1991, nor constitute a warranty, contract or part thereof.

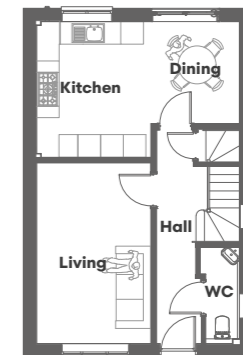

Ground Floor

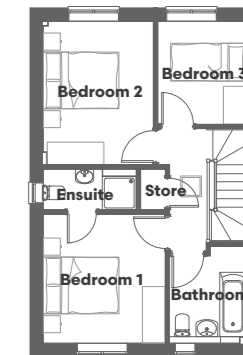

First Floor



Abbott

Plot: 11, 12, 15, 16, 41 - 43, 65, 66

Detached | Four bedrooms | Three bathrooms

Ground Floor


Kitchen	3.2m x 3m
Dining	3.2m x 2.1m
Family	3.2m x 3.6m
Utility	2.1m x 1.8m
Living	4.2m x 3.4m
Hall	4.8m x 2.1m
W.C.	1.8m x 1.1m

First Floor


Bedroom 1	4.3m x 3.4m
Bedroom 2	4.5m x 3m
Bedroom 3	3.6m x 3m
Bedroom 4	3.4m x 3.2m
Bathroom	2.1m x 1.7m
Ensuite 1	2.5m x 1.8m
Ensuite 2	2.1m x 1.4m

Disclaimer:

All information and images provided are intended for illustrative purposes only and may be subject to change for reasons beyond our control. Wall and roof finishes vary. Handing may vary and some plots have detached single / double garages. Ask a member of our sales team for a finishes schedule to clarify queries on a specific plot. Floor plans are not to scale and each property shown may not include the features as described in the illustrations. As a consequence, this brochure should be used for guidance only and cannot be relied on to accurately describe any Specified Matters as prescribed by an Order made under the Property Misdescriptions Act 1991, nor constitute a warranty, contract or part thereof.

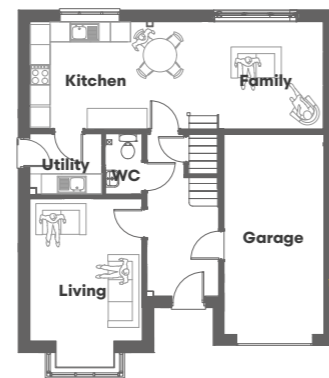

Ground Floor

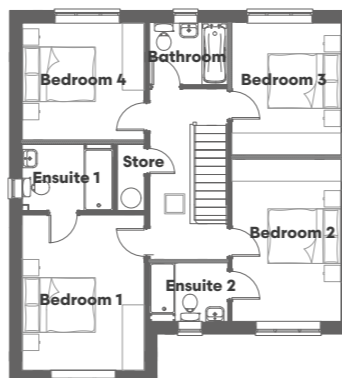

First Floor



Hardwick

Plot: 13, 14, 30, 31, 54-59, 63, 64

Semi-detached | Three bedrooms | One bathroom

Ground Floor

Kitchen	3.6m x 3m
Dining	2.7m x 2.5m
Living	4.8m x 3m
Hall	5.7m x 1m
W.C.	2.5m x 0.9m

First Floor


Bedroom 1	4.6m x 3.1m
Bedroom 2	3.8m x 2.6m
Bedroom 3	2.7m x 2.7m
Bathroom	2.6m x 2.2m

Disclaimer:

All information and images provided are intended for illustrative purposes only and may be subject to change for reasons beyond our control. Wall and roof finishes vary. Handing may vary and some plots have detached single / double garages. Ask a member of our sales team for a finishes schedule to clarify queries on a specific plot. Floor plans are not to scale and each property shown may not include the features as described in the illustrations. As a consequence, this brochure should be used for guidance only and cannot be relied on to accurately describe any Specified Matters as prescribed by an Order made under the Property Misdescriptions Act 1991, nor constitute a warranty, contract or part thereof.



Ground Floor

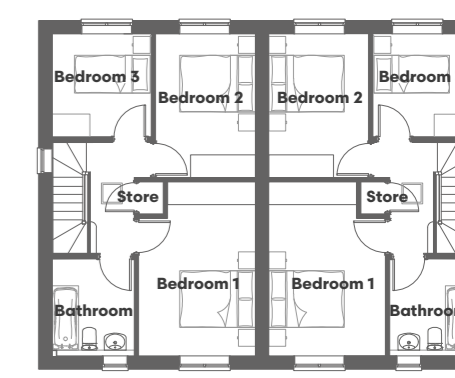

First Floor



Keddleston

Plot: 18-21, 71, 72



Semi-detached | Two bedrooms | One bathroom

Ground Floor

Kitchen	3.5m x 3.1m
Dining	2.8m x 1.8m
Living	4.5m x 3m
Hall	1.6m x 1.2m
W.C.	1.8m x 0.9m

First Floor

Bedroom 1	4.5m x 3m
Bedroom 2	3.5m x 2.6m
Bathroom	2.3m x 2.2m

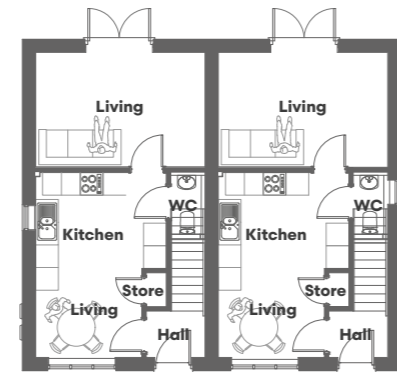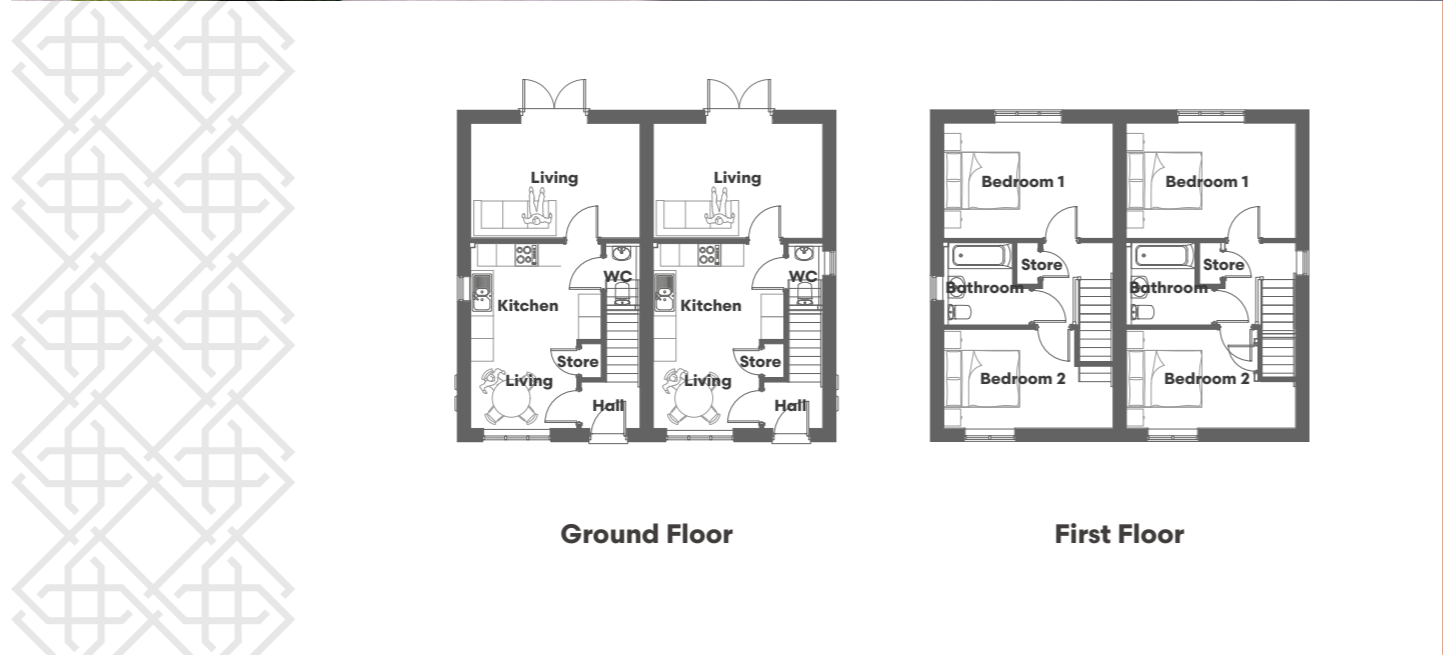

Ground Floor



First Floor

Disclaimer:

All information and images provided are intended for illustrative purposes only and may be subject to change for reasons beyond our control. Wall and roof finishes vary. Handing may vary and some plots have detached single / double garages. Ask a member of our sales team for a finishes schedule to clarify queries on a specific plot. Floor plans are not to scale and each property shown may not include the features as described in the illustrations. As a consequence, this brochure should be used for guidance only and cannot be relied on to accurately describe any Specified Matters as prescribed by an Order made under the Property Misdescriptions Act 1991, nor constitute a warranty, contract or part thereof.



Rosedene

Plot: 28, 40, 49, 50

Detached | Four bedrooms | Two bathrooms

Ground Floor


Kitchen	5m x 4.7m
Dining	3.1m x 2.8m
Living	5.1m x 3.6m
Hall	4.6m x 1.5m
W.C.	2.1m x 1m
Utility	1.5m x 0.6m

First Floor

Bedroom 1	3.8m x 3.6m
Bedroom 2	3.5m x 3m
Bedroom 3	3.5m x 2.4m
Bedroom 4	2.9m x 2.1m
Bathroom	2.2m x 1.8m
Ensuite	2.8m x 1.5m

Disclaimer:

All information and images provided are intended for illustrative purposes only and may be subject to change for reasons beyond our control. Wall and roof finishes vary. Handing may vary and some plots have detached single / double garages. Ask a member of our sales team for a finishes schedule to clarify queries on a specific plot. Floor plans are not to scale and each property shown may not include the features as described in the illustrations. As a consequence, this brochure should be used for guidance only and cannot be relied on to accurately describe any Specified Matters as prescribed by an Order made under the Property Misdescriptions Act 1991, nor constitute a warranty, contract or part thereof.

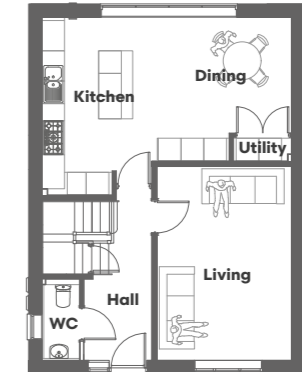

Ground Floor



First Floor



Ashton

Plot: 37, 48

Detached | Four bedrooms | Two bathrooms

Ground Floor


Kitchen	4.4m x 2.9m
Dining	4.2m x 2.5m
Family	2.4m x 2.2m
Utility	2m x 1.6m
Living	5m x 4.2m
Hall	3.7m x 2.9m
W.C.	1.9m x 0.9m

First Floor

Bedroom 1	3.9m x 3.6m
Bedroom 2	3.7m x 3.6m
Bedroom 3	2.9m x 2.6m
Bedroom 4	3.8m x 2.2m
Bathroom	2.7m x 2m
Ensuite	2.7m x 1.5m

Disclaimer:

All information and images provided are intended for illustrative purposes only and may be subject to change for reasons beyond our control. Wall and roof finishes vary. Handing may vary and some plots have detached single / double garages. Ask a member of our sales team for a finishes schedule to clarify queries on a specific plot. Floor plans are not to scale and each property shown may not include the features as described in the illustrations. As a consequence, this brochure should be used for guidance only and cannot be relied on to accurately describe any Specified Matters as prescribed by an Order made under the Property Misdescriptions Act 1991, nor constitute a warranty, contract or part thereof.

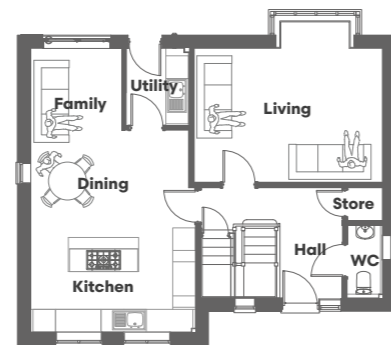

Ground Floor



First Floor



Buckingham

Plot: 38

Detached | Four bedrooms | Two bathrooms

Ground Floor


Kitchen	3.8m x 3.7m
Dining	2.9m x 2.4m
Utility	2.2m x 1.8m
Living	6.1m x 4.1m
Hall	5.1m x 1.4m
W.C.	2.4m x 1m

First Floor

Bedroom 1	4m x 4m
Bedroom 2	3.5m x 3m
Bedroom 3	3.5m x 2.4m
Bedroom 4	3.1m x 2.4m
Bathroom	2.2m x 1.9m
Ensuite	2.7m x 1.6m

Disclaimer:

All information and images provided are intended for illustrative purposes only and may be subject to change for reasons beyond our control. Wall and roof finishes vary. Handing may vary and some plots have detached single / double garages. Ask a member of our sales team for a finishes schedule to clarify queries on a specific plot. Floor plans are not to scale and each property shown may not include the features as described in the illustrations. As a consequence, this brochure should be used for guidance only and cannot be relied on to accurately describe any Specified Matters as prescribed by an Order made under the Property Misdescriptions Act 1991, nor constitute a warranty, contract or part thereof.

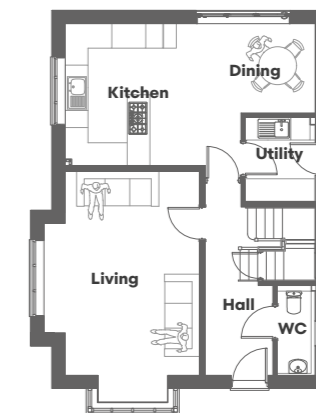

Ground Floor



First Floor



Claydon

Plot: 44, 45

Detached | Three bedrooms | Two bathrooms

Ground Floor

Kitchen	3.3m x 3m
Dining	3.3m x 2.2m
Living	4.7m x 3.4m
Hall	5.6m x 1.2m
Bathroom	2.6m x 2.4
Bedroom 1	3.8m x 3.7m
Bedroom 2	3.7m x 3.4m
Bedroom 3	3.3m x 2.4m
Ensuite	2.1m x 1.8m
Utility	1.7m x 1.8



Disclaimer:

All information and images provided are intended for illustrative purposes only and may be subject to change for reasons beyond our control. Wall and roof finishes vary. Handing may vary and some plots have detached single / double garages. Ask a member of our sales team for a finishes schedule to clarify queries on a specific plot. Floor plans are not to scale and each property shown may not include the features as described in the illustrations. As a consequence, this brochure should be used for guidance only and cannot be relied on to accurately describe any Specified Matters as prescribed by an Order made under the Property Misdescriptions Act 1991, nor constitute a warranty, contract or part thereof.



Danbury

Plot: 46, 47, 69

Detached | Three bedrooms | Two bathrooms


Ground Floor

Kitchen	3.3m x 3m
Dining	3.3m x 2.1m
Living	4.6m x 3.5m
Hall	4.9m x 1.3m
Bathroom	2.3m x 2m
Bedroom 1	4m x 3.8m
Bedroom 2	4.6m x 2.9m
Bedroom 3	3.3m x 2.3m
Ensuite	2.4m x 1.7m
Utility	2.4m x 1.7m




Disclaimer:

All information and images provided are intended for illustrative purposes only and may be subject to change for reasons beyond our control. Wall and roof finishes vary. Handing may vary and some plots have detached single / double garages. Ask a member of our sales team for a finishes schedule to clarify queries on a specific plot. Floor plans are not to scale and each property shown may not include the features as described in the illustrations. As a consequence, this brochure should be used for guidance only and cannot be relied on to accurately describe any Specified Matters as prescribed by an Order made under the Property Misdescriptions Act 1991, nor constitute a warranty, contract or part thereof.

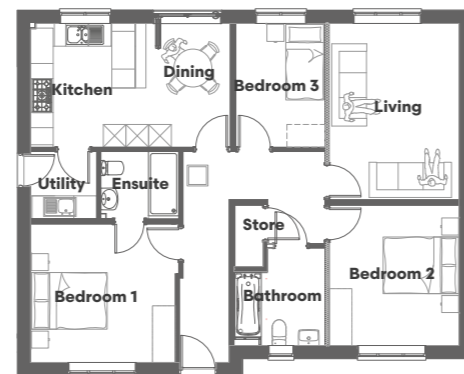

Ground Floor

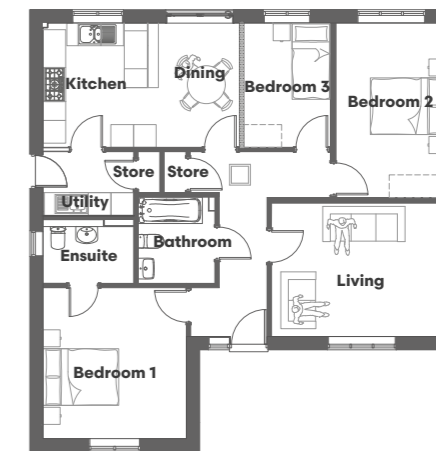

Ground Floor



Wexford

Plot: 52, 70

Detached | Four bedrooms | Two bathrooms

Ground Floor



Kitchen	4.4m x 2.9m
Dining	4.2m x 2.5m
Family	2.4m x 2.2m
Utility	2m x 1.6m
Living	5.7m x 3.5m
Hall	4.8m x 1.9m
W.C.	1.9m x 0.9m

First Floor


Bedroom 1	3.9m x 3.6m
Bedroom 2	3.7m x 3.6m
Bedroom 3	2.9m x 2.6m
Bedroom 4	3.8m x 2.2m
Bathroom	2.7m x 2m
Ensuite	2.7m x 1.5m

Disclaimer:

All information and images provided are intended for illustrative purposes only and may be subject to change for reasons beyond our control. Wall and roof finishes vary. Handing may vary and some plots have detached single / double garages. Ask a member of our sales team for a finishes schedule to clarify queries on a specific plot. Floor plans are not to scale and each property shown may not include the features as described in the illustrations. As a consequence, this brochure should be used for guidance only and cannot be relied on to accurately describe any Specified Matters as prescribed by an Order made under the Property Misdescriptions Act 1991, nor constitute a warranty, contract or part thereof.

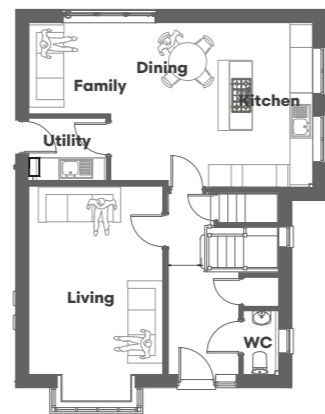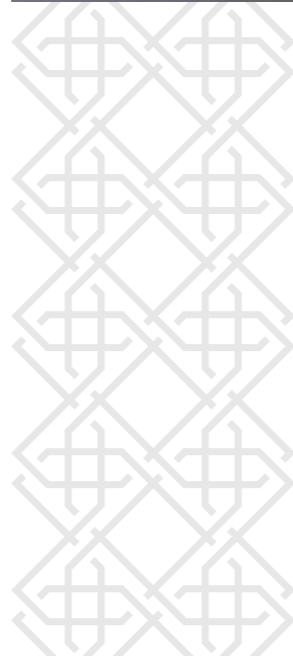

Ground Floor

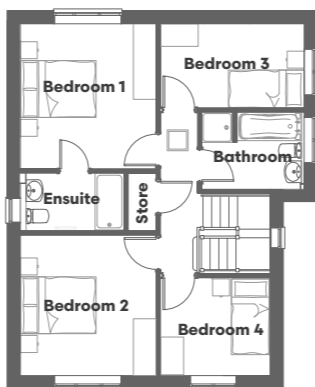

First Floor



Sudbury

Plot: 67, 68


Detached | Three bedrooms | Two bathrooms

Ground Floor

Kitchen	3.6m x 3.4m
Dining	3m x 2.4m
Living	4.8m x 3.1m
Hall	7.8m x 1.1m
Bathroom	3m x 1.8m
Bedroom 1	4.3m x 3.1m
Bedroom 2	3.6m x 3.3m
Bedroom 3	2.9m x 2.3m
Ensuite	2.4m x 1.4m

Disclaimer:

All information and images provided are intended for illustrative purposes only and may be subject to change for reasons beyond our control. Wall and roof finishes vary. Handing may vary and some plots have detached single / double garages. Ask a member of our sales team for a finishes schedule to clarify queries on a specific plot. Floor plans are not to scale and each property shown may not include the features as described in the illustrations. As a consequence, this brochure should be used for guidance only and cannot be relied on to accurately describe any Specified Matters as prescribed by an Order made under the Property Misdescriptions Act 1991, nor constitute a warranty, contract or part thereof.

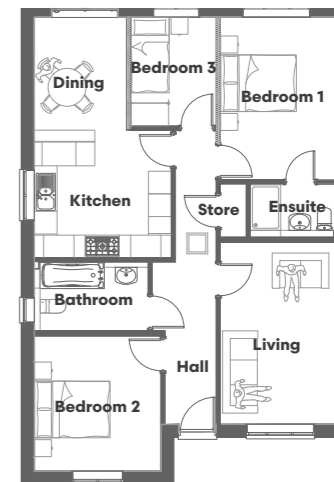

Ground Floor



Trowbridge

Plot: 73, 74

Semi-detached | Four bedrooms | Two bathrooms

Ground Floor


Kitchen	3.6m x 3m
Dining	2.3m x 2.7m
Living	4.8m x 3m
Hall	5.7m x 1m
W.C.	2.5m x 0.9m

First Floor

Bedroom 2	4.6m x 3.1m
Bedroom 3	3.8m x 2.9m
Bedroom 4	2.7m x 2.3m
Bathroom	2.6m x 2.2m

Second Floor


Bedroom 1	5.4m x 3.5m
Ensuite	2.3m x 2.1m

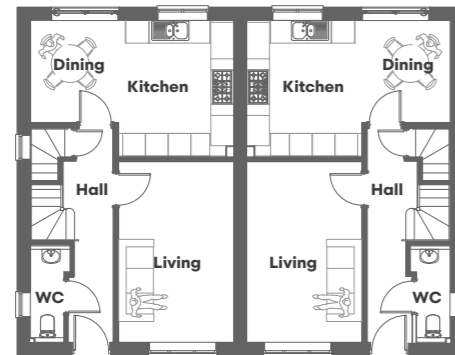

Ground Floor



First Floor

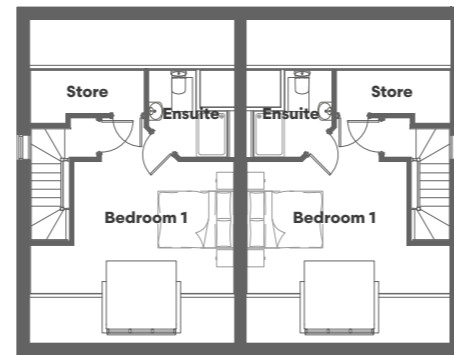

Second Floor

Disclaimer:

All information and images provided are intended for illustrative purposes only and may be subject to change for reasons beyond our control. Wall and roof finishes vary. Handing may vary and some plots have detached single / double garages. Ask a member of our sales team for a finishes schedule to clarify queries on a specific plot. Floor plans are not to scale and each property shown may not include the features as described in the illustrations. As a consequence, this brochure should be used for guidance only and cannot be relied on to accurately describe any Specified Matters as prescribed by an Order made under the Property Misdescriptions Act 1991, nor constitute a warranty, contract or part thereof.





Woodall

H O M E S

Office Number: 01246 575 744

Sales Number: 07871 183 990

Website: woodallhomes.co.uk

Email: sales@woodallhomes.co.uk

