



17 Firth House Juniper Crescent, London
London

£400,000

OLIVER *OJ* JAQUES
EST. 1986

17 Firth House Juniper Crescent


London, London

This substantial chain free south facing one bedroom apartment spanning 89.7sqm, in excellent condition is situated in a prime location within a sought-after residential area.

Council Tax band: B

Tenure: Leasehold

- Secure Gated Parking
- Home Working Area
- On-site Gym
- Balcony
- Communal Gardens
- Concierge

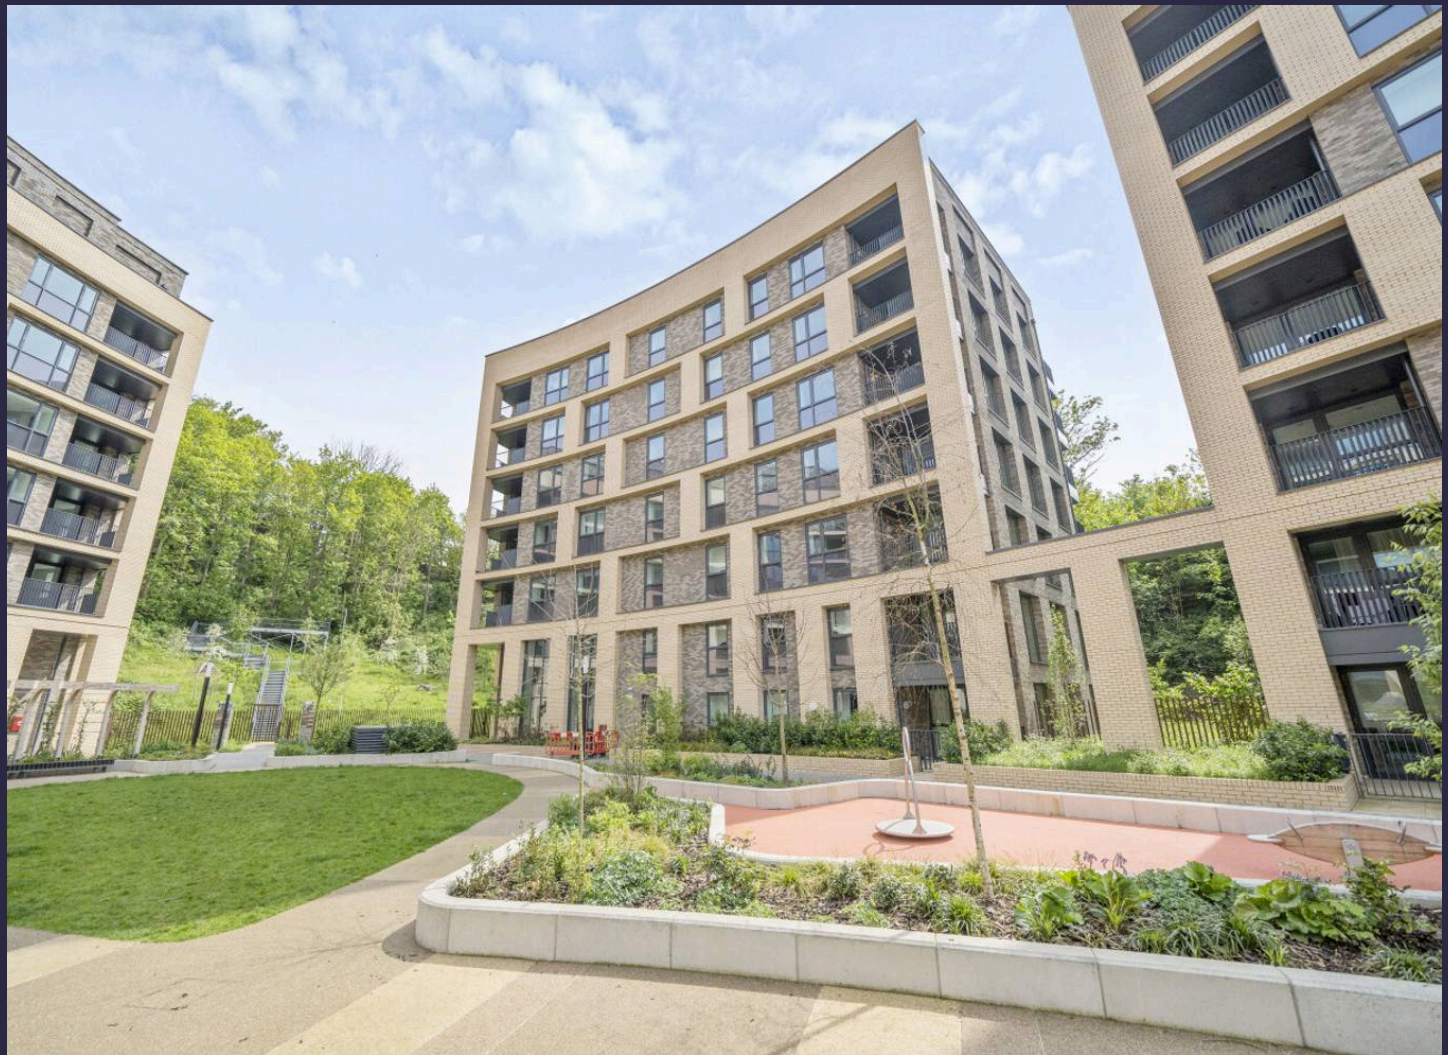




Firth House, Juniper Crescent, London, SE10

Approximate Area = 573 sq ft / 53.2 sq m

For identification only - Not to scale

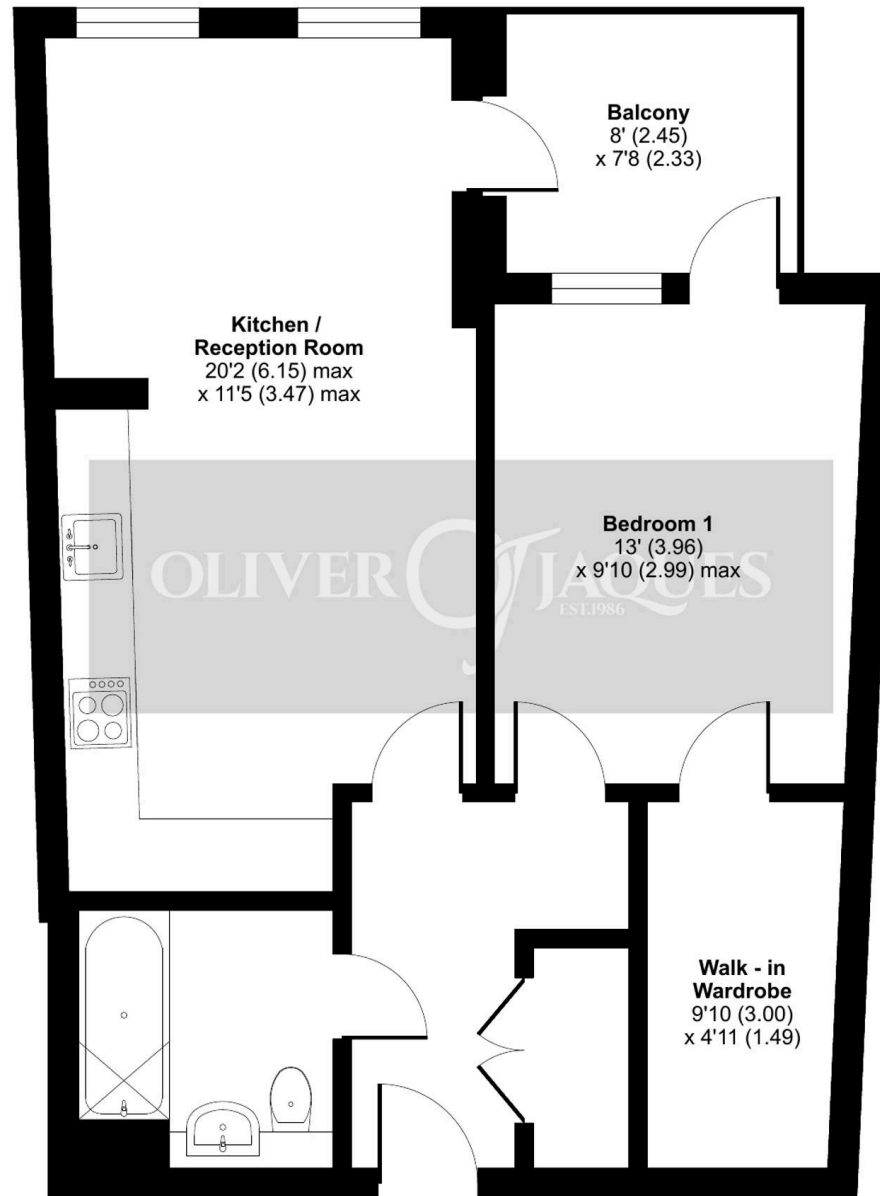

THIRD FLOOR



Floor plan produced in accordance with RICS Property Measurement 2nd Edition, Incorporating International Property Measurement Standards (IPMS2 Residential). © n/cheom 2025. Produced for Oliver Jaques. REF: 1283305



Oliver Jaques

Oliver Jaques, 229-231 Lower Road – SE16 2LW

02072315050 • southeast@o-j.co.uk • o-j.co.uk/

Every care has been taken with the preparation of this brochure but it is for general guidance and complete accuracy can't be guaranteed. Prospective purchasers should seek clarification from their solicitor. The mention of any appliances fixtures or fittings does not imply they are in working order.