



Aylton Estate Renforth Street, London
London

£300,000

OLIVER *OJ* JAQUES
EST. 1986

Aylton Estate Renforth Street

London

Occupying the first floor of a purpose built development is this one double bedroomed maisonette, perfect for a first-time buyer or as a buy-to let property. (Approx £1500-£1600pcm). The property is also local to the new regeneration program of Canada Water. This masterplan is guiding the development of a new urban centre at the heart of south-east London's Rotherhithe peninsula.

<https://canadawater.co.uk/vision/masterplan/>.

Council Tax band: A

Service Charge: £1,840 PA

Ground Rent: £10.00 PA


Lease end date: 23/09/2127

Tenure: Leasehold

EPC Energy Efficiency Rating: C

EPC Environmental Impact Rating: C


- One Bedroom
- Canada Water Underground Station (0.4 Miles)
- Recently Refurbished Kitchen
- Rotherhithe Overground Station (0.1 Mile)
- Permit Parking Available
- Southwark Park (0.5 Miles)

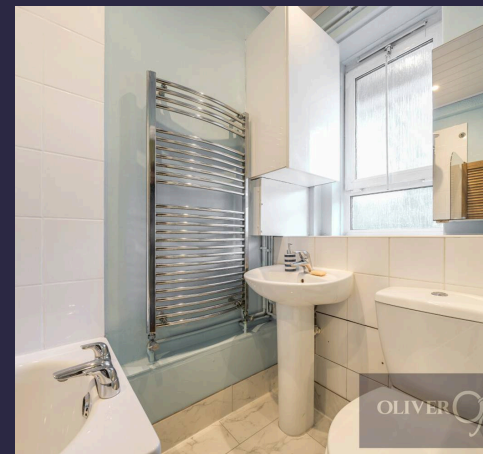


Aylton Estate, Renforth Street, London, SE16

Approximate Area = 459 sq ft / 42.6 sq m

For identification only - Not to scale

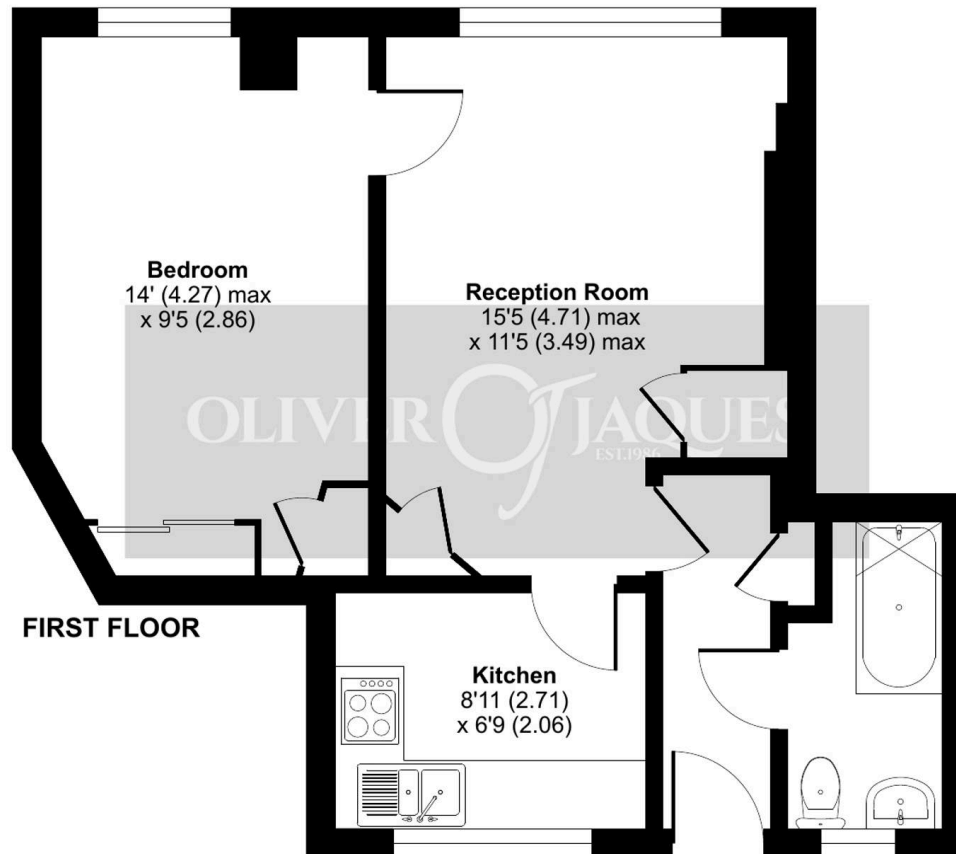

Floor plan produced in accordance with RICS Property Measurement 2nd Edition, Incorporating International Property Measurement Standards (IPMS2 Residential). © nchecon 2025. Produced for Oliver Jaques. REF: 1358461

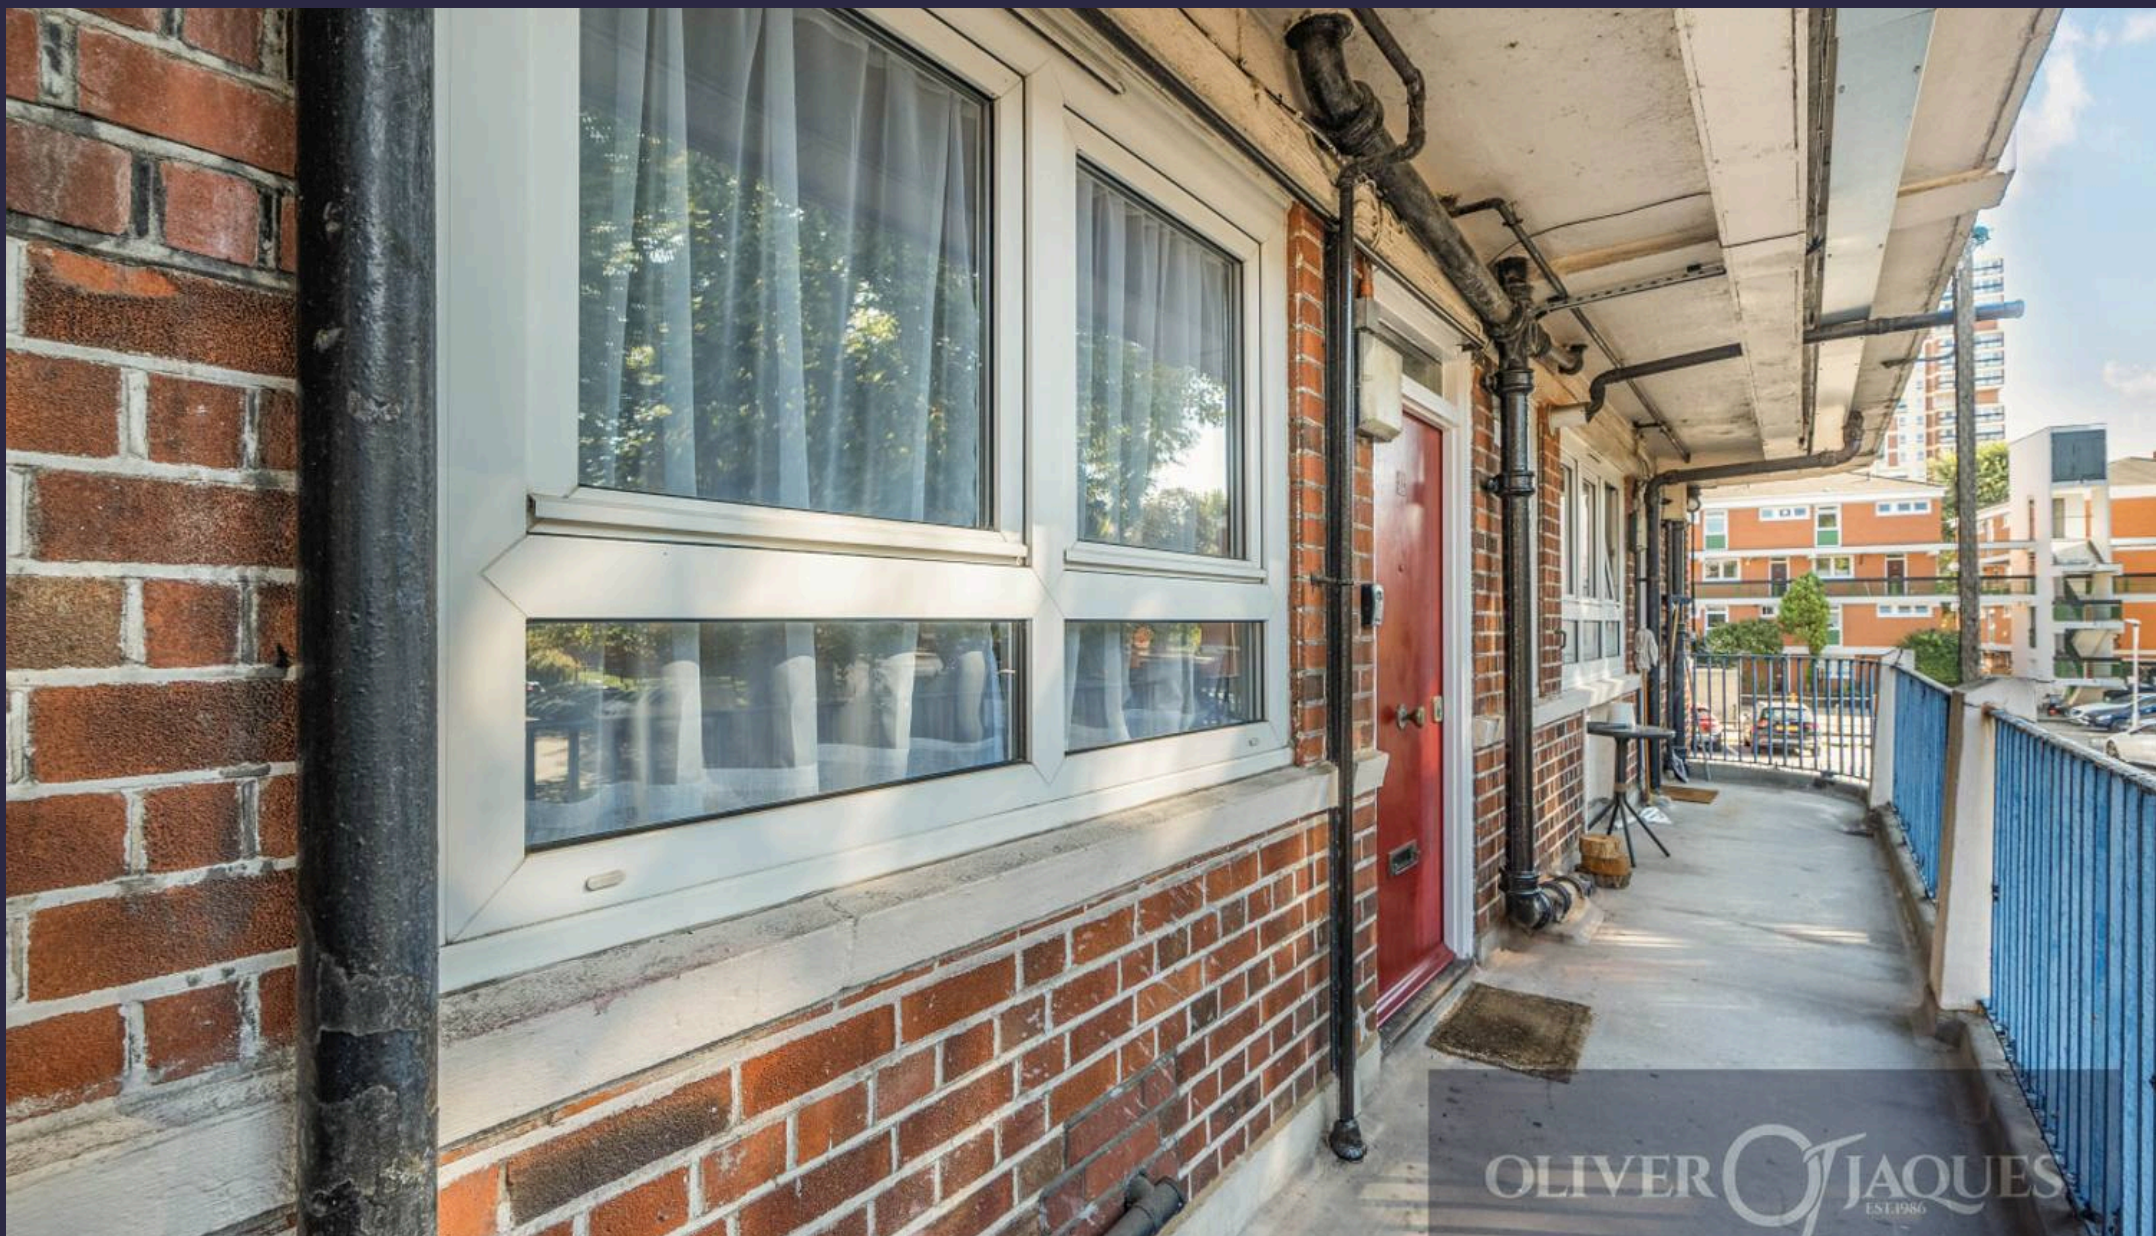

Oliver Jaques

Oliver Jaques, 229-231 Lower Road - SE16 2LW

02072315050 • southeast@o-j.co.uk • o-j.co.uk/

Every care has been taken with the preparation of this brochure but it is for general guidance and complete accuracy can't be guaranteed. Prospective purchasers should seek clarification from their solicitor. The mention of any appliances fixtures or fittings does not imply they are in working order.