



Flat 528 Manhattan Building, Bow Quarter, 60 Fairfield Road
London

£380,000

OLIVER *OJ* JIAQUES
EST. 1986

Flat 528 Manhattan Building

Bow Quarter, London

Impressive top floor apartment, located in the original Bryant & May matchstick factory conversion. Benefitting from a private terrace, ample storage and modern fixture throughout, we highly recommend an internal viewing – No onward chain. Council Tax band: D

Tenure: Leasehold

88 Years Remaining on the lease

Service Charge £3900 per annum (Approx)

Ground Rent – £125 per year

- Grade II Listed Bryant & May Factory Conversion in Bow Quarter
- Unique Top Floor Apartment
- Spacious Mezzanine Style Bedroom
- Private South-Eastly Facing Terrace with Views
- 24 Hour Concierge, Communal Gymnasium and Swimming Pool
- 0.2 Miles to Bow Church Station (DLR) & 0.3 Miles to Bow Road Station (District/Hammersmith and City)
- Well Presented Throughout
- No Onward Chain






Fairfield Road, London, E3

Approximate Area = 525 sq ft / 48.7 sq m

For identification only - Not to scale



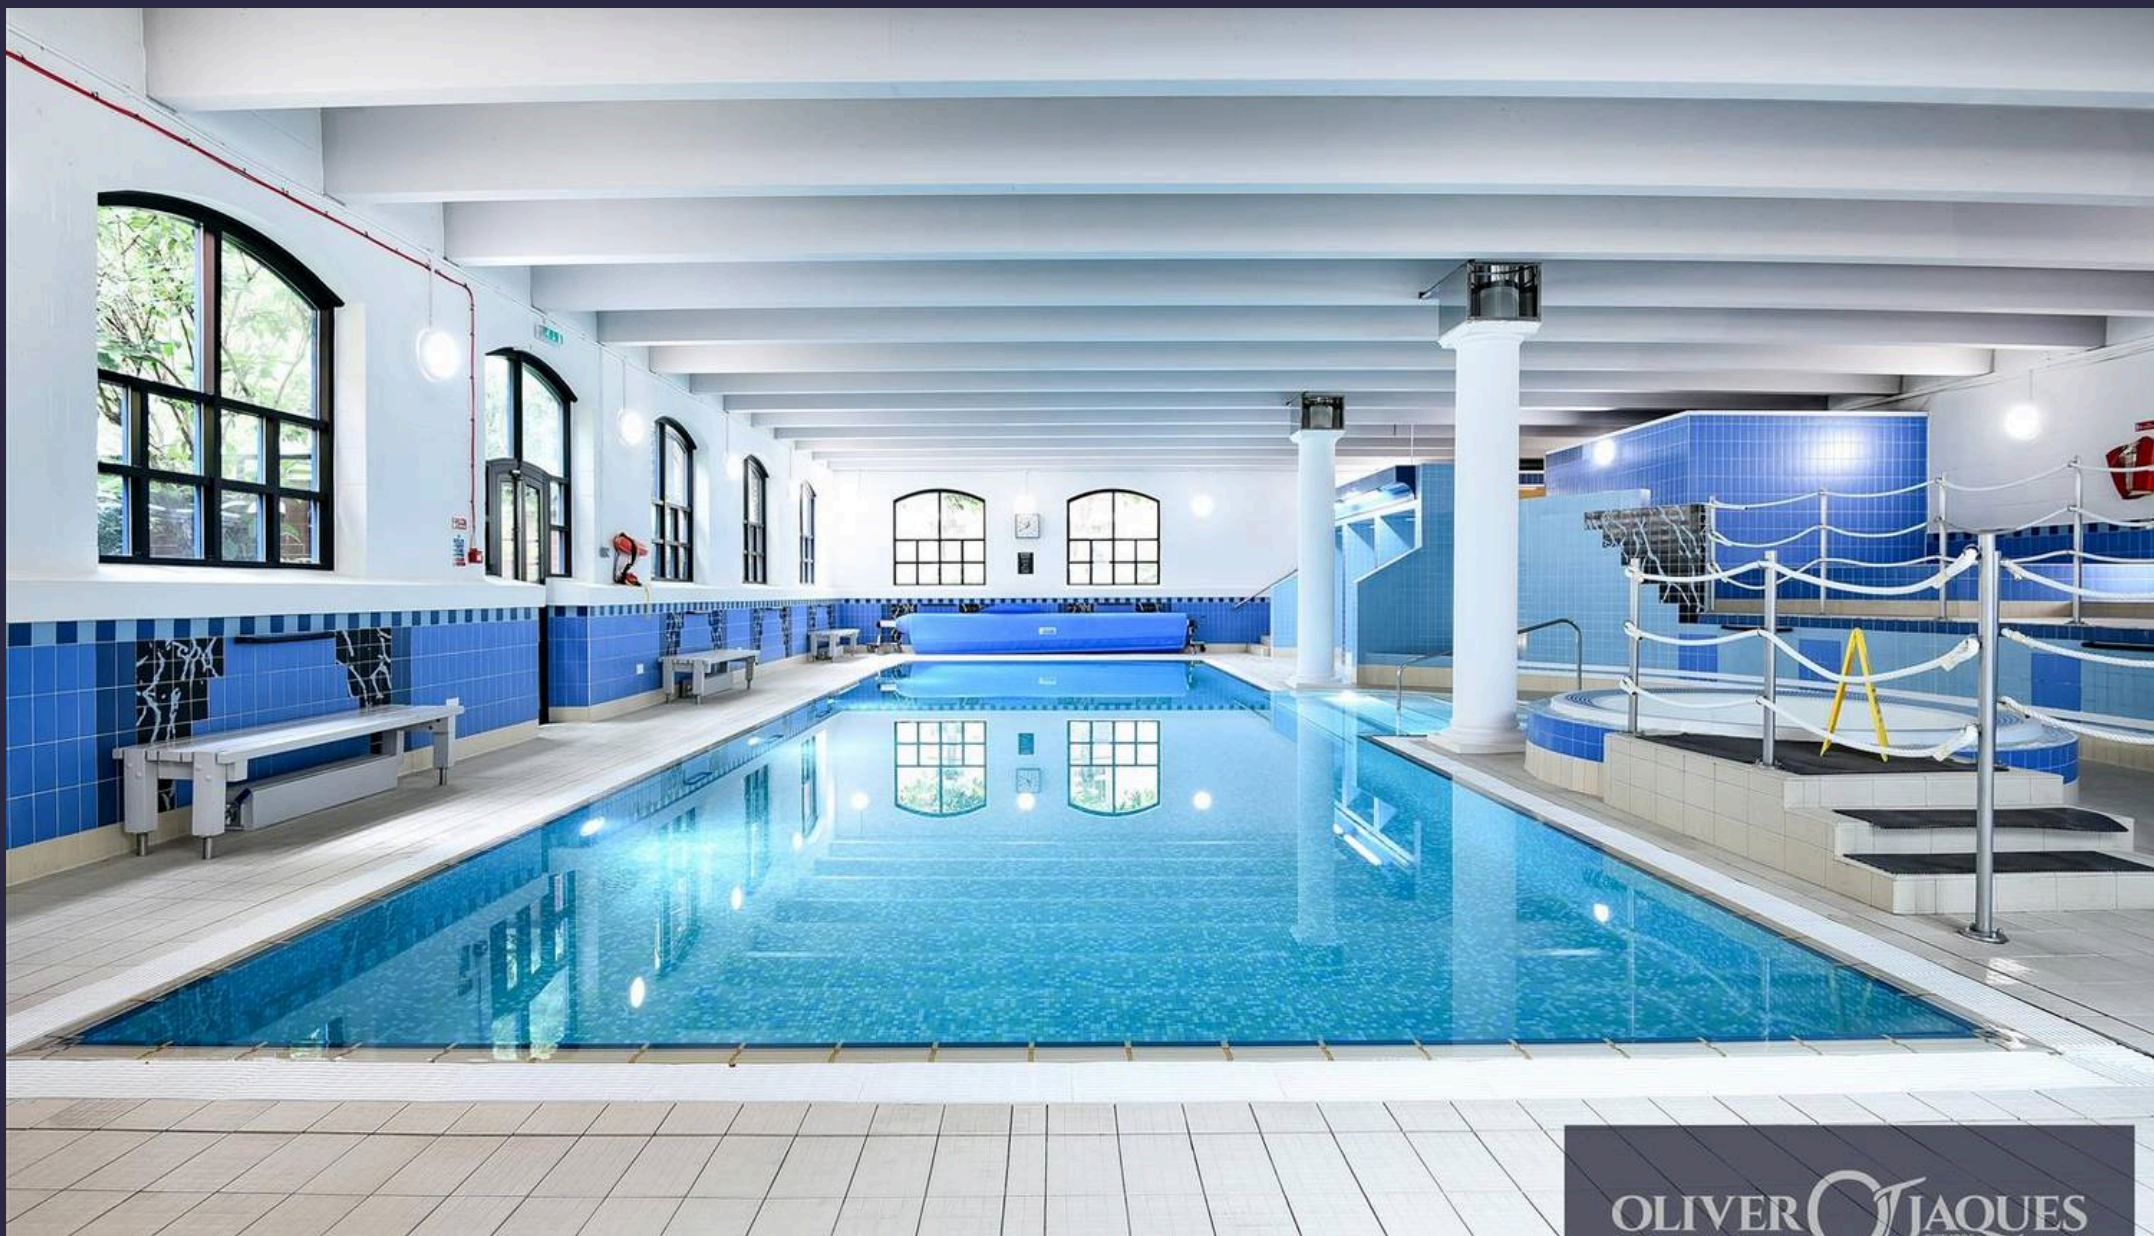

Oliver Jaques Bow

Oliver Jaques Estate Agents Ltd, Unit A Arlington Building - E3 2UB

02089800999 • East@o-j.co.uk • o-j.co.uk/