



Bruce Road, Bow
London

£600,000

OLIVER *OJ* JIAQUES
EST. 1986

36 Bruce Road

London, London

A fantastic opportunity to purchase a Freehold property located in close proximity to three tube stations. The accommodation has been upgraded and presented to a high standard with modern kitchen and wooden floorings. Benefitting from a private rear garden and allocated parking space, we highly recommend an internal viewing.


Council Tax band: D

Tenure: Freehold

EPC Energy Efficiency Rating: C

EPC Environmental Impact Rating:


- Mid terraced house
- Two double bedrooms
- Modern kitchen/dining room
- Reception room overlooking the rear garden
- Bathroom
- Bromley-by-Bow Station 0.2 Miles/Bow Church Station 0.3 Miles/Bow Road Station 0.4 Miles
- Secure allocated parking

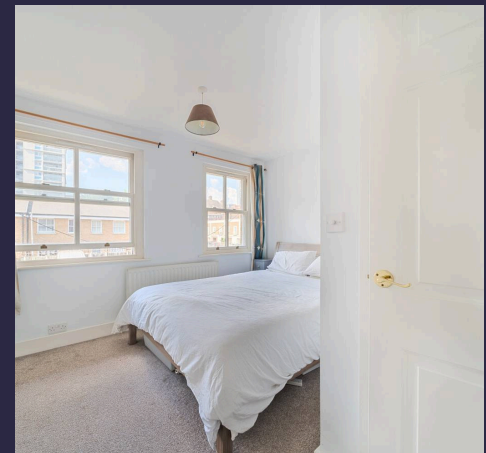


Bruce Road, London, E3

Approximate Area = 802 sq ft / 74.5 sq m

For identification only - Not to scale

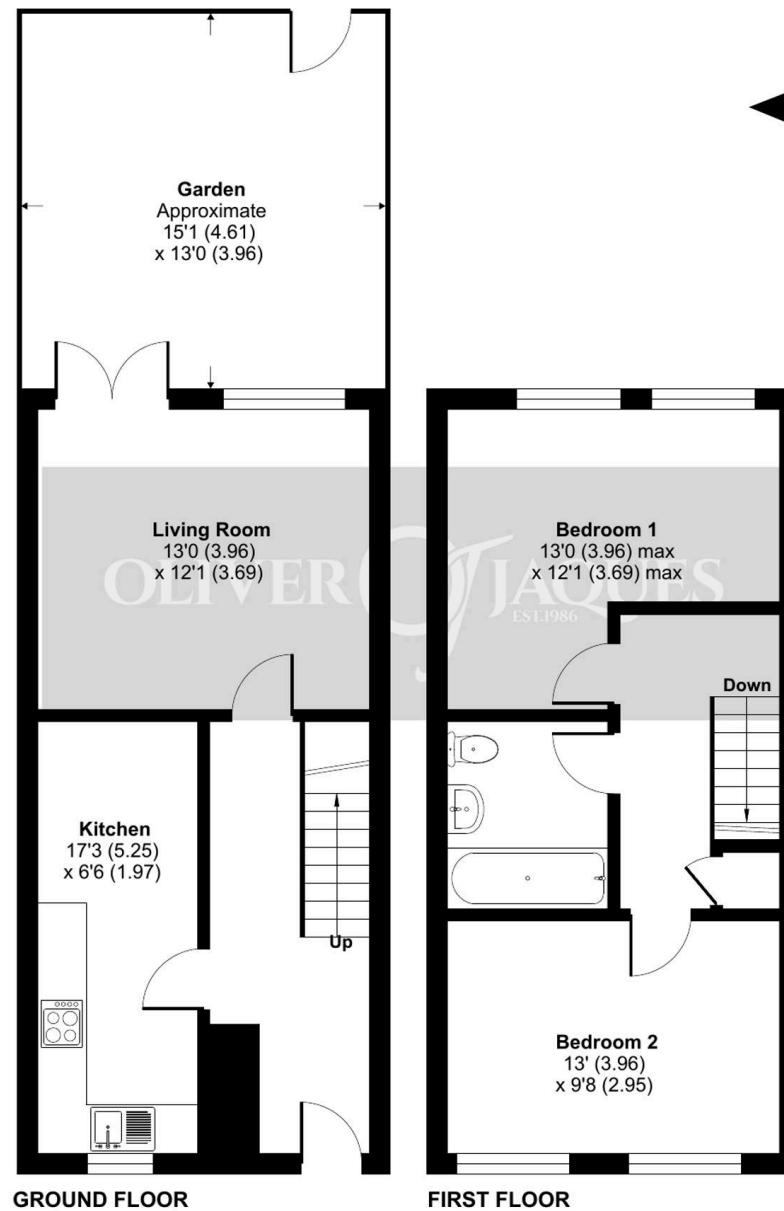

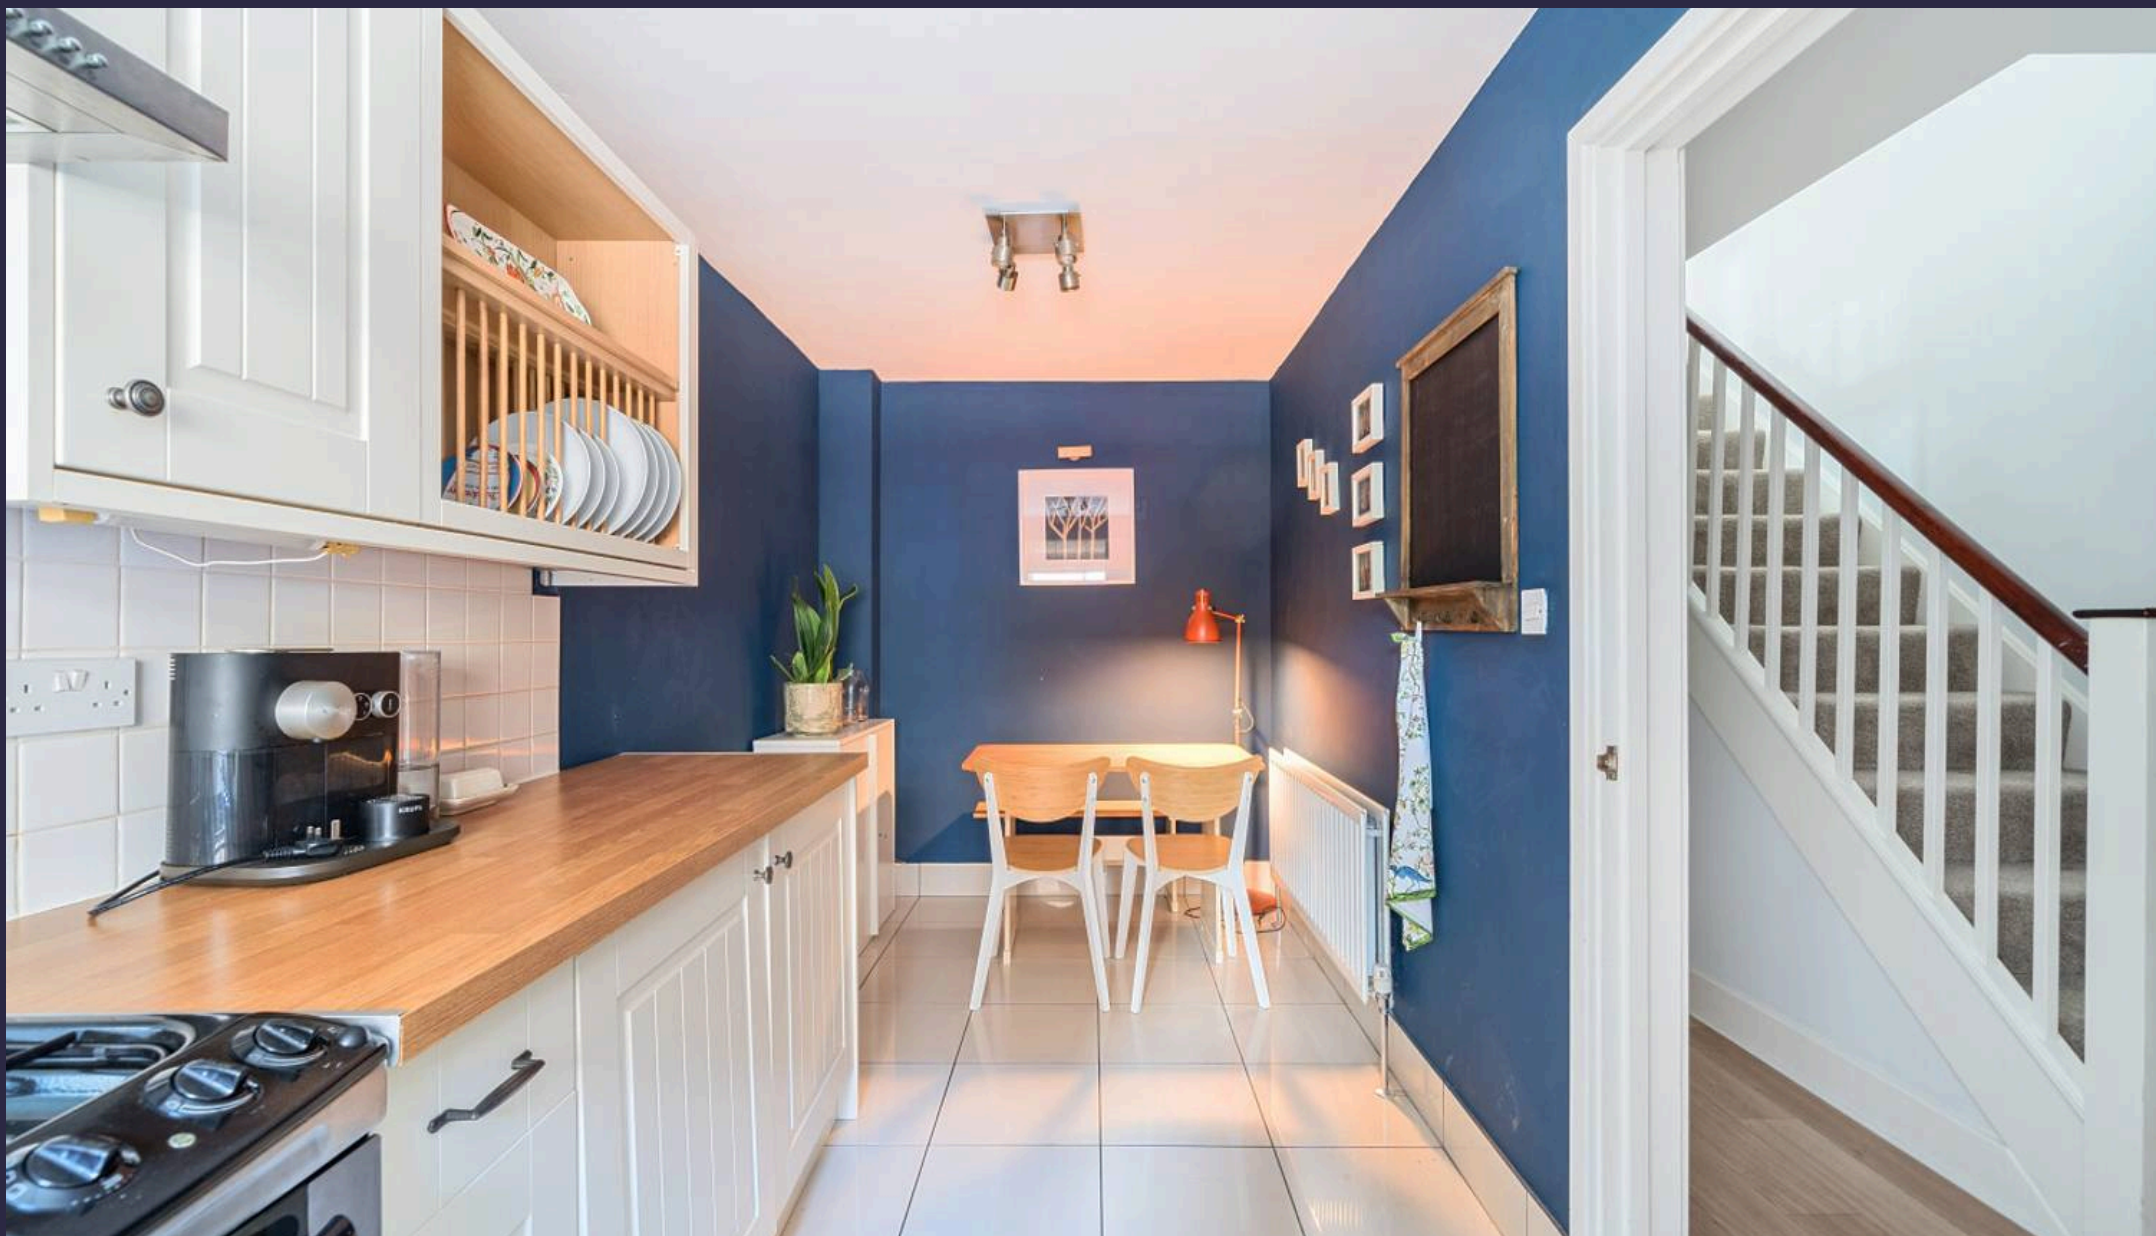

Oliver Jaques Bow

Oliver Jaques Estate Agents Ltd, Unit A Arlington Building – E3 2UB

02089800999 • East@o-j.co.uk • o-j.co.uk/