



Wraysbury

£375,000 *Freehold*

B. S. BENNETT



B. S. BENNETT

Location:

Services:

Old School Court Residents Association:

Local Authority:

B. S. BENNETT



B.S. Bennett Estate Agents


2 Staines Road, Wraysbury, Staines, Middlesex, TW19 5BS

t: 01784 483839 e: post@bsbennett.co.uk

bsbennett.co.uk



B. S. BENNETT

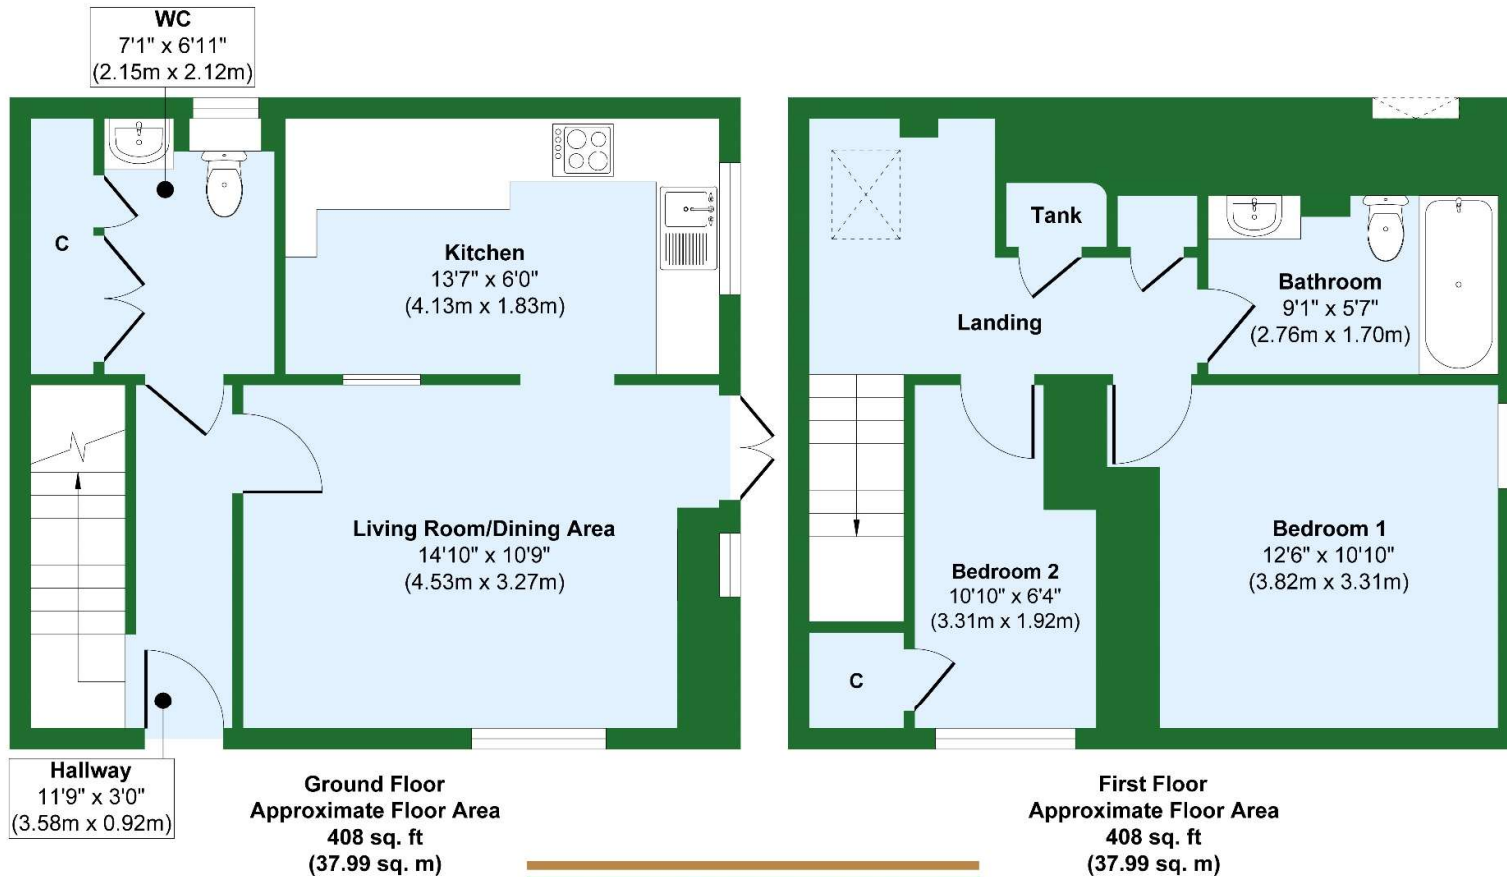

B. S. BENNETT

Approx. Gross Internal Floor Area 816 sq. ft / 75.98 sq. m

Illustration for identification purposes only, measurements are approximate, not to scale.

Produced by Elements Property