



4 Aurora Drive, Beggarwood – RG22 4FH

£400,000 Freehold

3 BEDROOMS • GARAGE • PARKING • WALKING DISTANCE OF GREEN SPACE / PLAY PARKS • DOWNSTAIRS WC • PRIVATE REAR GARDEN NOT OVER LOOKED

01256 321777


www.thepropertyexplorer.co.uk

the property
explorer


EXPLORER – A beautifully presented three-bedroom family home, offered in excellent condition throughout. Viewings are highly recommended by the seller's sole agents.

Council Tax band: D

Tenure: Freehold

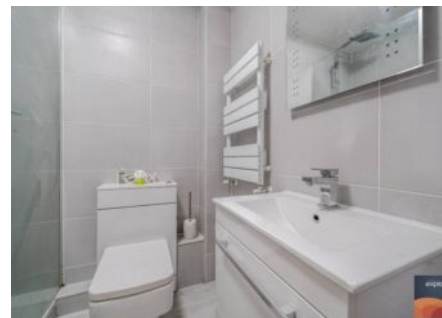

- › 3 BEDROOMS
- › GARAGE
- › PARKING
- › WALKING DISTANCE OF GREEN SPACE / PLAY PARKS
- › DOWNSTAIRS WC
- › PRIVATE REAR GARDEN NOT OVER LOOKED

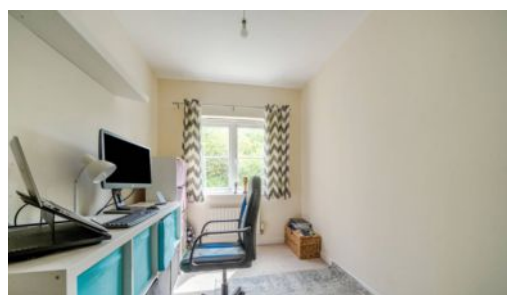




Aurora Drive, Beggarwood, Basingstoke, RG22

Approximate Area = 805 sq ft / 74.7 sq m (excludes garage)

For identification only - Not to scale

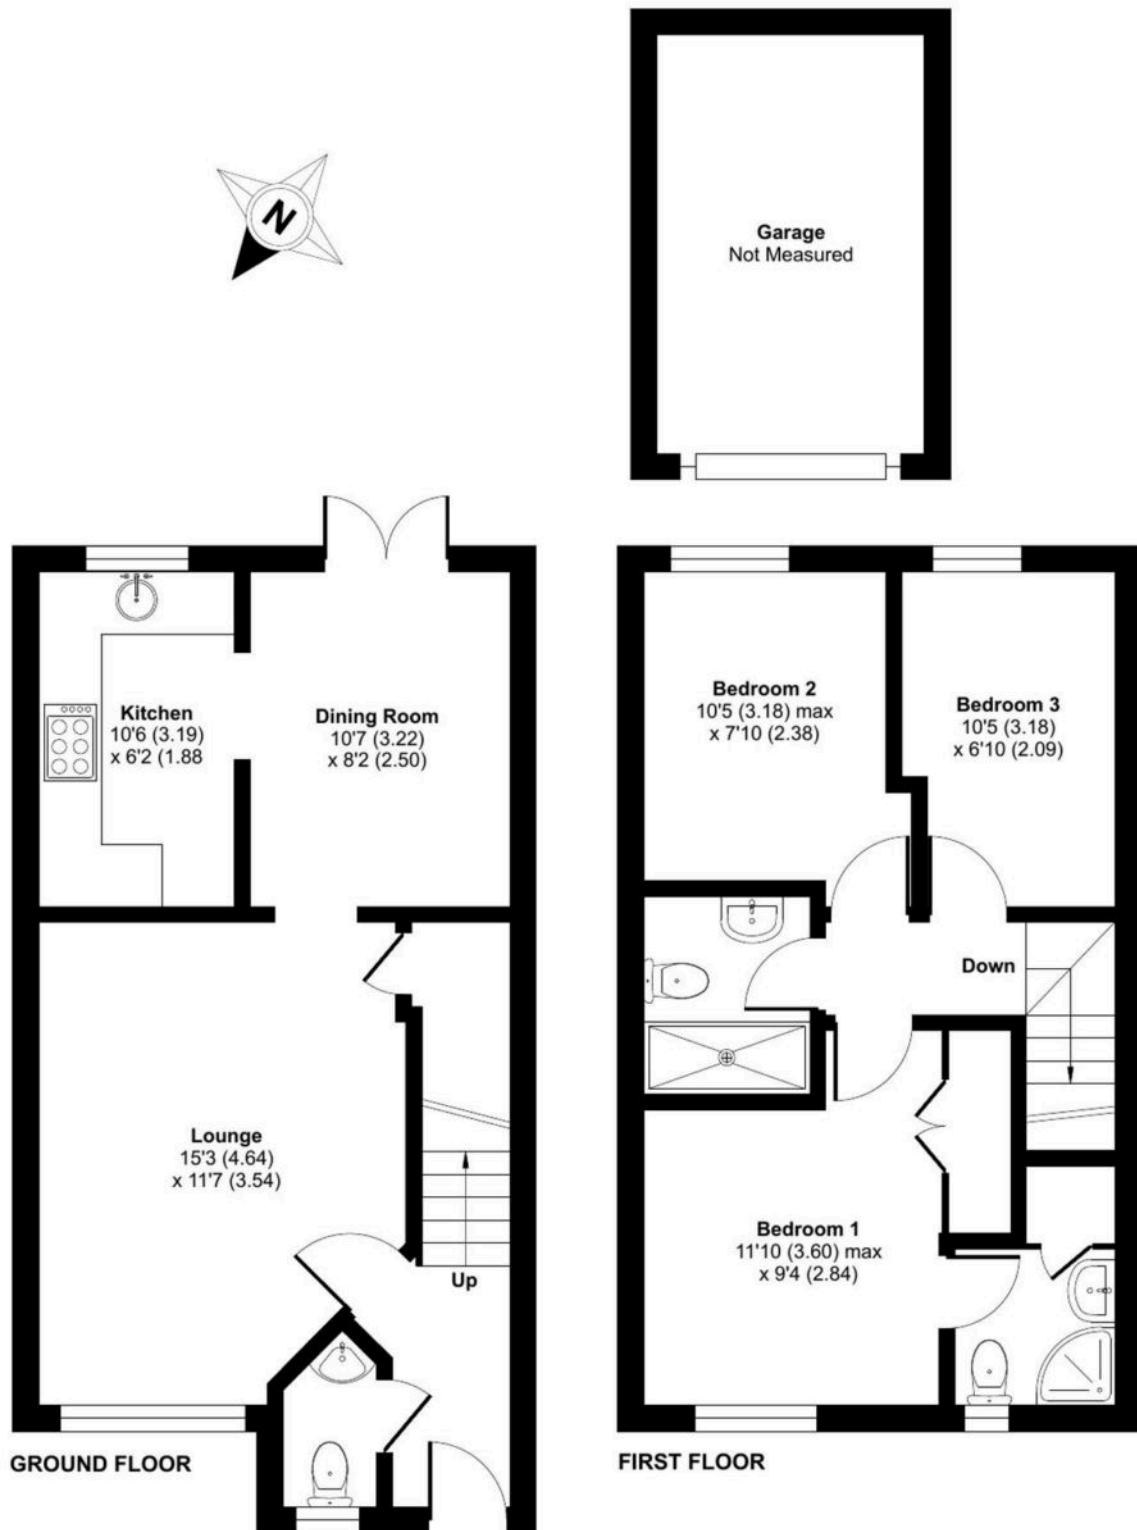

Floor plan produced in accordance with RICS Property Measurement 2nd Edition, Incorporating International Property Measurement Standards (IPMS2 Residential). © nichecom 2025. Produced for Property Explorer. REF:1284057

You can include any text here. The text can be modified upon generating your brochure.