





The Old Post Office Cwm Lane, Castle Caereinion,, Welshpool, SY21 9AL
Guide Price £160,000

An opportunity to purchase the former village shop & Post Office in Castle Caereinion which offers 5 bedrooms, former shop and 3 further rooms downstairs. Off road parking, garden and outbuilding. Offering excellent potential. Cash buyers only.



ENTRANCE PORCH

Wooden front door to:

LIVING ROOM

13'3" x 12'3"

Wooden fire surround with tiled hearth, wood panelling to dado rail, tiled floor and uPVC double glazed window to the side aspect. Doors to 2nd reception and rear lobby.

2ND RECEPTION

13'3" x 12'3"

With staircase to the first floor and a uPVC double glazed window to the side. Door to:

FORMER SHOP

28'6" x 14'4"

With 2 windows and a door to the front. The flooring has been removed and stripped.

PREP ROOM

14'4" x 8'8"

Stainless steel sink with cupboards under, window to rear, small sky light and low door to:

REAR LOBBY

Window to rear. Door to living room.

FIRST FLOOR LANDING

BEDROOM 1

14'8" x 12'7"

Fireplace with grate, exposed wooden floorboards and window to front.

BEDROOM 2

13'6" x 12'5"

Fireplace with grate, exposed wooden floorboards and window to side.

BEDROOM 3

13'6" x 12'3"

Exposed wooden floorboards and window to front.

BEDROOM 4

9'8" x 8'1"

Exposed wooden floorboards and window to the side.

BEDROOM 5


9'9" x 6'2"

Exposed wooden floorboards and window to front.

OUTSIDE

Driveway providing off road parking. Area laid to lawn with hedge to boundary. Corrugated outbuilding with a store and open shed. Outside W.C.

Floor Plan
(not to scale - for identification purposes only)

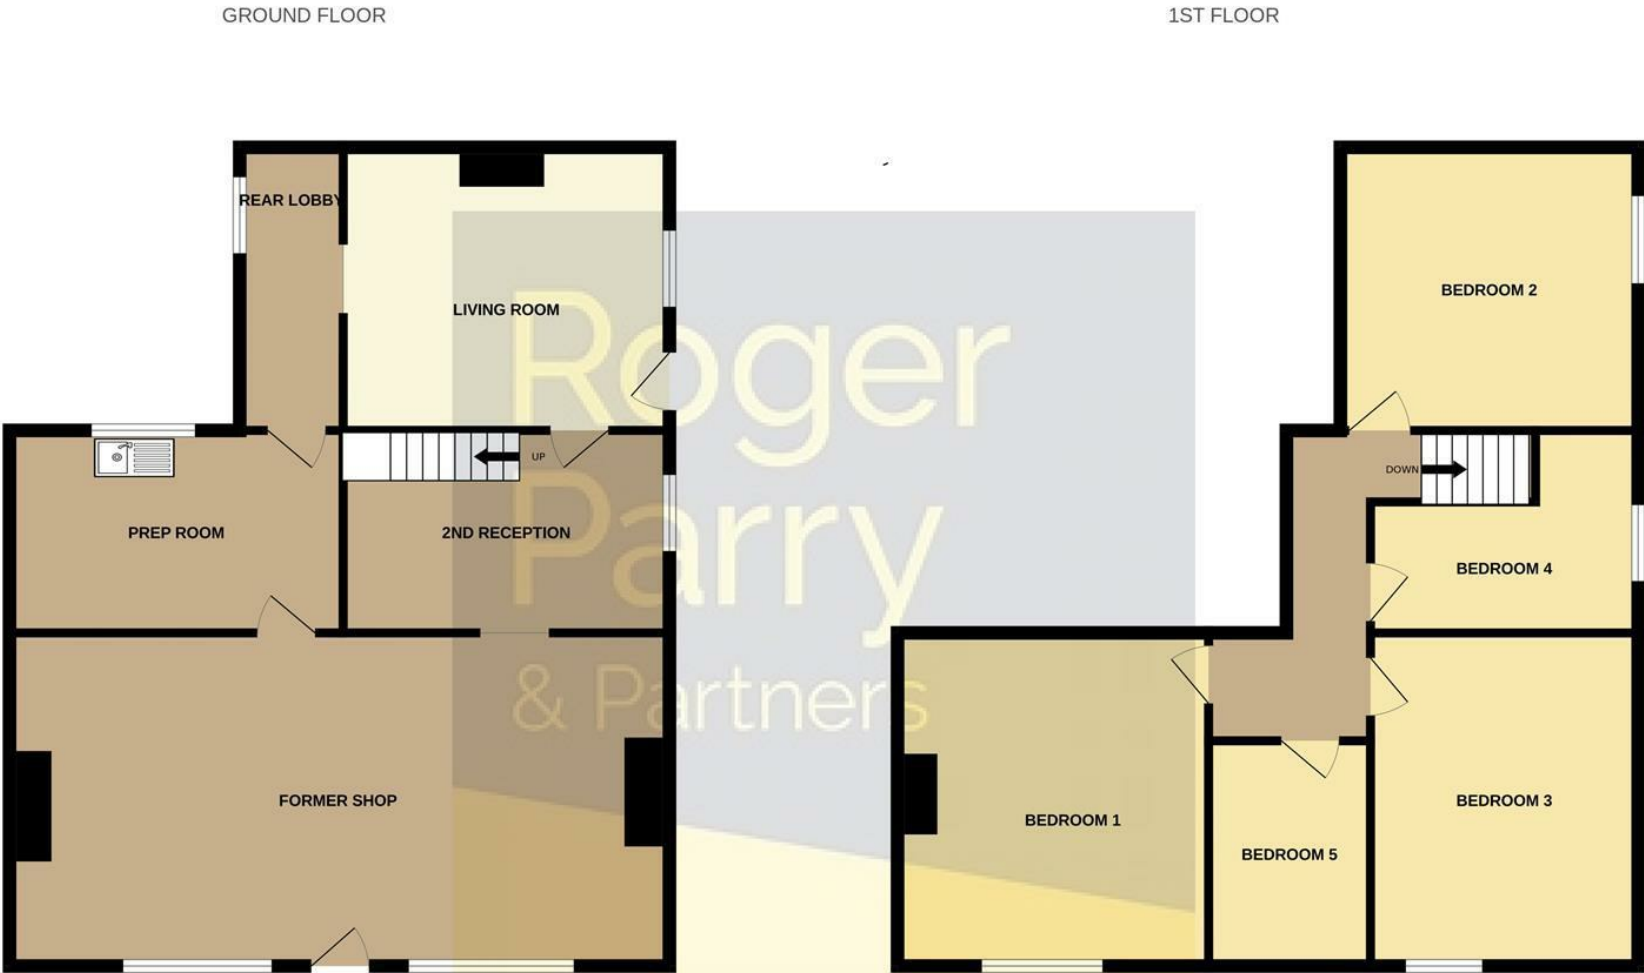

Whilst every attempt has been made to ensure the accuracy of the floorplan contained here, measurements of doors, windows, rooms and any other items are approximate and no responsibility is taken for any error, omission or mis-statement. This plan is for illustrative purposes only and should be used as such by any prospective purchaser. The services, systems and appliances shown have not been tested and no guarantee as to their operability or efficiency can be given.
Made with Metropix ©2023

General Services:

Local Authority:

Council Tax Band: Exempt

EPC Rating:

Tenure: Freehold

Fixtures and fittings: No fixtures and fittings are necessarily included in the sale unless agreed at point of sale or point of subsequent negotiations.

Wayleaves, rights of way and easements: The property will be sold subject to and with the benefit of all wayleaves, easements, and rights of way, whether mentioned in these particulars or not.

Directions:

Leave Welshpool on the A458 Llanfair Caereinion/Dolgellau road and turn left for Castle Caereinion in just under 4 miles. Continue into the centre of the village where the property can be found on the left hand side.

Viewing arrangements

Viewing of the property is strictly by appointment only through:

Roger Parry & Partners LLP

Please contact our Welshpool Office:

1 Berriew Street, Welshpool, Powys, SY21 7SQ
welshpool@rogerparry.net

01938 554499

**Roger
Parry**
& Partners



Important Notice: 1. Nothing in these particulars shall be deemed to be a statement that the property is in good structural condition or otherwise nor that any of the services, appliances, equipment or facilities are in good working order. Purchasers should satisfy themselves of this prior to purchasing. 2. Any areas, measurements, aspects or distances referred to are given as a GUIDE ONLY and are NOT precise. If such details are fundamental to a purchase, purchasers must rely on their own enquiries. 3. Descriptions of the property are subject and are used in good faith as an opinion and NOT as a statement of fact. Please make further enquiries to ensure that our description is likely to match any expectations you may have. 4. Where any references are made to planning permission or potential uses such information is given by Roger Parry & Partners in good faith. Purchasers should make their own enquiries into such matters prior to the purchase. 5. The photograph(s) depict only certain parts of the property. It should not be assumed that any contents/furniture etc. photographed are included in the sale. It should not be assumed that the property remains as displayed in photograph(s). No assumptions should be made with regards to parts of the property that have not been photographed. 6. These sale particulars have been prepared in all good faith to give a fair overall view of the property. If any points are particularly relevant to your interest in the property, please ask for further information.