



PCM
£1,150 PCM

Dorchester Gardens, Worthing

- Ground Floor Flat
- Two Double Bedrooms
- Lounge/Dining Room
- Separate WC
- Garage
- EPC Rating - D
- Council Tax Band - B

Robert Luff & Co are pleased to offer this well-presented two-bedroom ground floor flat in the sought-after West Worthing location, close to local shops, amenities, Worthing town centre, seafront, bus routes, and the mainline station.

Accommodation comprises entrance hall, lounge/dining room, kitchen, two double bedrooms, bathroom, and separate WC. Other benefits include a communal garden.



Accommodation

Communal Entrance

Front Door

Opening into:

Entrance Hall

Radiator. Storage.

Lounge/Dining Room 13'11" x 14'7" (4.26 x 4.46)

Two radiators. Coving. Dual aspect double glazed window. Double glazed door.

Kitchen 5'9" x 13'3" (1.77 x 4.06)

A range of base and wall units including drawers. Roll top work surface incorporating stainless steel basin with drainer and mixer tap. Tiled splashback. Electric oven. Four ring gas hob with extractor fan over. Wall mounted boiler. Radiator. Space for washing machine and fridge/freezer. Double glazed window.

Bedroom One 11'2" x 10'4" (3.42 x 3.16)

Radiator. Double glazed window.

Bedroom Two 11'2" x 7'10" (3.42 x 2.41)

Radiator. Double glazed window.

Bathroom 5'10" x 5'6" (1.79 x 1.69)

Bath with electric shower over and glass screen. Pedestal wash hand basin. Part tiled. Radiator. Coving. Frosted double glazed window.

Separate WC

WC. Wash hand basin. Radiator. Coving.


Garage

Communal Garden




Laid to lawn. Mature trees.

Tenure

Leasehold with 181 years remaining.

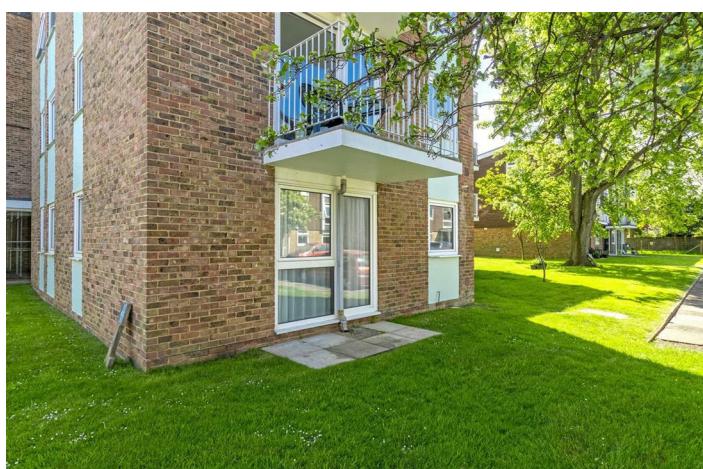

Floor Plan

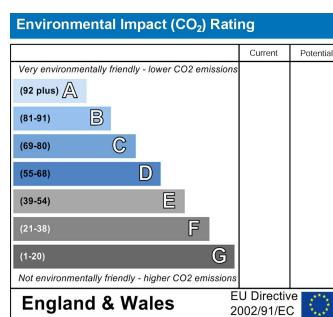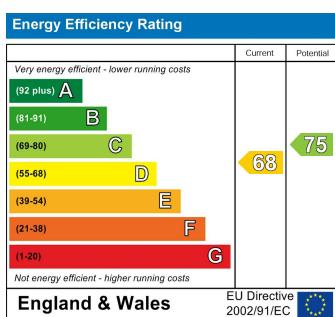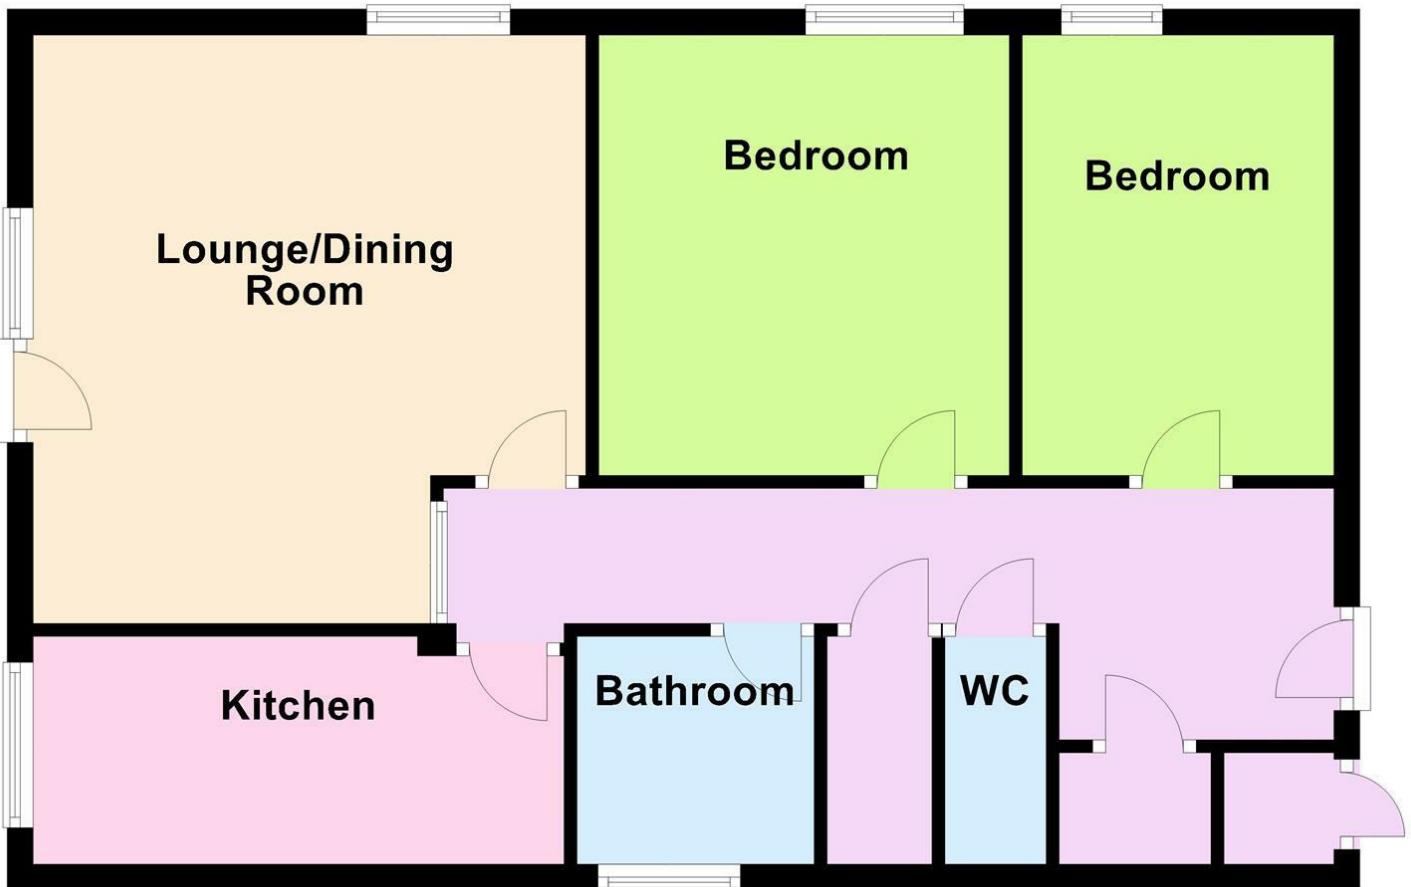

The information provided about this property does not constitute or form any part of an offer or contract, nor may it be regarded as representations. All interested parties must verify accuracy and your solicitor must verify tenure/lease information, fixtures and fittings and, where the property has been extended/converted, planning/building regulation consents. All dimensions are approximate and quoted for guidance only as are floor plans which are not to scale and their accuracy cannot be confirmed. References to appliances and/or services does not imply that they are necessarily in working order or fit for the purpose.