


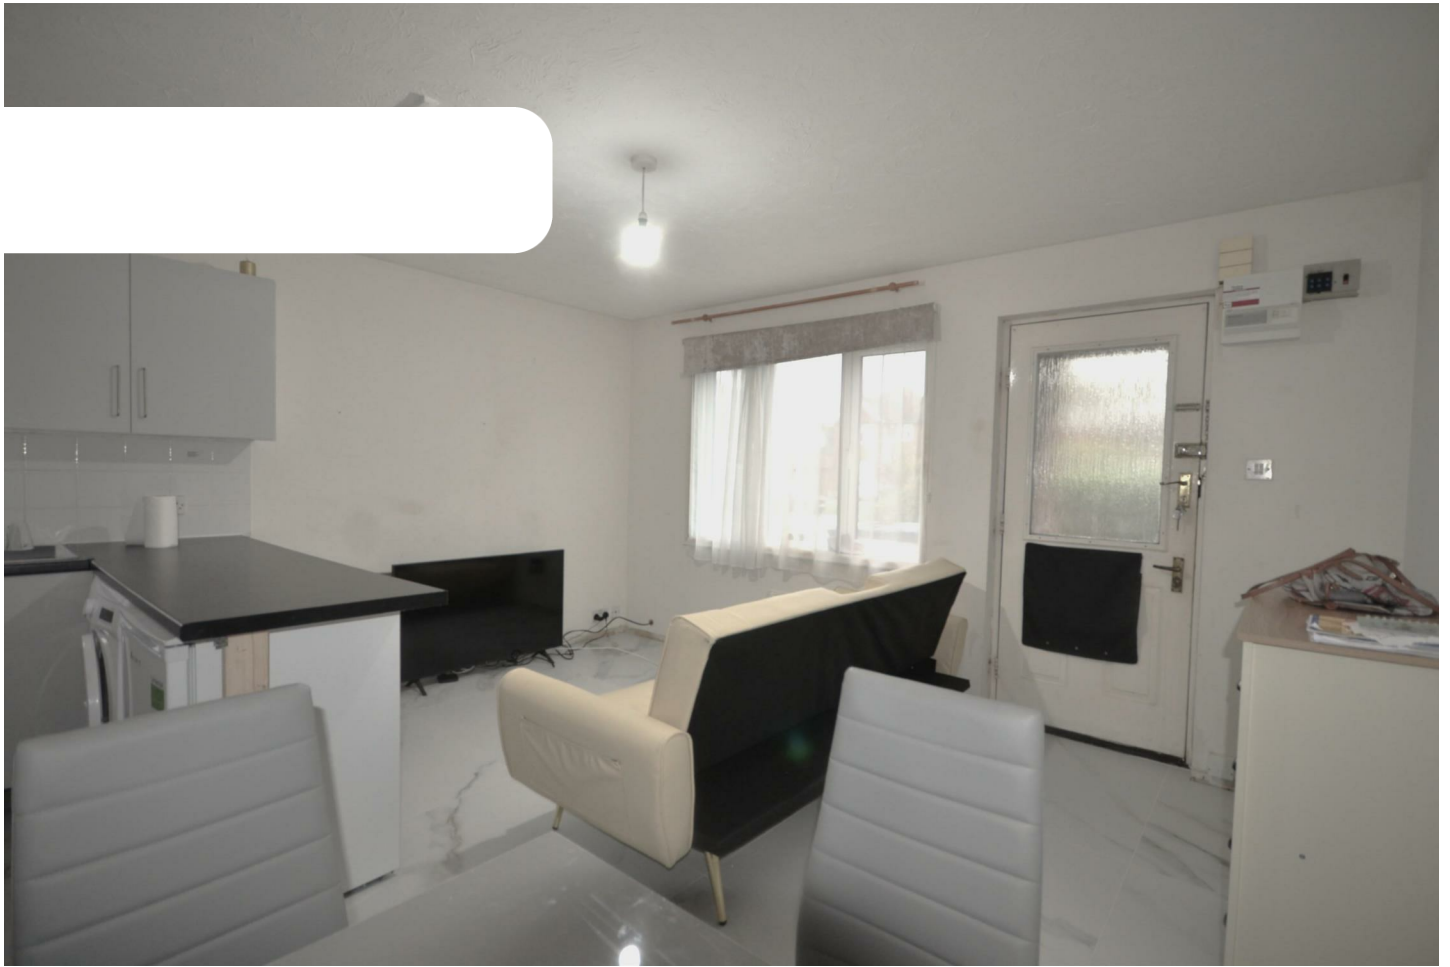

Flat - Purpose Built (EPC Rating:)

19 VIEWFIELD CLOSE, HARROW,
MIDDLESEX, HA3 0PP

£1,450



HAYMILLS
Expertise Experience Engagement




1 Bedroom Flat - Purpose Built located in Harrow

ONE BEDROOM ground floor flat with an open plan living room. fitted kitchen. This delightful flat has a double bedroom, modern shower room and a private allocated parking space. The flat is well presented and just redecorated to a good standard. Situated close to Preston Road station and all its amenities, Close to Mount Stewart school. The rent includes free Wifi, Sky and also Netflix! Ideal for a single person or couple. Must be seen - 1 year let only



Approx Gross Internal Area
33 sq m / 351 sq ft

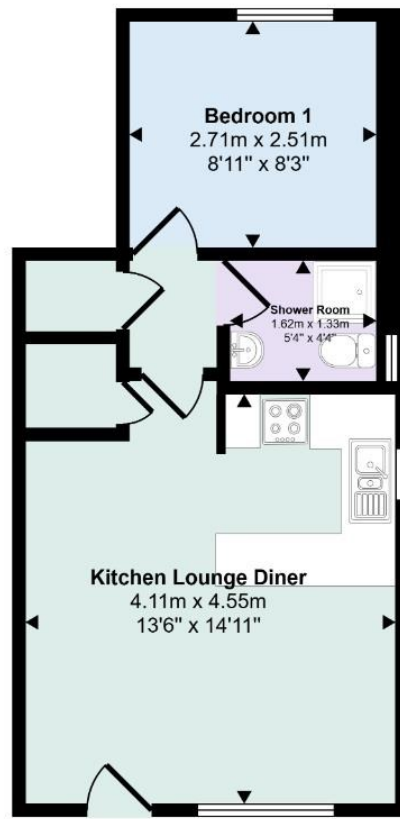


Floorplan

This floorplan is only for illustrative purposes and is not to scale. Measurements of rooms, doors, windows, and any items are approximate and no responsibility is taken for any error, omission or mis-statement. Icons of items such as bathroom suites are representations only and may not look like the real items. Made with Made Snappy 360.

Council Tax Band

C

Energy Performance Graph

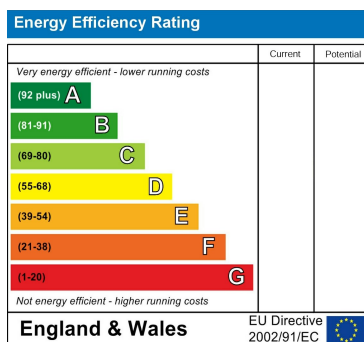

Call us on

0208 904 8822

info@haymills.uk

Agents Note: Whilst every care has been taken to prepare these particulars, they are for guidance purposes only. All measurements are approximate and are for general guidance purposes only and whilst every care has been taken to ensure their accuracy, they should not be relied upon and potential buyers are advised to recheck the measurements.



HAYMILLS
Expertise Experience Engagement