




8a College Hill Road Harrow Middlesex HA3 7HH

Approximate Gross Internal Area

1012 sq ft - 94 sq m

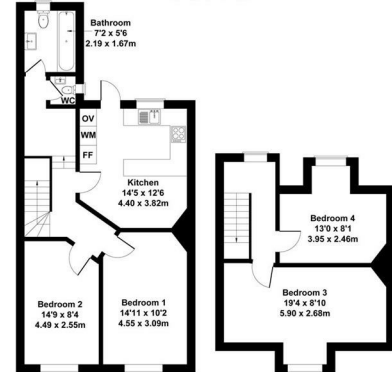

Not to Scale. Produced by The Plan Portal 2025
For Illustrative Purposes Only.

Flat - Duplex (EPC Rating:)

**8A COLLEGE HILL ROAD, HARROW WEALD,
MIDDLESEX, HA3 7HH**
(From) Per Calendar Month

£2,300 (From)



HAYMILLS
Expertise Experience Engagement



4



4 Bedroom Flat - Duplex located in Harrow Weald

COMING SOON – Refurbished 4-Bedroom Flat

A beautifully refurbished four double bedroom flat, finished to a high standard throughout, featuring a modern communal kitchen/living area and private balcony. This fully compliant property has been completely redecorated and offers spacious, bright accommodation ideal for sharers, professionals, or students with suitable guarantors. [Property Highlights](#)

Four generous double bedrooms




Brand new fitted kitchen with all new appliances

Modern bathroom plus an additional separate W.C.

New laminate flooring throughout


Wired fire alarm and smoke detection system

Double glazed windows

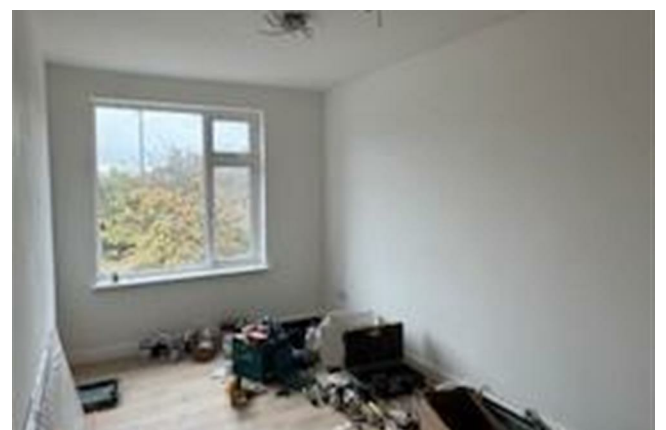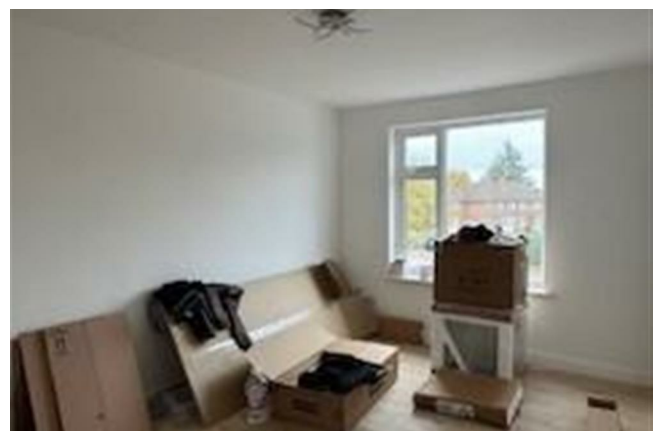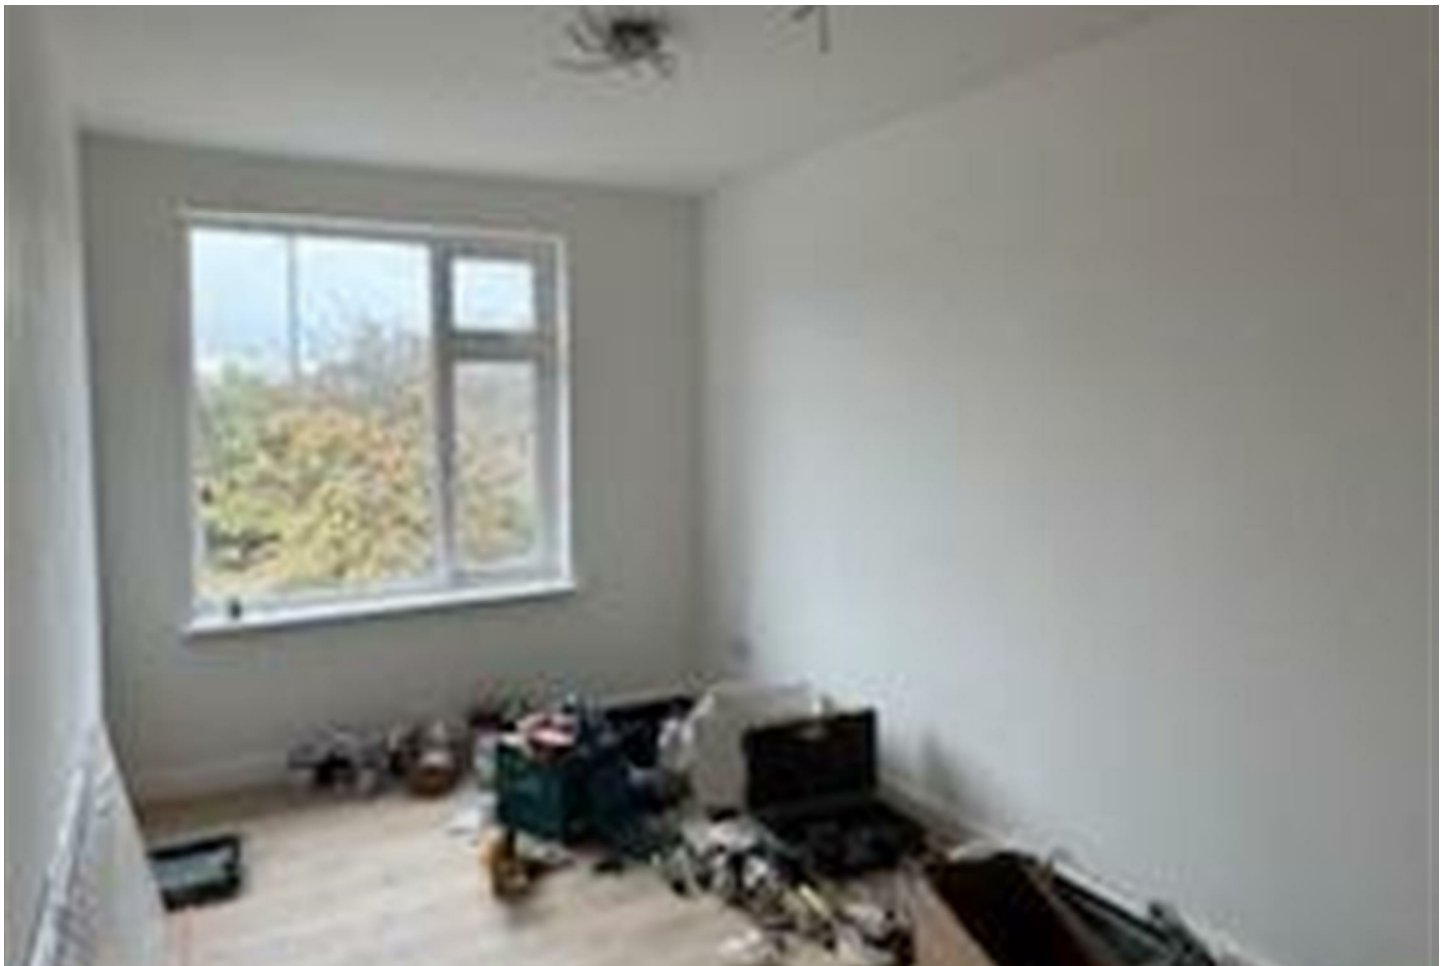

8a College Hill Road Harrow Middlesex HA3 7HH

Approximate Gross Internal Area
1012 sq ft - 94 sq m

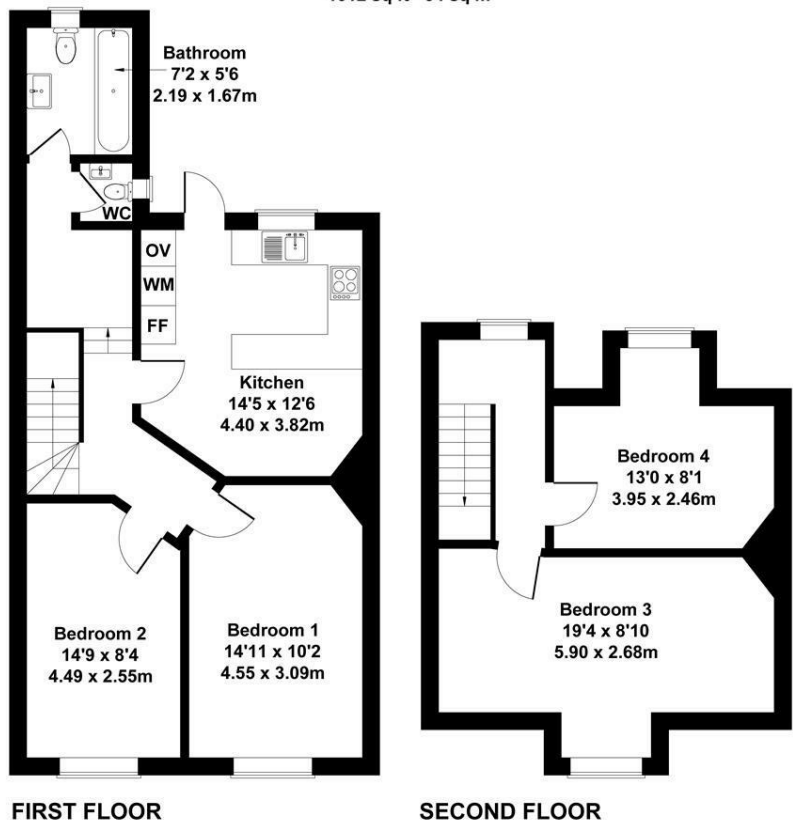


Not to Scale. Produced by The Plan Portal 2025
For Illustrative Purposes Only.

Council Tax Band

C

Energy Performance Graph

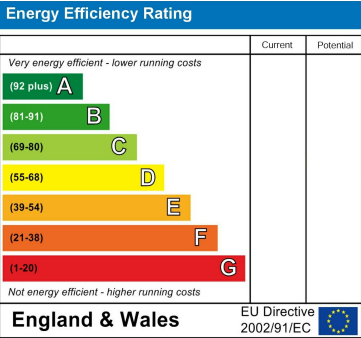

Call us on
0208 904 8822
info@haymills.uk

Agents Note: Whilst every care has been taken to prepare these particulars, they are for guidance purposes only. All measurements are approximate and are for general guidance purposes only and whilst every care has been taken to ensure their accuracy, they should not be relied upon and potential buyers are advised to recheck the measurements.