

Dulverton Road

Ruislip • Middlesex • HA4 9AF

Guide Price: £550,000



coopers
est 1986

Dulverton Road

Ruislip • Middlesex • HA4 9AF

This charming terraced 'B Type' Manor home on Dulverton Road offers a delightful blend of character and modern comfort, featuring a bright front reception room with a curved bay window, a spacious open-plan kitchen/reception room with French doors to a 55 ft rear garden, and a convenient ground floor WC; upstairs includes a generous principal bedroom with bay window, a well-proportioned second bedroom, and a modern family bathroom. There is also a loft room that can be accessed via the master bedroom. The rear garden is mostly laid to lawn with a patio area towards the home and a storgae shed and further patio towards the rear. The home is ideally located just moments from Ruislip Manor's shops, cafés, parks, and Metropolitan/Piccadilly line station.

TERRACED 'B' TYPE MANOR HOME

TWO DOUBLE BEDROOMS

COSY LIVING ROOM

OPEN PLAN KITCHEN/DINER

OFF STREET PARKING

LOFT ROOM

WALKING DISTANCE TO RUISLIP MANOR STATION

FAMILY BATHROOM

DOWNSTAIRS W.C.

986 SQ.FT.

These particulars are intended as a guide and must not be relied upon as statements of fact. Your attention is drawn to the Important Notice on the last page.






Dulverton Road, Ruislip, HA4

Approximate Area = 907 sq ft / 84.2 sq m


Outbuilding = 79 sq ft / 7.3 sq m

Total = 986 sq ft / 91.6 sq m

For identification only - Not to scale

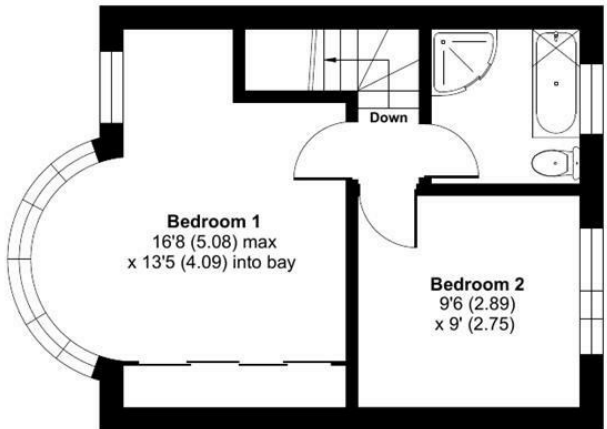

FIRST FLOOR

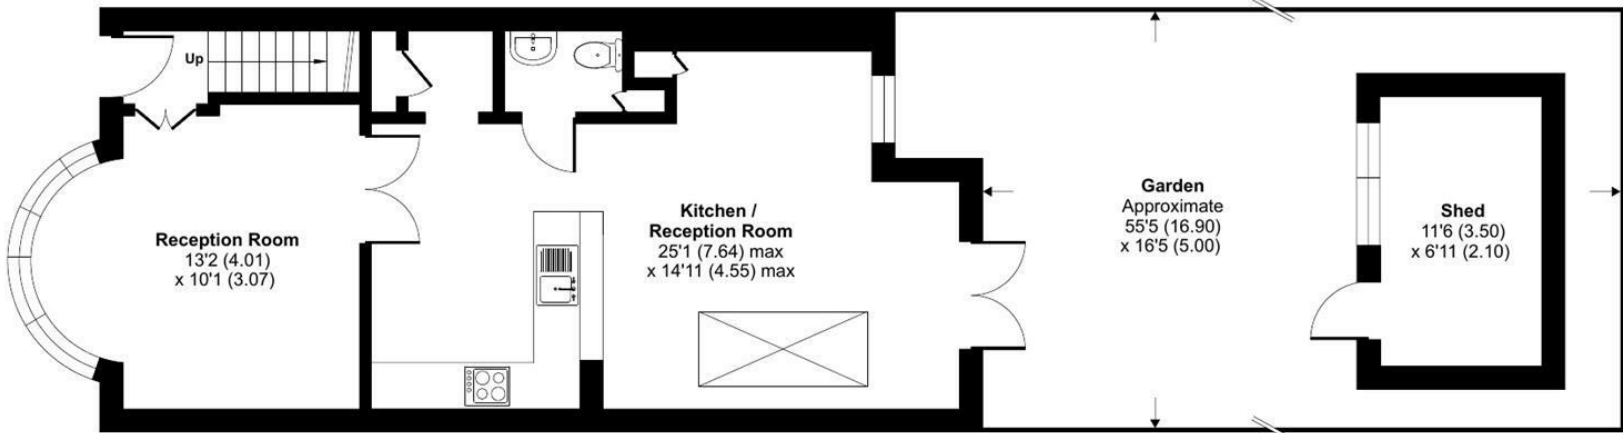

GROUND FLOOR




Floor plan produced in accordance with RICS Property Measurement 2nd Edition, Incorporating International Property Measurement Standards (IPMS2 Residential). © nclhcom 2025. Produced for Coopers. REF: 1383600

coopers
est 1986

coopers
est 1986

**71 Victoria Road, Ruislip Manor,
Middlesex, HA4 9BH**
ruislipmanor@coopersresidential.co.uk

CoopersResidential.co.uk

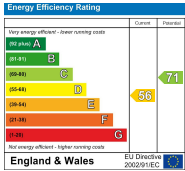

Important Notice: These particulars, whilst believed to be accurate are set out as a general outline only for guidance and do not constitute any part of an offer or contract. Intending purchasers should not rely on them as statements or representation of fact, but must satisfy themselves by inspection or otherwise has the authority to make or give any representation or warranty in respect of the property.