

MALABAR FARM

STAVERTON ROAD, DAVENTRY





PLATFORM HOME OWNERSHIP

At Platform Home Ownership, we're passionate about building quality homes for our customers and creating communities that homeowners can be proud of. It's our mission to build a better future for the UK - investing in affordable homes to ensure accessible routes to homeownership for everyone.

Building A Better Future Through New Homes



WELCOME TO MALABAR FARM, A STUNNING NEW COLLECTION OF 2 AND 3-BEDROOM HOMES AT THE HEART OF A NORTHAMPTONSHIRE.

THE WORLD AROUND YOU

Malabar represents a new neighbourhood of design-led homes near Daventry in Northamptonshire, built with both sustainability and quality in mind. Just 20 minutes from Northampton, Daventry is a fast-growing market town of around 28,000 residents. Thanks to consistent inward investment over the last 20 years, Daventry is increasingly popular with buyers seeking homes in Northamptonshire, offering easy access to the M1 and A45 as well as quality amenities including shopping, nightlife and above-average schools.



MALABAR FARM IS PERFECTLY CONNECTED IN EVERY DIRECTION MAKING IT A HOME BUYERS DREAM

1.3 MILES
DAVENTRY

14.3 MILES
NORTHAMPTON

11.3 MILES
RUGBY

18.5 MILES
BANBURY

LOCAL AMENITIES		
DOCTORS	5 MIN (CAR)	2.0 MILES
SUPERMARKET	6 MIN (CAR)	1.6 MILES
GYM	6 MIN (CAR)	1.6 MILES
LEISURE CENTRE	6 MIN (CAR)	1.6 MILES

PLACES OF INTEREST		
DAVENTRY TOWN FC	4 MIN (CAR)	1.4 MILES
STAVERTON PARK AND GOLF CLUB	5 MIN (CAR)	2.0 MILES
THE ARC CINEMA	6 MIN (CAR)	1.8 MILES
DAVENTRY COUNTRY PARK	6 MIN (CAR)	2.3 MILES

CONNECTIVITY		
A45	5 MIN (CAR)	2.1 MILES
LONG BUCKBY	13 MIN (CAR)	6.1 MILES
M45	13 MIN (CAR)	7.8 MILES
M1	15 MIN (CAR)	8.4 MILES

EDUCATION		
THE GRANGE SCHOOL	1 MIN (CAR)	0.5 MILES
FALCONERS HILL ACADEMY	5 MIN (CAR)	2.0 MILES
THE PARKER E-ACT	5 MIN (CAR)	2.0 MILES
WELTON CE ACADEMY	10 MIN (CAR)	4.2 MILES

Travel times are all shown in minutes and are representative of driving time. All times and distances are taken from google.com/maps

ABOUT SHARED OWNERSHIP

BUY YOUR MALABAR FARM HOME THROUGH SHARED OWNERSHIP

Your dream home is more affordable than you may think with Shared Ownership. Shared Ownership means you can purchase part of your home and then pay rent on the remaining share. Typically, you can purchase 40-75% of your home, but lower shares are available. What's more, Shared Ownership is flexible, and allows you to increase your level of ownership over time if you choose to.

Whatever you're looking for, we have a wide selection of homes perfect for whatever your needs.

Buying through Shared Ownership at this development means you can purchase between 25 - 75% of your property and pay a subsidised rent on the remaining share you don't own.

HOW IT WORKS

- 1 BUY THE FIRST SHARE IN YOUR NEW HOME.
- 2 PAY RENT ON THE REMAINING SHARE
- 3 BUY MORE SHARES IN YOUR HOME LATER

DID YOU KNOW?

Shared Ownership offers great flexibility, and you can purchase more of your home through staircasing whenever you are ready too.

[CLICK HERE TO LEARN MORE BY READING OUR SHARED OWNERSHIP GUIDE](#)




MALABAR FARM

STAVERTON ROAD, DAVENTRY

A STUNNING COLLECTION OF TWO AND THREE-BEDROOM HOMES AVAILABLE THROUGH SHARED OWNERSHIP.

Thoughtfully designed to meet Zero Carbon Ready guidelines, each home will feature efficient, cost-effective technology such as Solar PV panels, air source heat pumps, and EV charging points.

Each home will also follow a design-led approach, utilising modern fixtures and fittings alongside a meticulous interior finish. The surrounding scheme will also incorporate a new school, nursery and community centre alongside food and retail units. For buyers, it's an opportunity to buy a quality home in a highly-desirable new development.

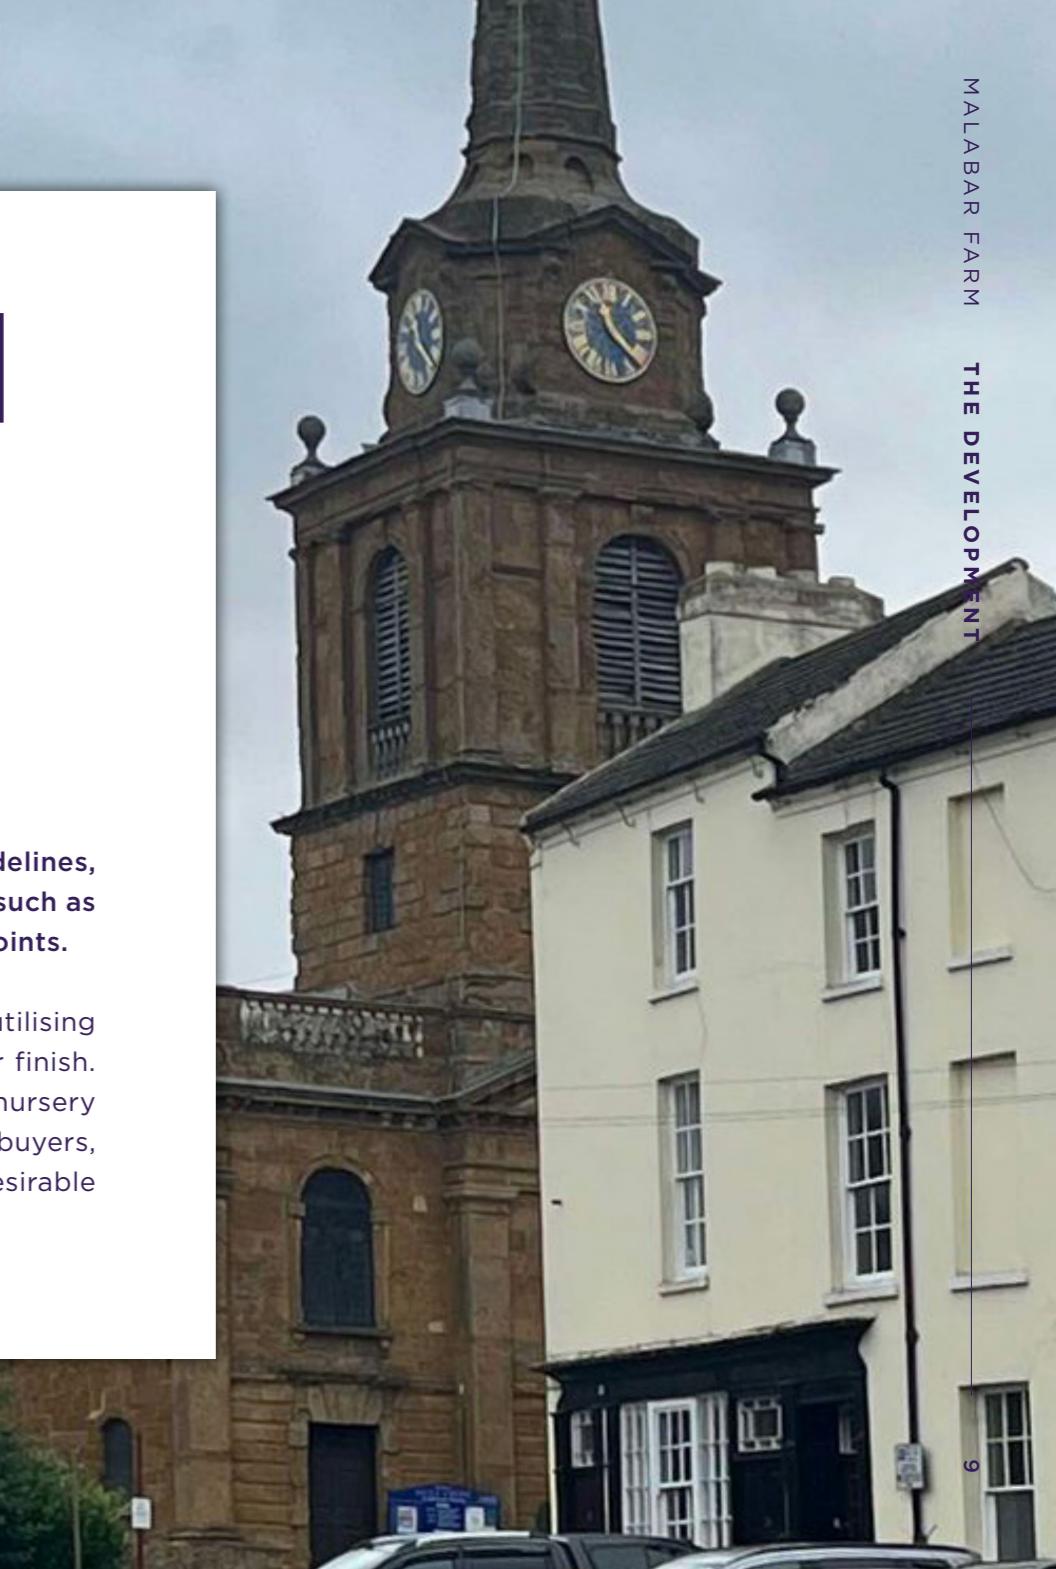

GET TO KNOW MALABAR FARM

STAVERTON ROAD, DAVENTRY

Malabar Farm is an exclusive collection of two and three-bedroom homes offering new opportunities for first time buyers, downsizers and growing families.



THE GRANARY
2 Bedroom Home



THE BARLEY
3 Bedroom Home



THE HAYLOFT
3 Bedroom Home



THE ORCHARD
3 Bedroom Home





This image is from an imaginary viewpoint within an open space area. Its purpose is to give a feel for the development, not an accurate description of each property. The illustration shows a typical Platform Home Ownership home of this type, but there are, however, variances from site to site. External materials, finishes, landscaping, windows and the position of garages, (where provided) may vary throughout the development. Properties may also be built handed (mirror image). Please ask for further details.

THE HAYLOFT

PLOTS 222, 223, 224 & 232
TOTAL 921 SQ FT
END/MID TERRACE

GROUND

FIRST

SPECIFICATION

Kitchen

- Modern fitted kitchen
- Stainless steel integral oven, hob & extract hood
- Space for washing machine & fridge/freezer
- Vinyl flooring to kitchen and WC
- Open plan kitchen/dining

Bathroom

- Family bathroom with shower over bath
- Three piece white suite
- Complimentary wall tiling
- Vinyl flooring to bathroom

General

- Located near Northampton, a major destination full of fantastic amenities.
- Excellent links to the M1 and A45
- 2 parking spaces per property
- 10 Year build warranty

Kitchen 9'1" x 10'2" 93 sq ft

Living 17'1" x 11'1" 170 sq ft

Dining 8'4" x 6'8" 56 sq ft

Bedroom 1 17'1" x 9'9" 150 sq ft

Bedroom 2 9'7" x 13'9" 132 sq ft

Bedroom 3 7'3" x 10'2" 74 sq ft




This image is from an imaginary viewpoint within an open space area. Its purpose is to give a feel for the development, not an accurate description of each property. The illustration shows a typical Platform Home Ownership home of this type, but there are, however, variances from site to site. External materials, finishes, landscaping, windows and the position of garages, (where provided) may vary throughout the development. Properties may also be built handed (mirror image). Please ask for further details.

THE HAYLOFT

PLOTS 123, 129 146, 147 & 213
TOTAL 921 SQ FT
SEMI DETACHED

GROUND

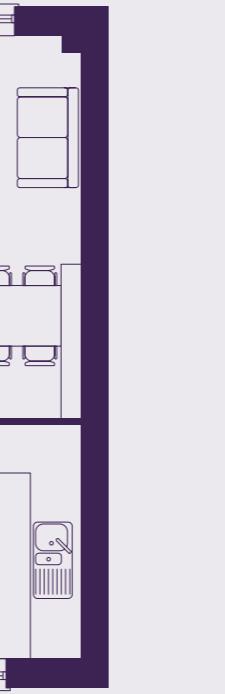

FIRST



Kitchen	9' 1" x 10' 2"	93 sq ft
Living	17' 1" x 11' 1"	170 sq ft
Dining	8' 4" x 6' 8"	56 sq ft
Bedroom 1	17' 1" x 9' 9"	150 sq ft
Bedroom 2	9' 7" x 13' 9"	132 sq ft
Bedroom 3	7' 3" x 10' 2"	74 sq ft

SPECIFICATION

Kitchen

- Modern fitted kitchen
- Stainless steel integrated oven, hob & extract hood
- Space for washing machine & fridge/freezer
- Vinyl flooring to kitchen and WC
- Open plan kitchen/dining

Bathroom

- Family bathroom with shower over bath
- Three piece white suite
- Complimentary wall tiling
- Vinyl flooring to bathroom

General

- Located near Northampton, a major destination full of fantastic amenities.
- Excellent links to the M1 and A45
- 2 parking spaces per property
- 10 Year build warranty



THE BARLEY



THE BARLEY

PLOTS 235


TOTAL 926 SQ FT

END OF TERRACE / SEMI DETACHED

GROUND



FIRST

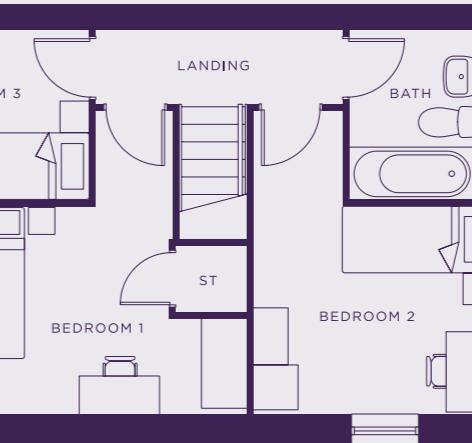

Kitchen/Dining	10' 5" x 11' 8"	122 sq ft
----------------	-----------------	-----------

Living	13' 9" x 16' 8"	230 sq ft
--------	-----------------	-----------

Bedroom 1	17' 1" x 9' 0"	154 sq ft
-----------	----------------	-----------

Bedroom 2	10' 5" x 9' 1"	95 sq ft
-----------	----------------	----------

Bedroom 3	10' 3" x 7' 5"	77 sq ft
-----------	----------------	----------

SPECIFICATION

Kitchen

- Modern fitted kitchen
- Stainless steel integrated oven, hob & extract hood
- Space for washing machine & fridge/freezer
- Vinyl flooring to kitchen and WC
- Open plan kitchen/dining

Bathroom

- Family bathroom with shower over bath
- Three piece white suite
- Complimentary wall tiling
- Vinyl flooring to bathroom

General

- Located near Northampton, a major destination full of fantastic amenities.
- Excellent links to the M1 and A45
- 2 parking spaces per property
- 10 Year build warranty



This image is from an imaginary viewpoint within an open space area. Its purpose is to give a feel for the development, not an accurate description of each property. The illustration shows a typical Platform Home Ownership home of this type, but there are, however, variances from site to site. External materials, finishes, landscaping, windows and the position of garages, (where provided) may vary throughout the development. Properties may also be built handed (mirror image). Please ask for further details.



SPECIFICATION

Kitchen

- Modern fitted kitchen
- Stainless steel integral oven, hob & extract hood
- Space for washing machine & fridge/freezer
- Vinyl flooring to kitchen and WC
- Open plan kitchen/dining

Bathroom

- Family bathroom with shower over bath
- Three piece white suite
- Complimentary wall tiling
- Vinyl flooring to bathroom

General

- Located near Northampton, a major destination full of fantastic amenities.
- Excellent links to the M1 and A45
- 2 parking spaces per property
- 10 Year build warranty

Living Room	13'9" x 16'8"	230 sq ft
Kitchen/Dining	10'5" x 12'5"	131 sq ft
Bedroom 1	17'1" x 8'7"	148 sq ft
Bedroom 2	10'5" x 9'1"	96 sq ft
Bedroom 3	10'3" x 7'10"	81 sq ft



ABOUT RENT TO BUY

BUY YOUR MALABAR FARM HOME THROUGH RENT TO BUY

Your dream home may be closer than you think thanks to Rent to Buy. Rent to Buy (RtB) allows you to rent a new-build home at a reduced rate before allowing you to either buy it through shared ownership or outright sale.

Rent to Buy is specifically designed to ease the transition between renting and buying, mainly by subsidising a percentage of the rent.

HOW IT WORKS

1
RENT THE PROPERTY
AT AN 80% SUBSIDISED
AMOUNT FOR FIVE YEARS

2
SAVE THE REMAINING
20% TOWARDS YOUR
DEPOSIT

3
AT 5 YEARS, PURCHASE
THE HOME THROUGH
SHARE OWNERSHIP

DID YOU KNOW?

Rent to Buy offers great flexibility, and you can purchase more of your home through a raising whenever you are ready to.




This image is from an imaginary viewpoint within an open space area. Its purpose is to give a feel for the development, not an accurate description of each property. The illustration shows a typical Platform Home Ownership home of this type, but there are, however, variances from site to site. External materials, finishes, landscaping, windows and the position of garages, (where provided) may vary throughout the development. Properties may also be built handed (mirror image). Please ask for further details.

THE HAYLOFT

PLOTS 132 & 134
TOTAL 921 SQ FT
SEMI DETACHED

GROUND

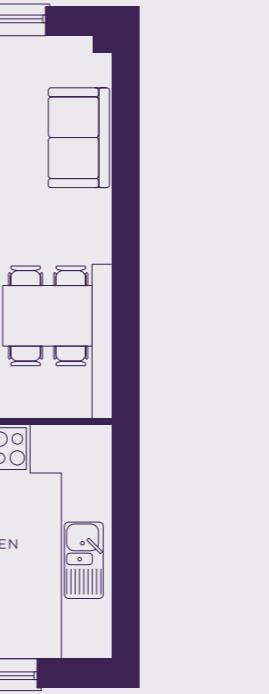

FIRST



Kitchen	9' 1" x 10' 2"	93 sq ft
Living	17' 1" x 11' 1"	170 sq ft
Dining	8' 4" x 6' 8"	56 sq ft
Bedroom 1	17' 1" x 9' 9"	150 sq ft
Bedroom 2	9' 7" x 13' 9"	132 sq ft
Bedroom 3	7' 3" x 10' 2"	74 sq ft

SPECIFICATION

Kitchen

- Modern fitted kitchen
- Stainless steel integrated oven, hob & extract hood
- Space for washing machine & fridge/freezer
- Vinyl flooring to kitchen and WC
- Open plan kitchen/dining

Bathroom

- Family bathroom with shower over bath
- Three piece white suite
- Complementary wall tiling
- Vinyl flooring to bathroom

General

- Located near Northampton, a major destination full of fantastic amenities.
- Excellent links to the M1 and A45
- 2 parking spaces per property
- 10 Year build warranty



This image is from an imaginary viewpoint within an open space area. Its purpose is to give a feel for the development, not an accurate description of each property. The illustration shows a typical Platform Home Ownership home of this type, but there are, however, variances from site to site. External materials, finishes, landscaping, windows and the position of garages, (where provided) may vary throughout the development. Properties may also be built handed (mirror image). Please ask for further details.

THE BARLEY

PLOTS 131 & 135

TOTAL 926 SQ FT

SEMI DETACHED

GROUND

FIRST



Kitchen/Dining 10' 5" x 11' 8" 122 sq ft

Living 13' 9" x 16' 8" 230 sq ft

Bedroom 1 17' 1" x 9' 0" 154 sq ft

Bedroom 2 10' 5" x 9' 1" 95 sq ft

Bedroom 3 10' 3" x 7' 5" 77 sq ft

SPECIFICATION

Kitchen

- Modern fitted kitchen
- Stainless steel integrated oven, hob & extract hood
- Space for washing machine & fridge/freezer
- Vinyl flooring to kitchen and WC
- Open plan kitchen/dining

Bathroom

- Family bathroom with shower over bath
- Three piece white suite
- Complimentary wall tiling
- Vinyl flooring to bathroom

General

- Located near Northampton, a major destination full of fantastic amenities.
- Excellent links to the M1 and A45
- 2 parking spaces per property
- 10 Year build warranty



This image is from an imaginary viewpoint within an open space area. Its purpose is to give a feel for the development, not an accurate description of each property. The illustration shows a typical Platform Home Ownership home of this type, but there are, however, variances from site to site. External materials, finishes, landscaping, windows and the position of garages, (where provided) may vary throughout the development. Properties may also be built handed (mirror image). Please ask for further details.


THE GRANARY

PLOTS 233 & 234


TOTAL 762 SQ FT

MID / END OF TERRACE / SEMI DETACHED

GROUND

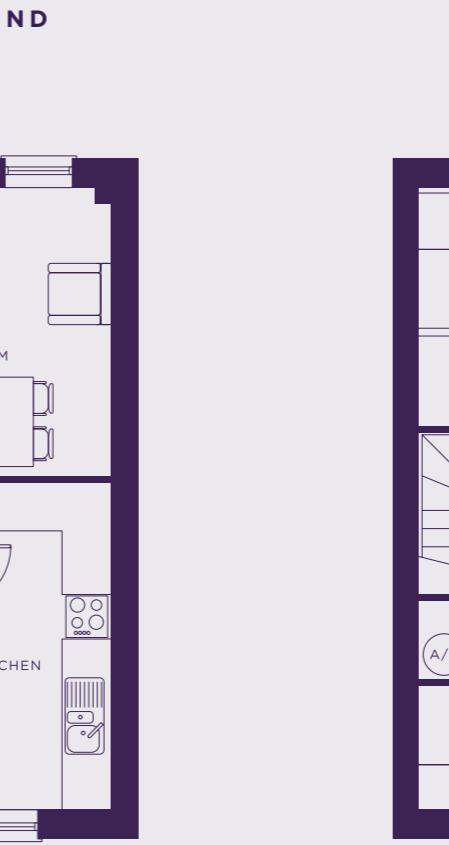

FIRST

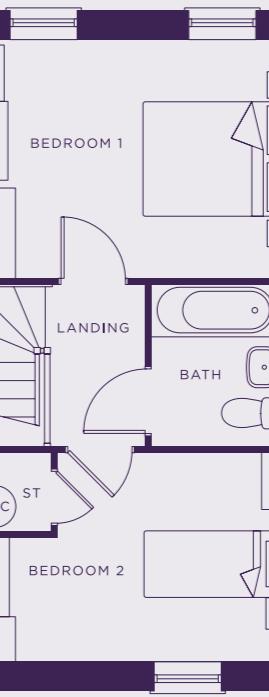

Kitchen	7'0" x 14'3"	100 sq ft
Living/Dining	14'1" x 12'6"	177 sq ft
Bedroom 1	14'1" x 10'4"	146 sq ft
Bedroom 2	14'1" x 9'1"	128 sq ft

SPECIFICATION

Kitchen

- Modern fitted kitchen
- Stainless steel integrated oven, hob & extract hood
- Space for washing machine & fridge/freezer
- Vinyl flooring to kitchen and WC
- Open plan kitchen/dining

Bathroom

- Family bathroom with shower over bath
- Three piece white suite
- Complimentary wall tiling
- Vinyl flooring to bathroom

General

- Located near Northampton, a major destination full of fantastic amenities.
- Excellent links to the M1 and A45
- 2 parking spaces per property
- 10 Year build warranty

alabar Farm

erton Road, Daventry

SE PRICES FOR ALL PLOTS AVAILABLE

PLOT	NAME	BEDS	TYPE	ADDRESS	100% SHARE	40% SHARE VALUE	MONTHLY RENT
131	The Barley	3	Semi-Detached	12 Valerian Drive, Daventry, NN11 4UX	£315,000	RTB	£940.00
132	The Hayloft	3	Semi-Detached	14 Valerian Drive, Daventry, NN11 4UX	£315,000	RTB	£940.00
134	The Hayloft	3	Semi-Detached	16 Valerian Drive, Daventry, NN11 4UX	£315,000	RTB	£940.00
135	The Barley	3	Semi-Detached	18 Valerian Drive, Daventry, NN11 4UX	£315,000	RTB	£940.00
217	The Orchard	3	End Terrace	6 Bay Rise, Daventry, NN11 4US	£315,000	£94,500	£541.41
222	The Hayloft	3	End Terrace	10 Vervain Road, Daventry, NN11 4UW	£315,000	£94,500	£505.31
223	The Hayloft	3	Mid Terrace	12 Vervain Road, Daventry, NN11 4UW	£305,000	£91,500	£489.27
224	The Hayloft	3	End Terrace	14 Vervain Road, Daventry, NN11 4UW	£315,000	£94,500	£505.31
232	The Hayloft	3	End Terrace	30 Vervain Road, Daventry, NN11 4UW	£315,000	£94,500	£505.31
235	The Barley	3	End Terrace	36 Vervain Road, Daventry, NN11 4UW	£315,000	£94,500	£505.31



ON ROAD,
Y,
MPTONSHIRE

TOUCH
200 7304
atatformhg.com

ATNAV
N11 4WF

ership have taken every effort to ensure that these documents are accurate and represent the properties available. Platform Home Ownership and the developer may in their sole discretion reserve the right to alter site plans, floorplans, elevations and specifications without prior notice. Maps shown are not to scaled and for illustrative purposes only. Distances shown on the maps are approximate. Information is correct at the time it was published - **January 2026**. For more information please visit us website at www.platformhomeownership.com