

Newly fitted out retail unit in between Costa Coffee and Sainsburys

345 HIGH ROAD WEMBLEY

Wembley, HA9 6ES

Retail

TO LET

1,060 sq ft

(98.48 sq m)

- Existing Costa unit to be split into two units
- New fit out with prominent glazed frontage
- Forming part of the ground floor retail within Wembley Place
- Would suit a variety of retail, fitness or healthcare uses (STPP)
- Not suitable for other coffee shops

Summary

Available Size	1,060 sq ft			
Rent	£40,000 per annum			
Business Rates	To be assessed following division			
Estate Charge	A contribution towards the Estate Charge will be made on a fair and reasonable basis			
EPC Rating	Upon Enquiry			

Description

This new retail unit will be created following the existing Costa being split into two. The new space will comprise 1,060 sq ft with generous floor to ceiling heights. The space will have an impressive and prominent glazed frontage fronting a landscaped courtyard within Wembley Place and with access and frontage onto High Road Wembley.

An excellent opportunity to be situated in between Costa and Sainsburys.

Accommodation

The accommodation comprises the following areas:


Name	sq ft	sq m	Availability
Ground	1,060	98.48	Available
Total	1,060	98.48	

Terms

New lease for a term by arrangement





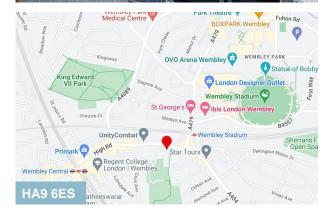

Viewing & Further Information




Peter Wilson 0207 4439862 | 07896678182 peter@dutchanddutch.com



Jack Ezekiel
02074439867 | 07572346013
jack@dutchanddutch.com

More properties @ dutchanddutch.com

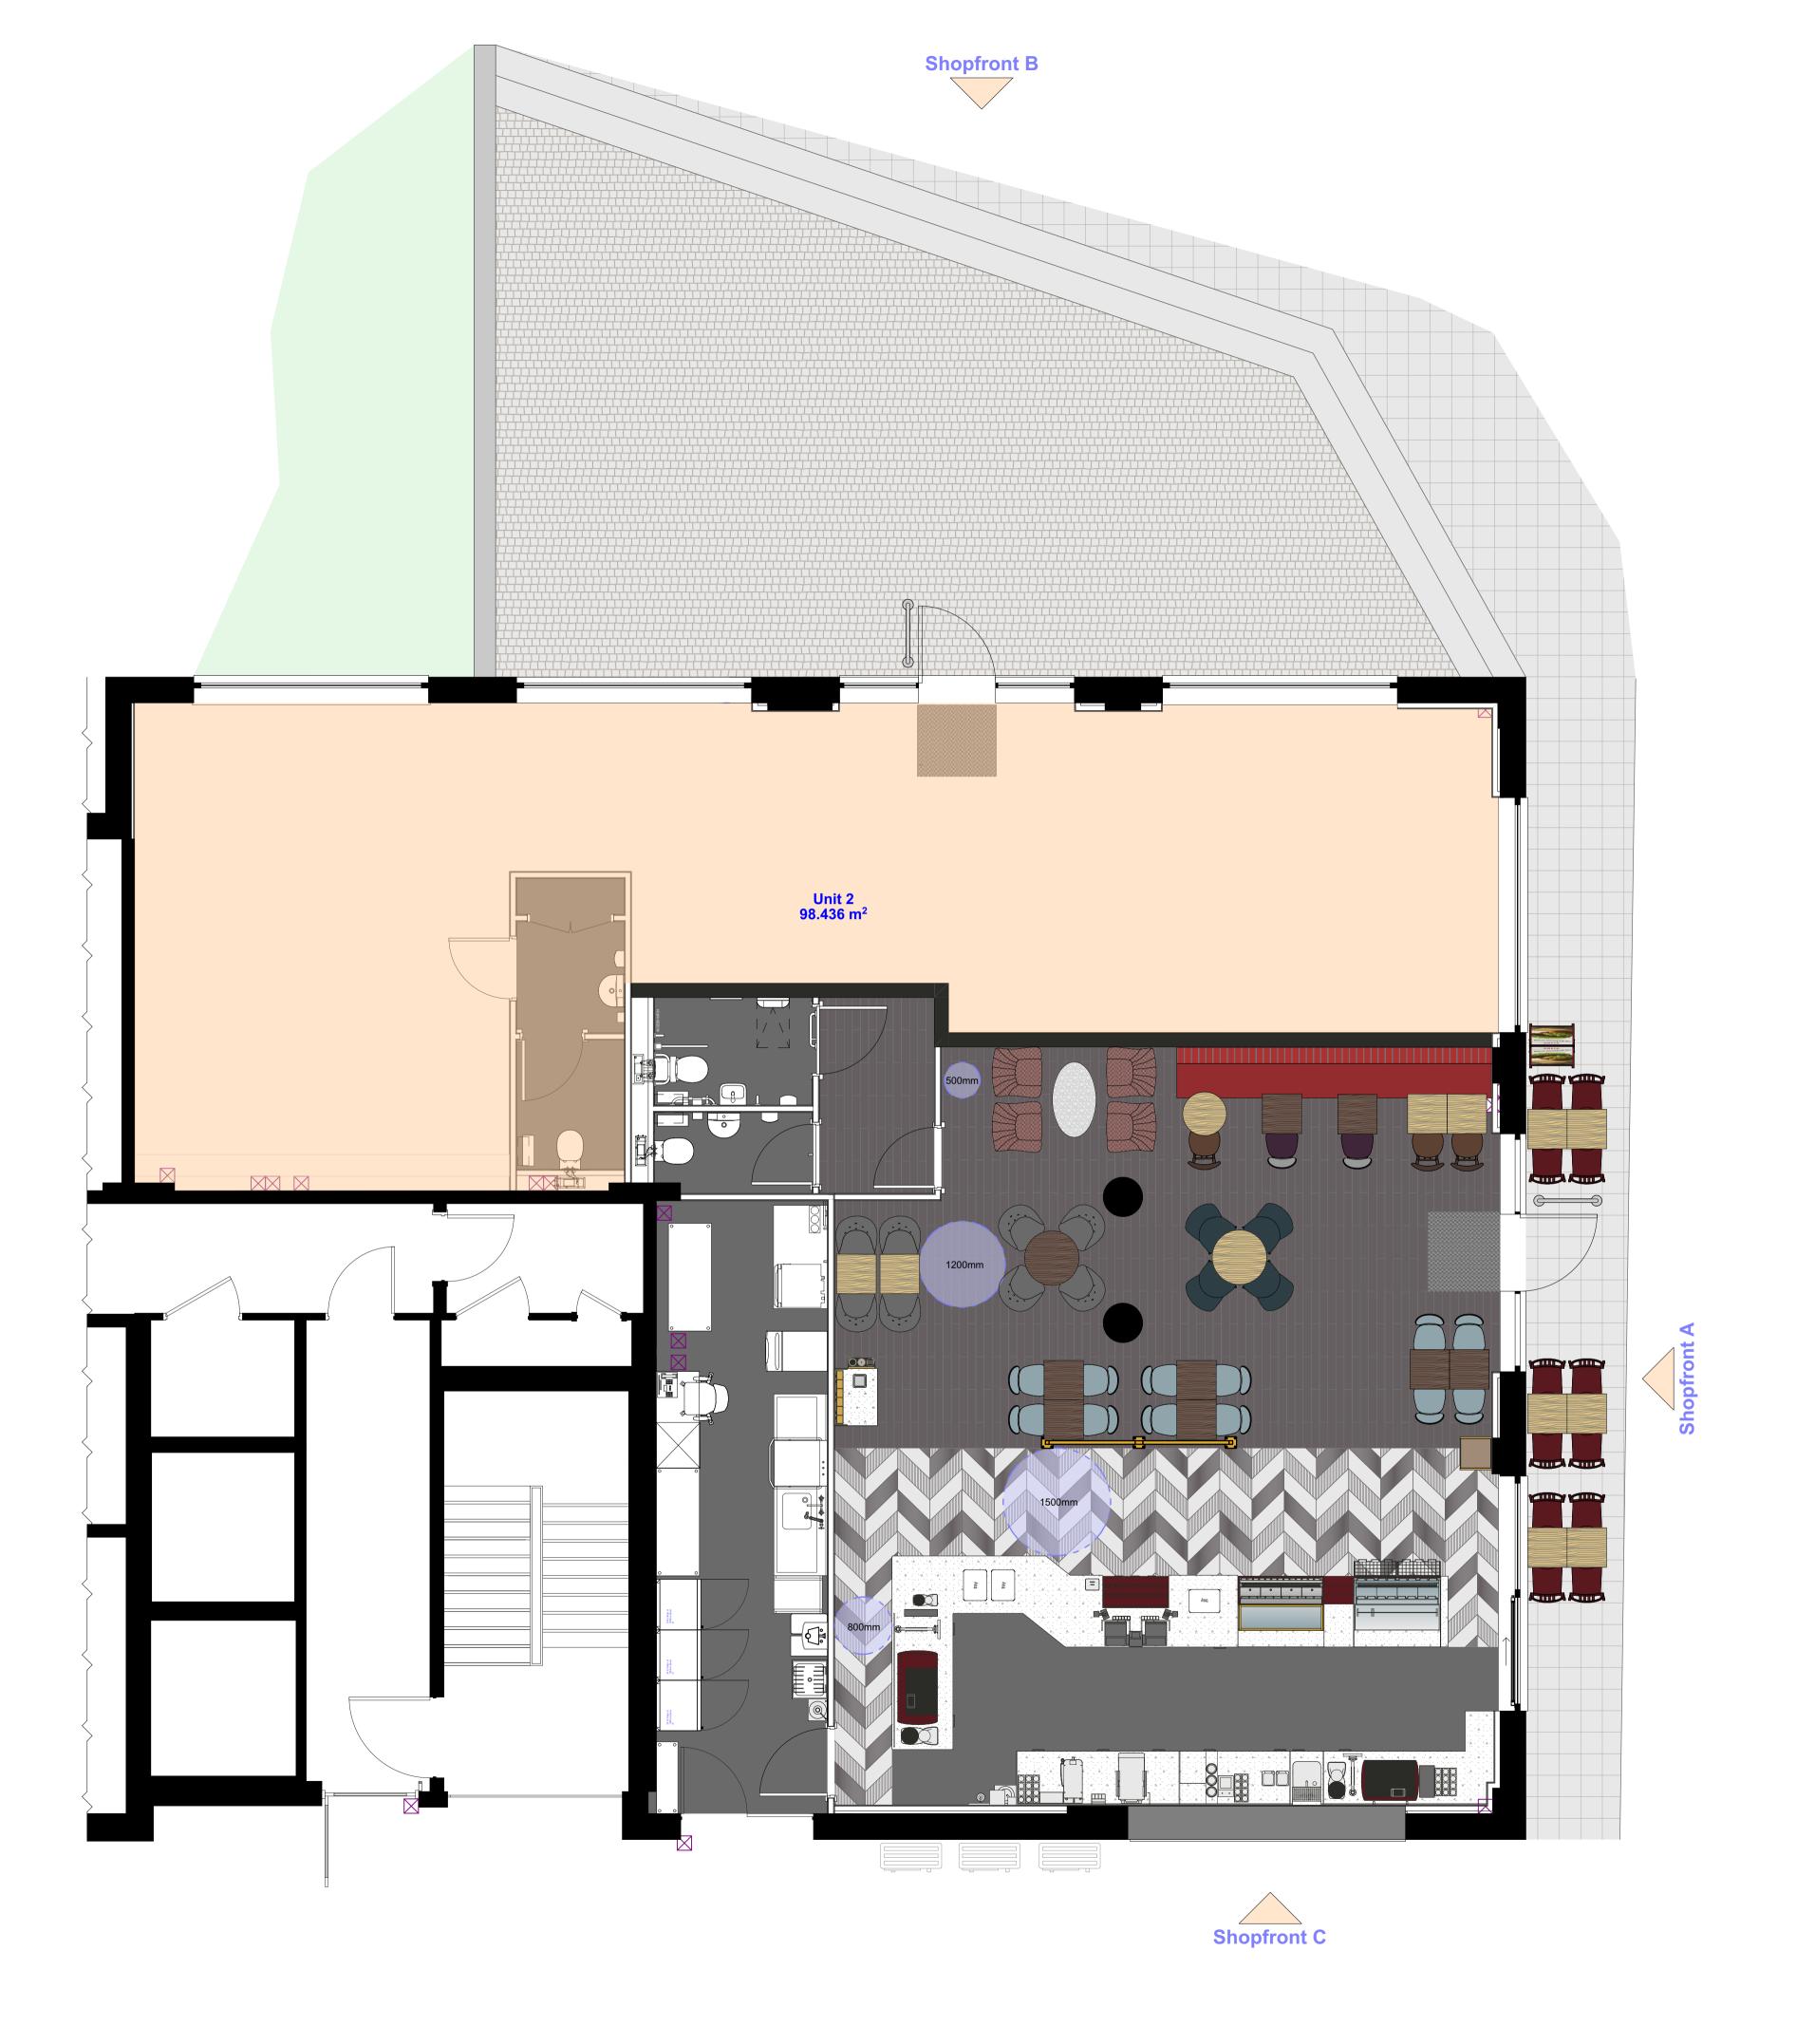

The Fitted Rigging House
Anchor Wharf,
The Historic Dockyard,
Chatham, Kent, ME4 4TZ

Client: Adil Group
Wembley Brent House
Drawing no: 139.7/18 Status: Costa Approval
Date: 17/10/2023 Time: 13:14
Revision: 3 Scale: 1:50@A1

Site address: Wembley Place, 34:1-345 High Road,
Wembley, London, HA9 6AQ

This document and its design content is copyright ©. It shall be read in conjunction with all other associated project information including models, specifications, schedules and related consultants documents. Do not scale from documents. All dimensions to be checked on site. Immediately report any discrepancies, errors or omissions on this document to the Originator. If in doubt ASK.

Split Unit Proposal

1:50

1:50

1:50

1:50

1:50

Proposed Covers internal: 38 Proposed Covers external: 12