



St. Pauls Road

Erith, DA8 1HL

£1,500 Per Month



- Available now
- Two bedroom home
- Kitchen and first floor bathroom
- Close to local schools, shops & transport
- Floor Area: 637 sq ft
- Popular location
- Two reception rooms
- Courtyard garden
- Call Hunters to view
- EPC Rating: D

St. Pauls Road

Erith, DA8 1HL

£1,500 Per Month



**** AVAILABLE NOW ****

Situated on the charming St. Pauls Road in Erith, this delightful end of terrace house offers a fantastic opportunity for those seeking a new home. Boasting two reception rooms, two bedrooms, and a bathroom.

Located in the sought-after Northumberland Heath area, this home is conveniently close to local schools, shops, and transport links, making daily life a breeze. The two double bedrooms provide ample space, with the first-floor bathroom accessible through bedroom two for added convenience.

The property features two reception rooms and a kitchen at the rear, offering a comfortable and practical layout for everyday living. Step outside to the courtyard garden, a lovely spot to enjoy some fresh air and relax.


This property has so much potential to become your perfect abode. Don't miss out on this opportunity - contact Hunters today to arrange a viewing and envision the possibilities that this charming home has to offer.

Tel: 01322 318100

St. Pauls Road, Erith, DA8

Approximate Area = 637 sq ft / 59.1 sq m (excludes store)

For identification only - Not to scale

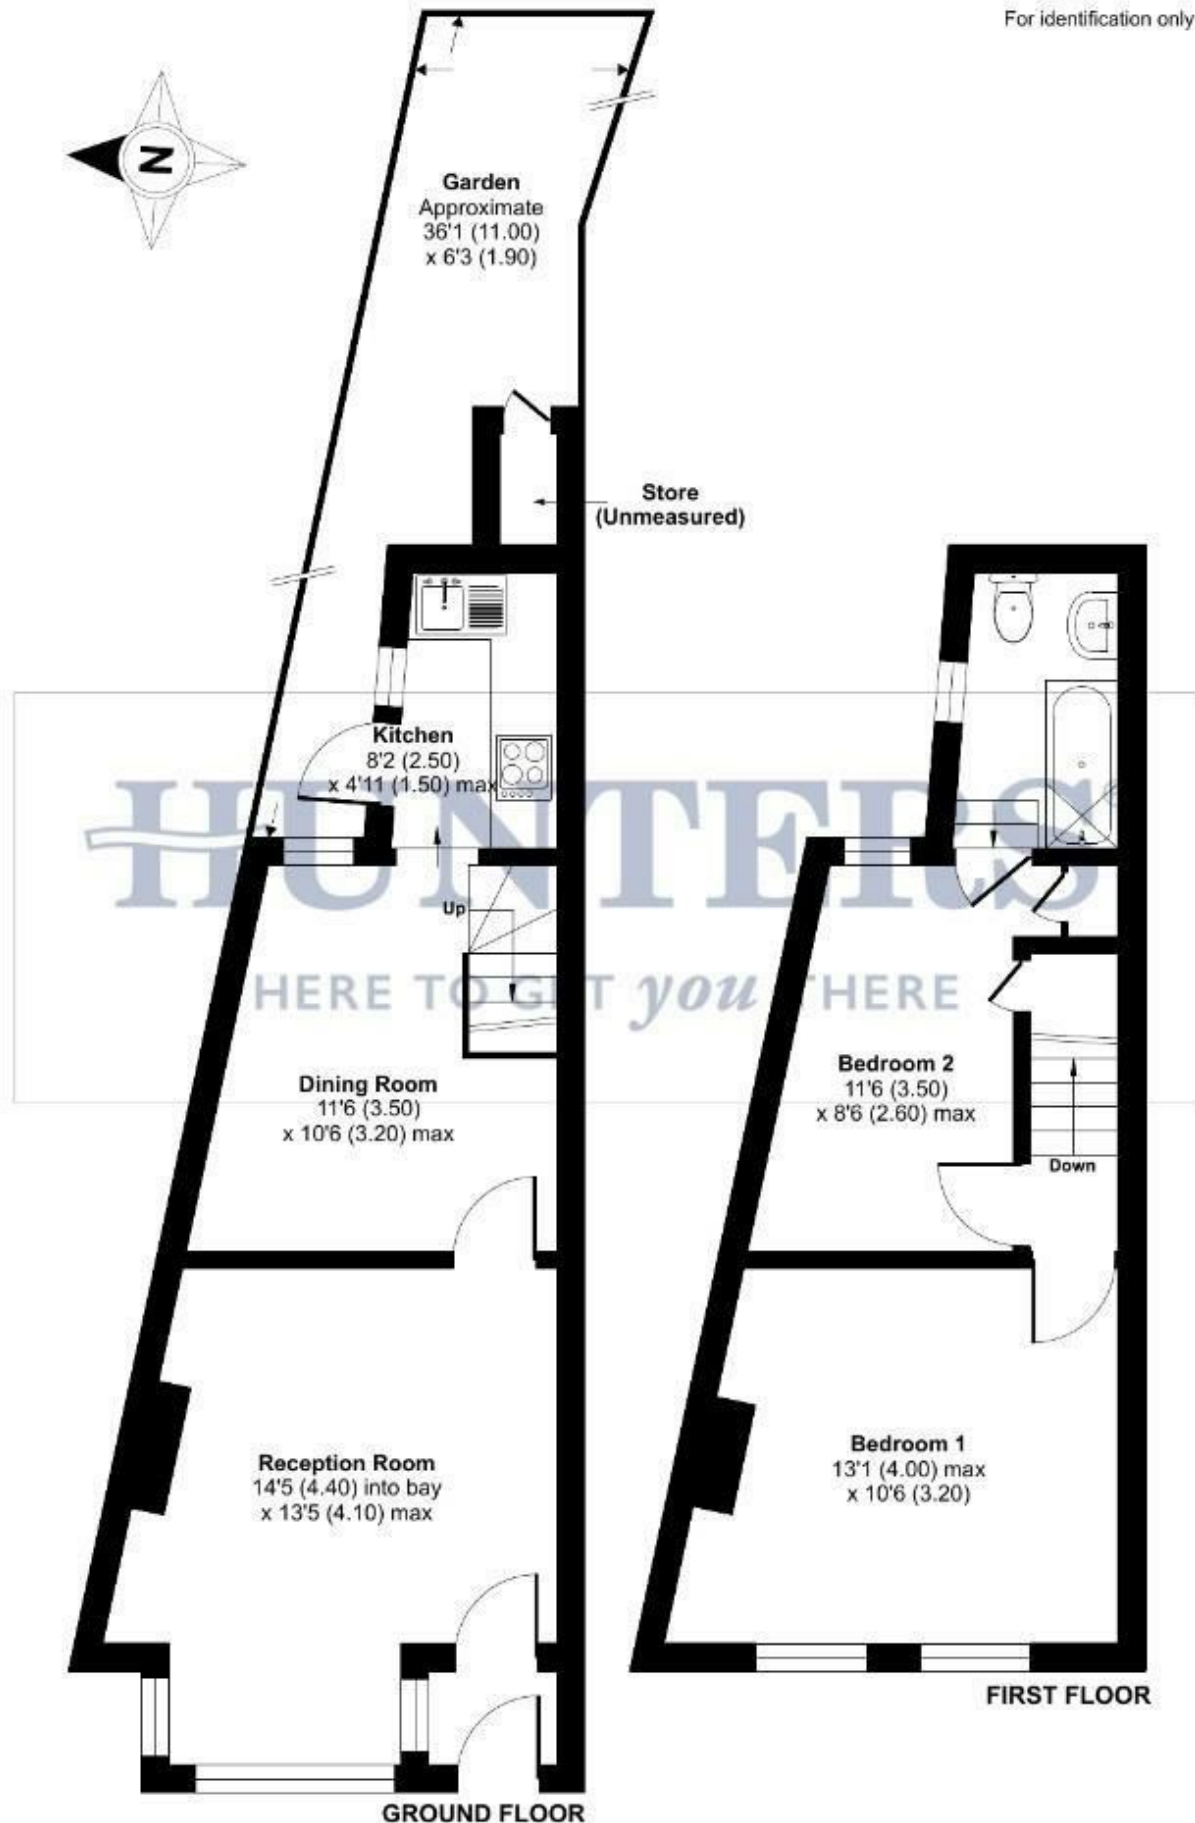

Certified
Property
Measurer



Floor plan produced in accordance with RICS Property Measurement Standards incorporating International Property Measurement Standards (IPMS2 Residential). © nichecom 2025.
Produced for Hunters Kent Ltd - Abbeywood & Bexleyheath. REF: 1263301

Tel: 01322 318100






Energy Efficiency Graph

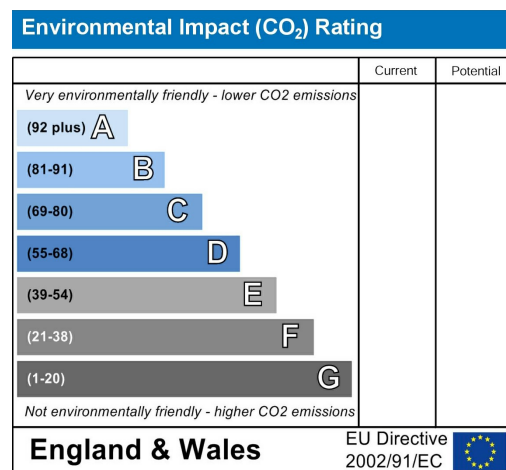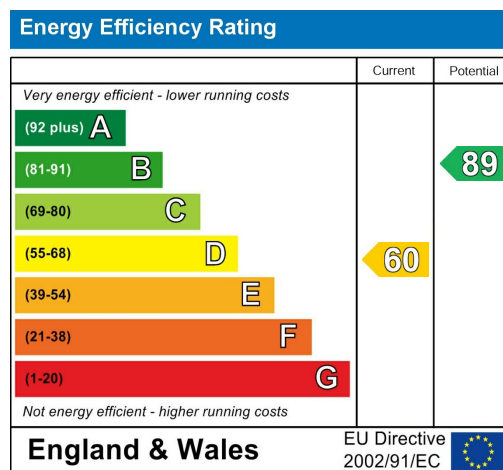

Viewing

Please contact our Hunters Bexleyheath Lettings Office on 01322 318100 if you wish to arrange a viewing appointment for this property or require further information.

Road Map

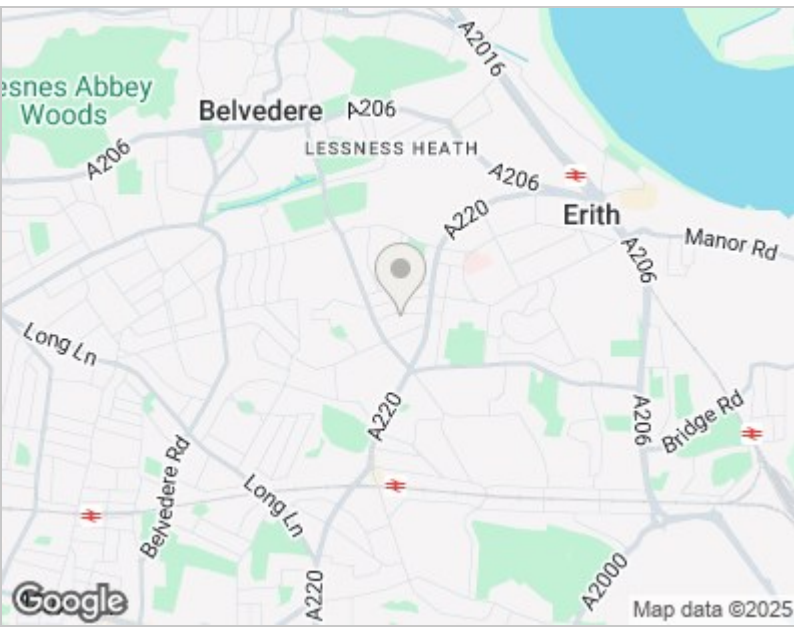

Hybrid Map





These particulars are intended to give a fair and reliable description of the property but no responsibility for any inaccuracy or error can be accepted and do not constitute an offer or contract. We have not tested any services or appliances (including central heating if fitted) referred to in these particulars and the purchasers are advised to satisfy themselves as to the working order and condition. If a property is unoccupied at any time there may be reconnection charges for any switched off/disconnected or drained services or appliances - All measurements are approximate. THINKING OF SELLING? If you are thinking of selling your home or just curious to discover the value of your property, Hunters would be pleased to provide free, no obligation sales and marketing advice. Even if your home is outside the area covered by our local offices we can arrange a Market Appraisal through our national network of Hunters estate agents.

67 Mayplace Road East, Bexleyheath, DA7 6EA
Tel: 01322 318100 Email: bexleyheath@hunters.com
<https://www.hunters.com>

