



jt | JORGENSENTURNER



Glengall Road, NW6

£2,650





1 1 1



Glengall Road, NW6

£2,650

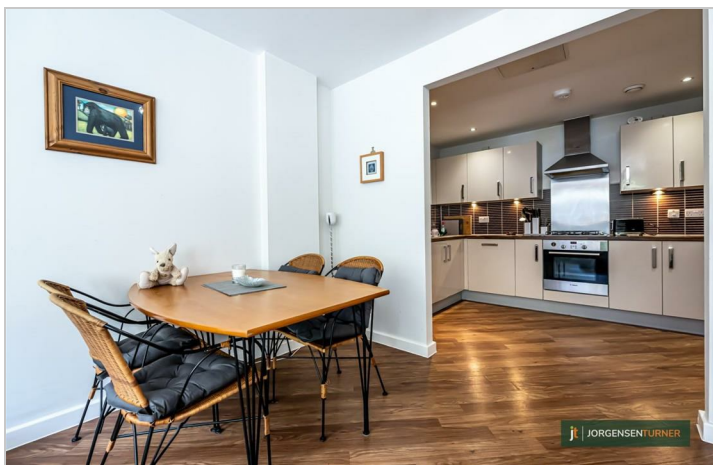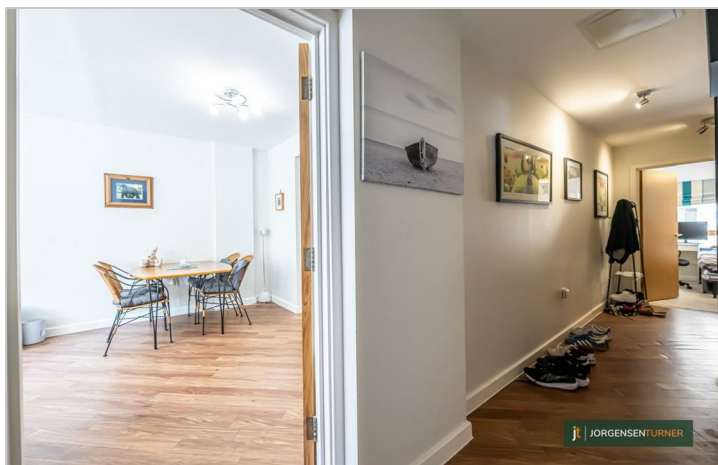



Summary Description

This modern purpose built bright and airy two double bedroom, 2 bathroom apartment is situated in the ever popular borders of Queens Park and Kilburn. Set on the ground floor, this apartment comprises of spacious living. Offered furnished, with ample storage, all mod cons and the added bonus of a secure off street parking space and fob entry system. The property is well connected with central London by Overground and Underground stations as well as many buses. Available to move in from the 2nd September 2024.


To arrange a viewing please call Jorgensen Turner Estate agents. One week's holding deposit will be required, 5 week's damage deposit will be required, Council tax band D.

Area Map

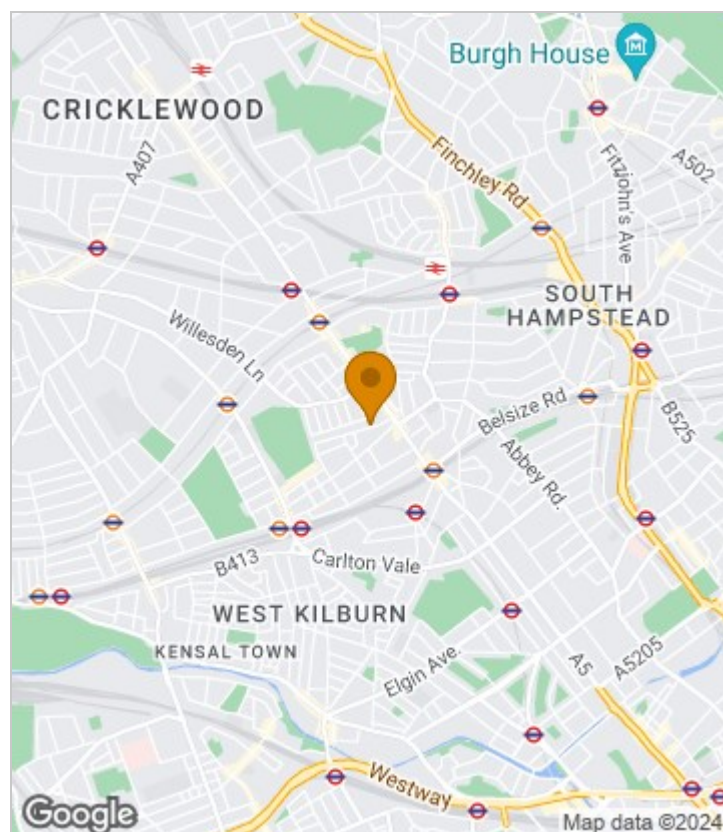

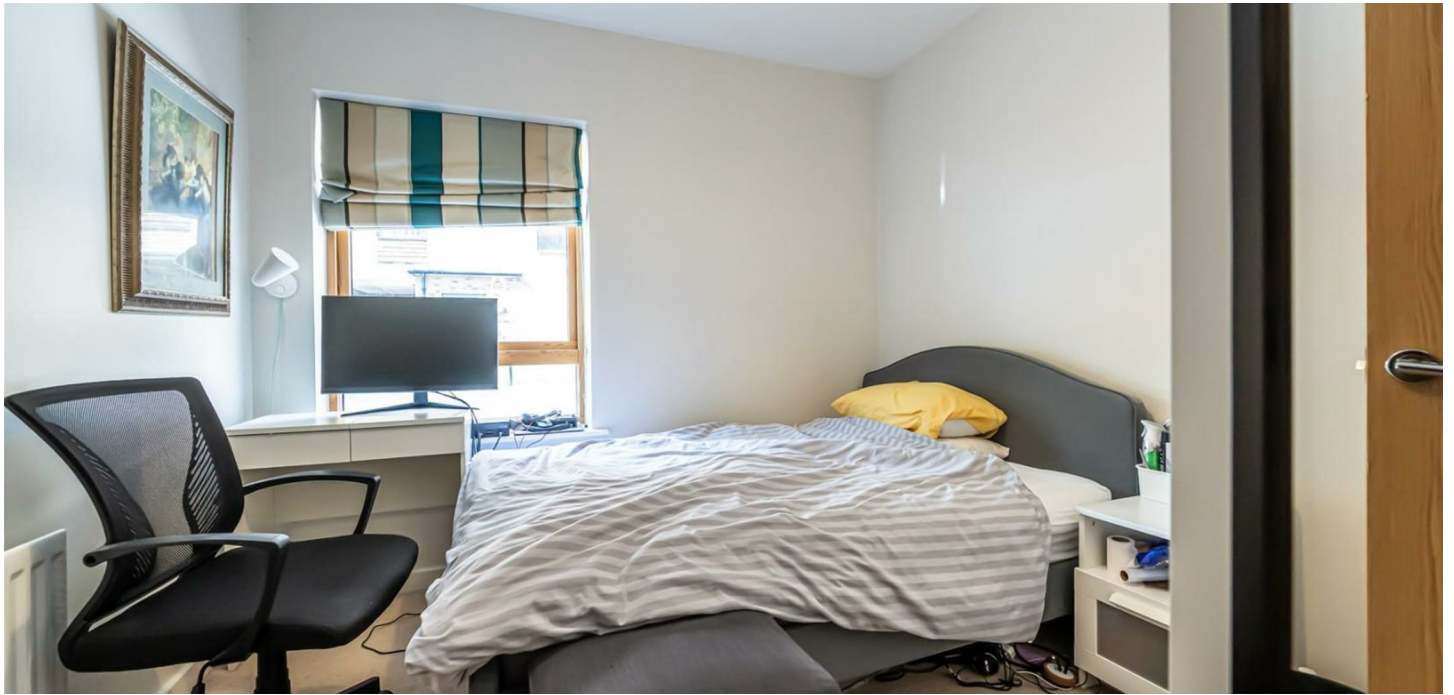

Floor Plan

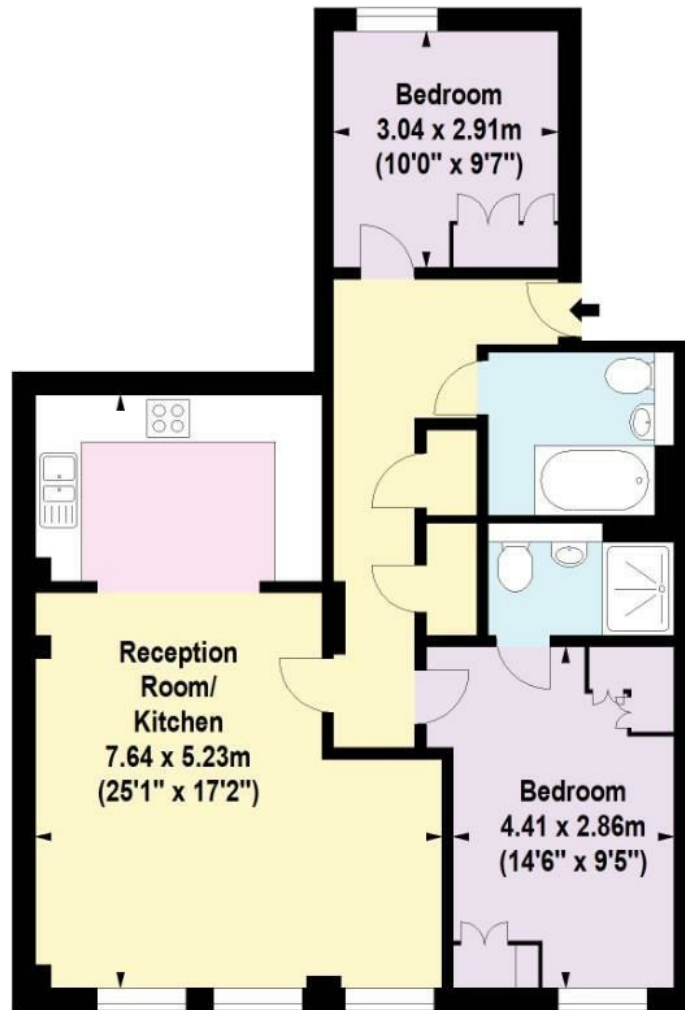

Ground Floor




For Identification Purposes Only. Not To Scale. © www.totalvista.uk 2024

Scholars House,
Glengall Road, NW6

Approx. Gross Internal Area
77.57 Sq M - 835 Sq Ft



Energy Efficiency Graph

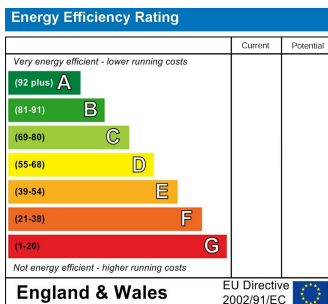

Viewing

Please contact our Lettings QP Office on 0207 604 4040 if you wish to arrange a viewing appointment for this property or require further information.

- Two Double Bedrooms
- Gated Off Street Parking Space
- Furnished
- Two Bathrooms
- Modern Fittings
- Double Glazed Windows
- Secure Fob Entry System

For further information contact:

Lettings QP, 2a Brondesbury Road, London, NW6 6AS

Tel: 0207 604 4040 Email: info@jorgensenturner.com <https://www.jorgensenturner.com/>

Disclaimer

These particulars, whilst believed to be accurate are set out as a general outline only for guidance and do not constitute any part of an offer or contract. Intending purchasers should not rely on them as statements of representation of fact, but must satisfy themselves by inspection or otherwise as to their accuracy. No person in this firm's employment has the authority to make or give any representation or warranty in respect of the property.

