


**Scholars House, Glengall  
Road, London, Greater  
£2,150 Per Month**



# Scholars House, Glengall Road, London, Greater

£2,150 Per Month

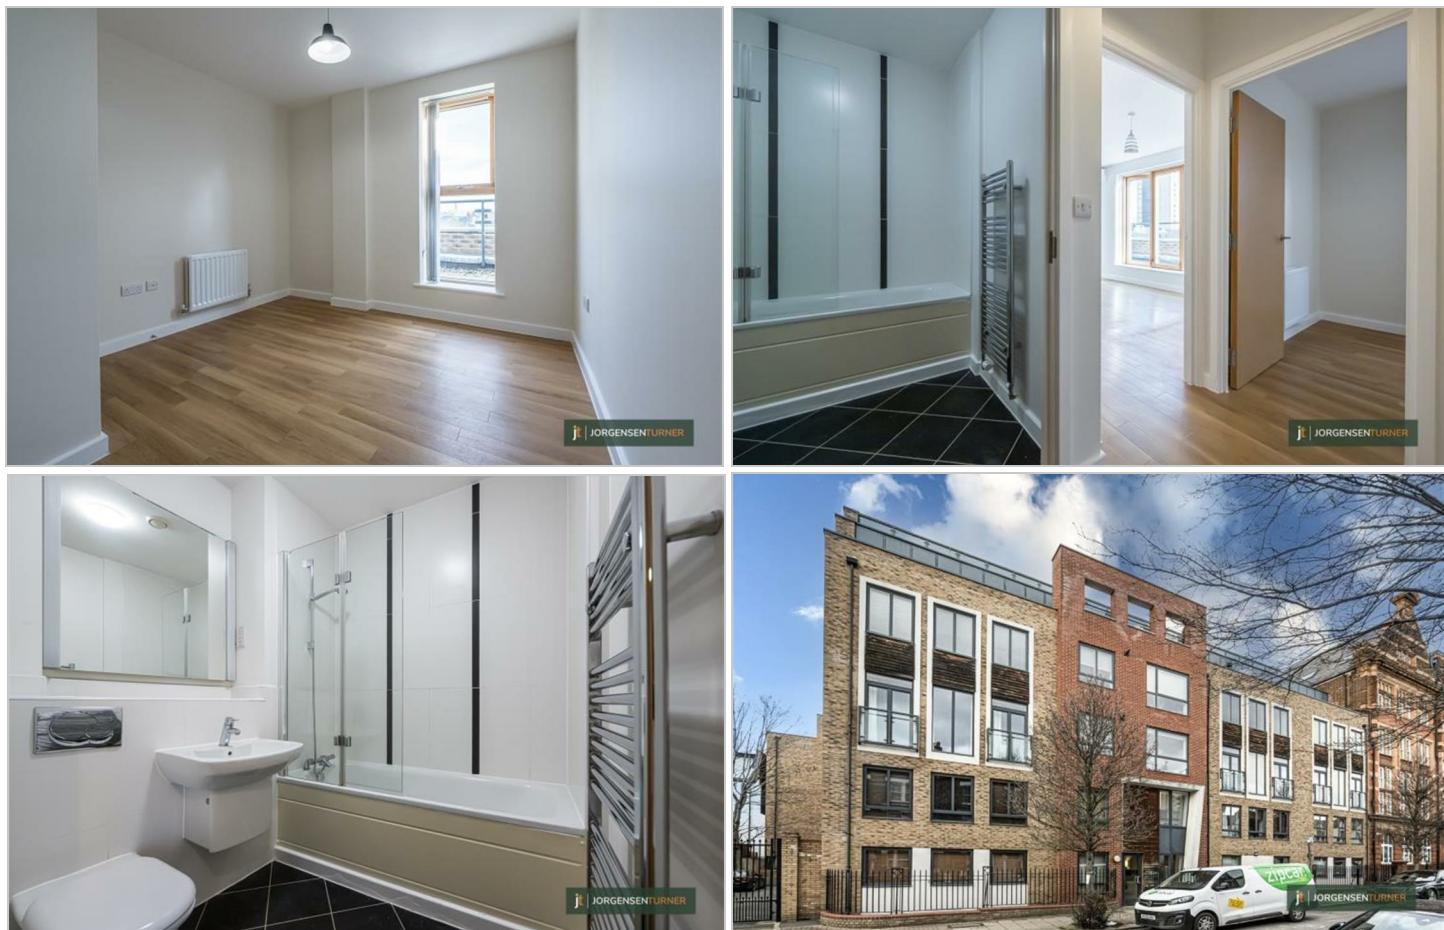


## Summary Description

This modern purpose built bright and airy one bedroom apartment is situated in the ever popular borders of Queens Park and Kilburn. Boasting a well designed fully fitted open plan kitchen with integrated appliances leading onto a spacious pleasantly decorated reception. The property offers a large south facing terrace accessed from the living space with large glass doors.

Other features are large bedroom, great storage, tons of light and wooden floor throughout.

Great selection of transport links via Kilburn Park station as well as Queens park station giving easy access to central London. EPC rating B, one week's holding deposit required, 5 weeks damage, council tax band C.


## Area Map

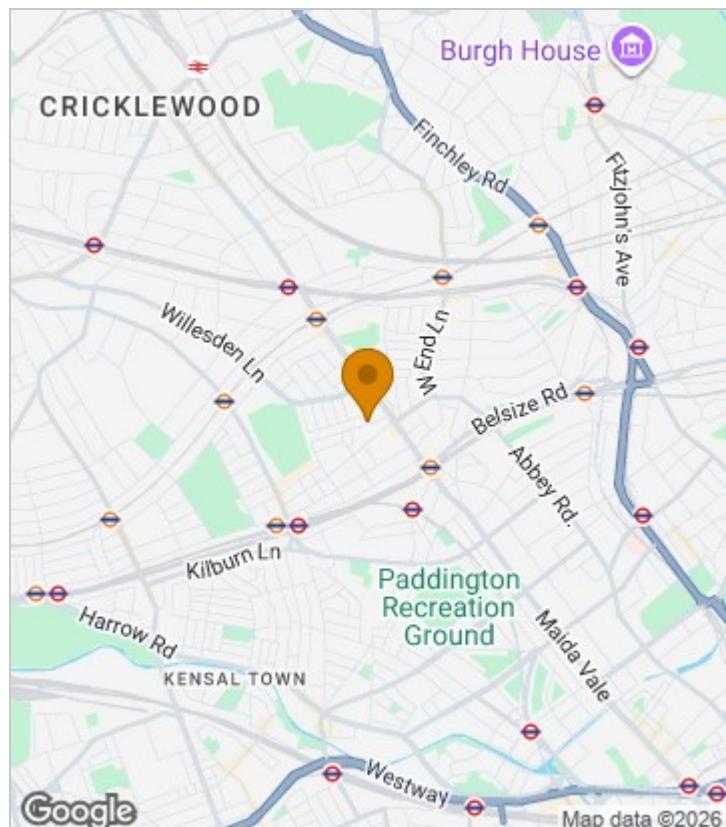



## Floor Plan

jorgensenturner  
estate agents

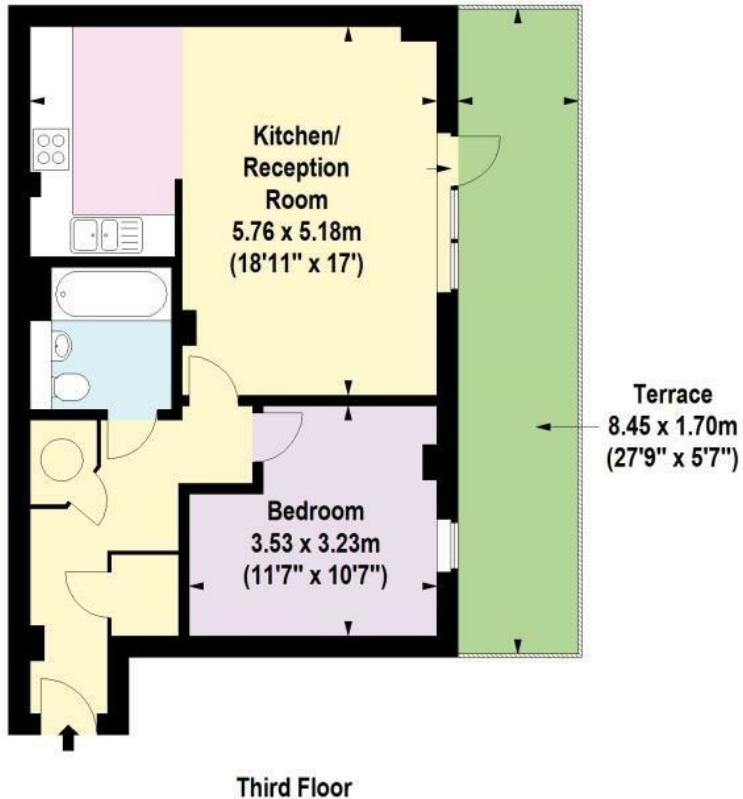

For Identification Purposes Only. Not To Scale. © www.totalvista.uk 2023




Scholars House, NW6

Approx. Gross Internal Area  
51.10 Sq M - 550 Sq Ft

 TOTAL VISTA

## Energy Efficiency Graph

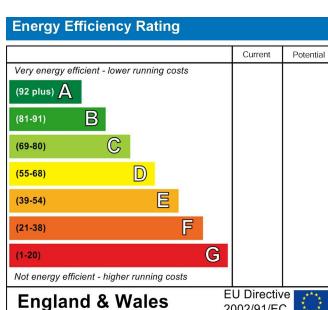

## Viewing

Please contact our Lettings QP Office on 0207 604 4040 if you wish to arrange a viewing appointment for this property or require further information.

For further information contact:

Lettings QP, 2a Brondesbury Road, London, NW6 6AS

Tel: 0207 604 4040 Email: [info@jorgensenturner.com](mailto:info@jorgensenturner.com) <https://www.jorgensenturner.com/>

## Disclaimer

These particulars, whilst believed to be accurate are set out as a general outline only for guidance and do not constitute any part of an offer or contract. Intending purchasers should not rely on them as statements of representation of fact, but must satisfy themselves by inspection or otherwise as to their accuracy. No person in this firms employment has the authority to make or give any representation or warranty in respect of the property.

