



THORNTON PLACE, CLAPHAM COMMON NORTH SIDE,
London, SW4



CLAPHAM COMMON NORTH SIDE

An impressive lateral two-bedroom apartment with lift access and uninterrupted views of Clapham Common.



2



2



1

EPC

C

Local Authority: London Borough of Lambeth

Council Tax band: F

Tenure: Leasehold with approximately 240 years remaining

Service charge: £8,469.28 per annum, reviewed every year, next review date 2026


Asking Price: £1,095,000



Built in 1860, Thornton Place is an elegantly restored Grade II listed residence, occupying a commanding position overlooking Clapham Common. This beautifully proportioned lateral third-floor apartment, accessible by lift, combines period grandeur with contemporary comfort. Flooded with natural light, the south-facing open-plan kitchen and reception room features high ceilings and uninterrupted views over the 220-acre tree-lined common. The apartment offers two well-appointed double bedrooms, both with built in wardrobes. The principal bedroom has dual-aspect windows and an ensuite shower room, and there is a stylish bathroom to service the second bedroom.

Residents enjoy the use of a tranquil private walled garden, alongside the convenience of a dedicated on-site concierge service, making Thornton Place one of the area's most desirable addresses.

Location description

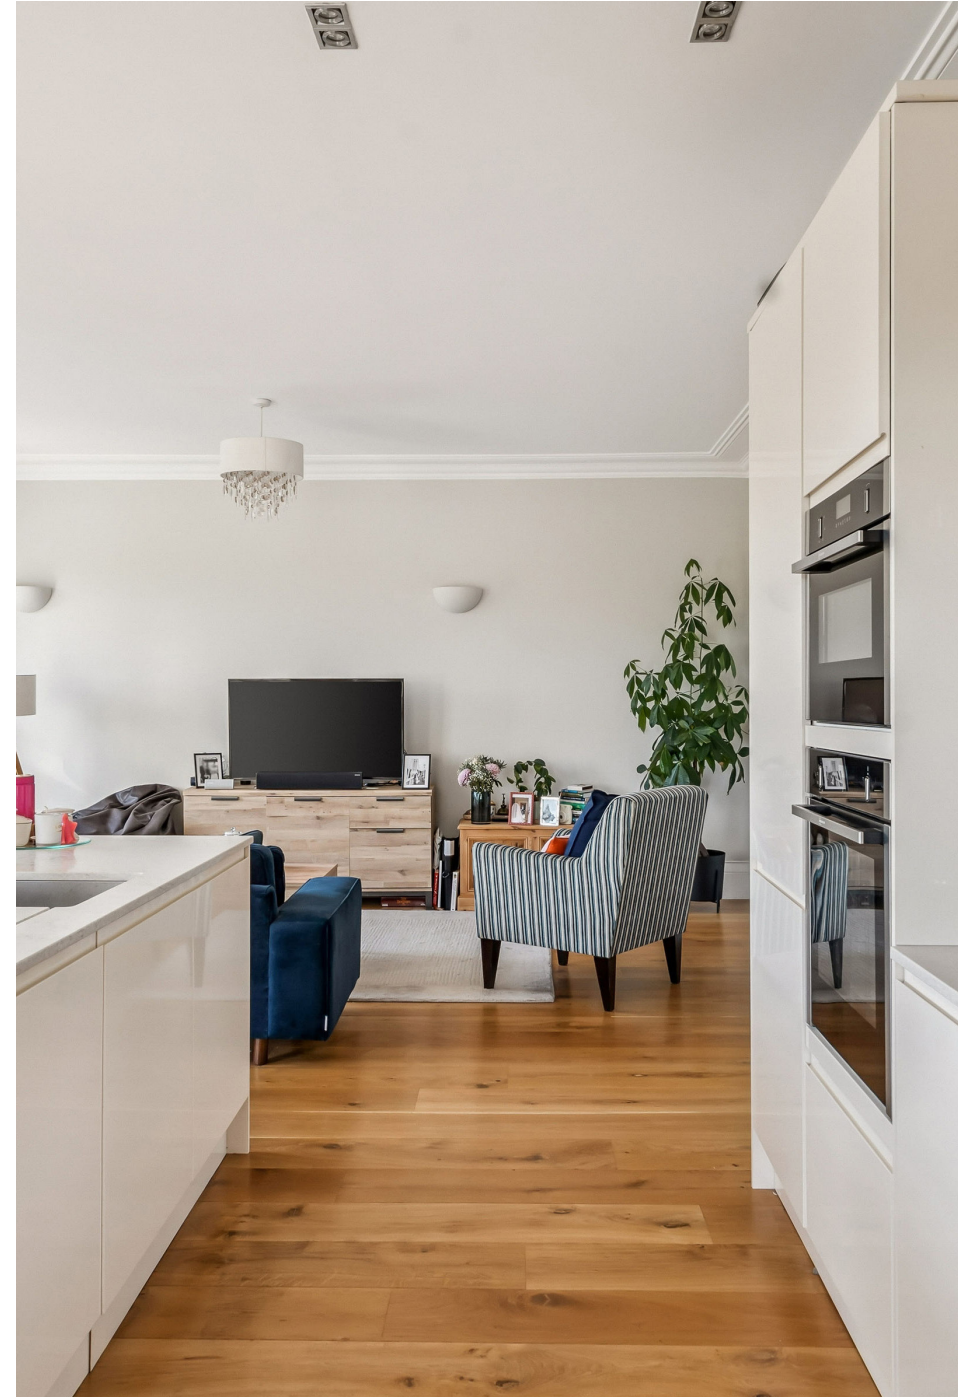






Thornton Place, London, SW4

Approximate Gross Internal Area = 954 sq ft / 88.6 sq m

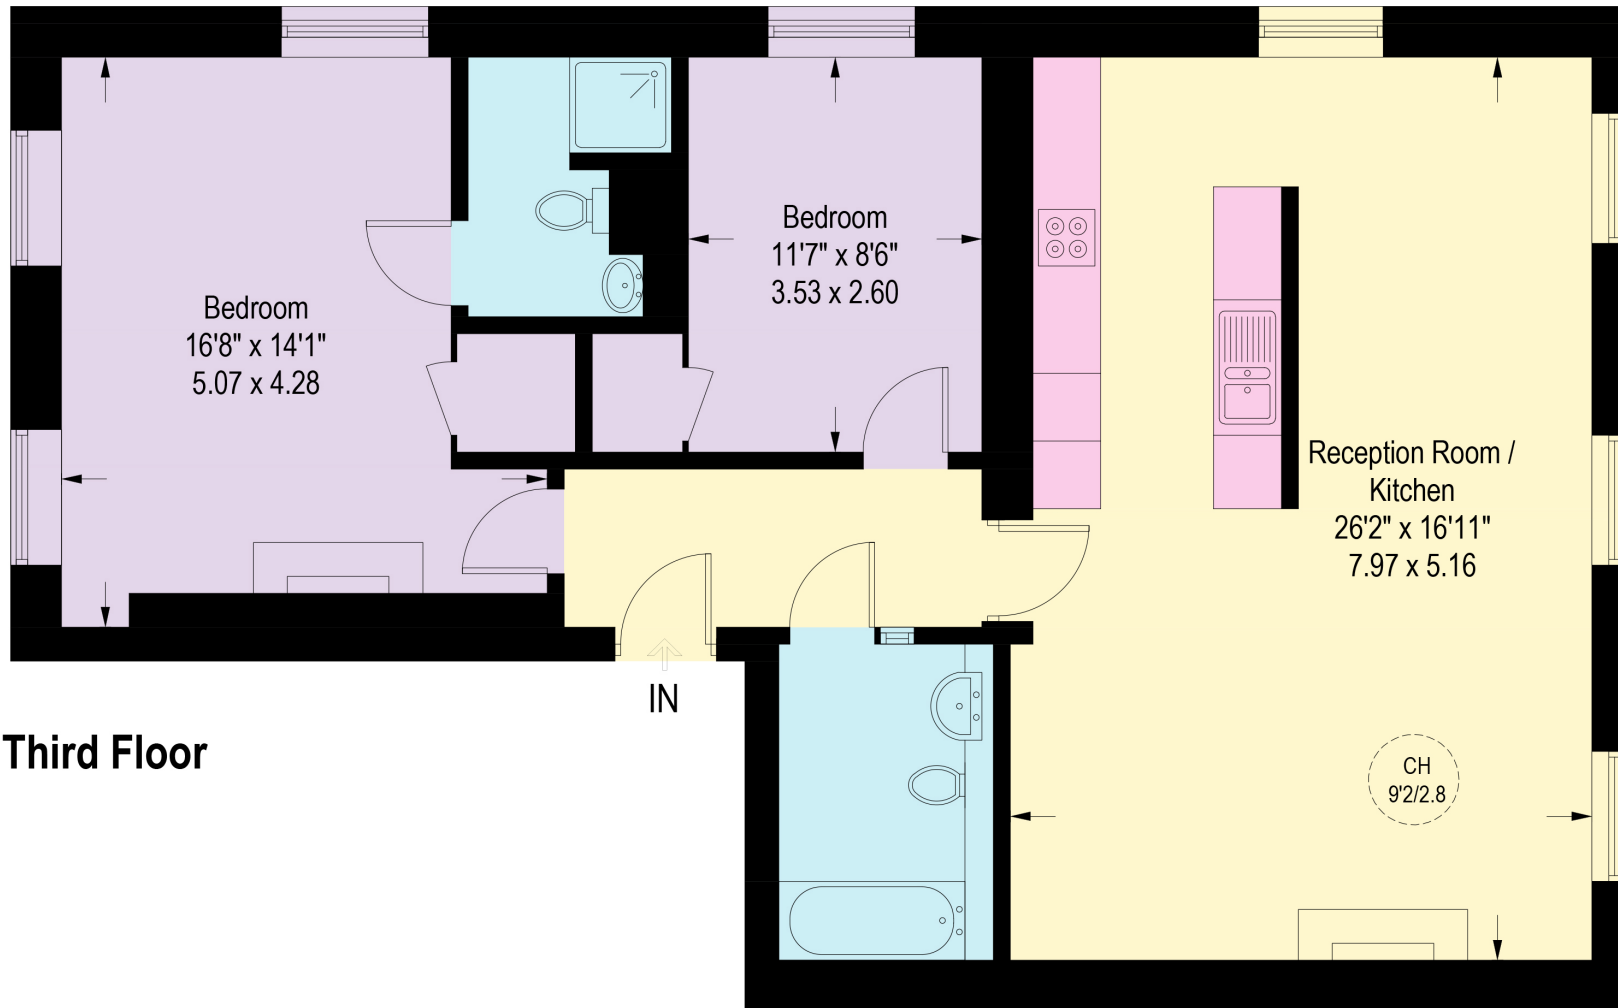

Third Floor

Illustration for identification purposes only,
measurements are approximate, not to scale. (ID1238714)

Approximate Gross Internal Area = 88.6 sq m / 954 sq ft

This plan is for layout guidance only. Not drawn to scale unless stated. Windows and door openings are approximate. Whilst every care is taken in the preparation of this plan, please check all dimensions, shapes and compass bearings before making any decisions reliant upon them. (ID767266)

We would be delighted
to tell you more.

Sarah Gerrett
+44 7977 728 686
sarah.gerrett@knightfrank.com

Wandsworth Sales
346 Queenstown Road,

[knightfrank.co.uk](https://www.knightfrank.co.uk)

Your partners in property

1. Particulars: These particulars are not an offer or contract, nor part of one. You should not rely on statements given by Knight Frank in the particulars, by word of mouth or in writing ("information") as being factually accurate about the property, its condition or its value. Neither Knight Frank nor any joint agent has any authority to make any representations about the property, and accordingly any information given is entirely without responsibility on the part of Knight Frank. 2. Material Information: Please note that the material information is provided to Knight Frank by third parties and is provided here as a guide only. While Knight Frank has taken steps to verify this information, we advise you to confirm the details of any such material information prior to any offer being submitted. If we are informed of changes to this information by the seller or another third party, we will use reasonable endeavours to update this as soon as practical. 3. Photos, Videos etc: The photographs, property videos and virtual viewings etc. show only certain parts of the property as they appeared at the time they were taken. Areas, measurements and distances given are approximate only. 4. Regulations etc: Any reference to alterations to, or use of, any part of the property does not mean that any necessary planning, building regulations or other consent has been obtained. A buyer must find out by inspection or in other ways that these matters have been properly dealt with and that all information is correct. 5. Fixtures and fittings: A list of the fitted carpets, curtains, light fittings and other items fixed to the property which are included in the sale (or may be available by separate negotiation) will be provided by the Seller's Solicitors. 6. VAT: The VAT position relating to the property may change without notice. 7. To find out how we process Personal Data, please refer to our Group Privacy Statement and other notices at <https://www.knightfrank.com/legals/privacy-statement>.

Particulars dated May 2024. Photographs and videos dated May 2024. All information is correct at the time of going to print. Knight Frank is the trading name of Knight Frank LLP. Knight Frank LLP is a limited liability partnership registered in England and Wales with registered number OC305934. Our registered office is at 55 Baker Street, London W1U 8AN. We use the term 'partner' to refer to a member of Knight Frank LLP, or an employee or consultant. A list of members names of Knight Frank LLP may be inspected at our registered office. If you do not want us to contact you further about our services then please contact us by either calling 020 3544 0692, email to marketing.help@knightfrank.com or post to our UK Residential Marketing Manager at our registered office (above) providing your name and address.