

STANTHILL HOUSE · 2 ULEY ROAD  
DURSLEY · STROUD









# STANTHILL HOUSE · 2 ULEY ROAD

DURSLEY · STROUD

GL11 4PF

**BEDROOMS: 8**

**BATHROOMS: 6**

**RECEPTION ROOMS: 5**

**GUIDE PRICE £1,395,000**

- Handsome Georgian Townhouse
- Self-contained Large 2 Bed Annexe
- Grade II Listed
- Landscaped Walled Garden
- Fully Renovated
- 6 Bedrooms in Principal Residence
- Wealth of Character Features
- High Ceilings
- Parking for 5 Cars
- Short walk to Town and Cotswold Countryside

**An exceptionally handsome Georgian town house displaying fabulous architectural features, with high ceilings, large rooms and a wealth of character, comprising a 6 bed main residence, together with an attached, self-contained 2 bed wing.**

## DESCRIPTION

Stanthill House is a superbly proportioned town house, beautifully laid out and sympathetically renovated with exceptional flair and style. Built in c1830 for Dr Fry, the Grade II Listed home is a landmark property in the town.

An impressive reception hall with a magnificent stone staircase and aged flagstone floor, sets the tone to this handsome house. High ceilings and large rooms, allow for a home which works equally well for entertaining, as it does for everyday contemporary living.

The kitchen/family room is clearly the heart of the home. Formerly the drawing room, full height sash windows with fully refurbished shutters allow for plenty of natural light. A bespoke Jack Morris kitchen provides ample discreet storage and a large centre island makes this a great space for

chatting with friends. A large original fireplace with wood burner inset makes for cosy evenings at home.

The reception rooms are beautifully proportioned and provide ample living and entertaining spaces, with a second reception, ideal as a teenage snug and a spacious dining room, perfect for hosting. The original dresser creates a real statement piece in the dining room, as well as providing useful storage. A good-sized study with floor to ceiling original shelving provides a bright space to work.

A bespoke Jack Morris boot room is positioned to the rear of the house, offering a useful space for muddy boots and country paraphernalia and with access to both the garden and the cellar. The cellar and wine store run across four rooms, with the potential to convert to a home cinema and gym. A large laundry room and pantry with

tremendous high ceilings, ideal for airing washing, is also located on the ground floor.

A statement stone staircase leads to six first floor bedrooms, two with en-suite, plus a family bathroom. The principal suite overlooks the garden with a fabulous copper bath positioned in front of the large sash windows, offering views down the valley and privacy. A Juliet balcony provides the perfect viewpoint to soak up the far-reaching panorama to Owlpen and the Uley Valley.

A self-contained annexe provides further accommodation, with two receptions, two bedrooms, three bathrooms and a fully fitted, spacious kitchen. The annexe is accessed via the dining room but also has its own private courtyard and bespoke entrance hall/library, making it ideal for multi-generational living, or working equally well incorporated into the main house.

The walled garden is set to the rear of the house and comprises level lawn, mature trees and well-stocked borders. A large gravel patio is ideal for alfresco entertaining and there is a redundant area to the top of the garden, ideal for converting to parking and the creation of a new driveway entrance (subject to planning consent).

## AGENT'S NOTES

The vendors have commissioned drawings to create a new driveway entrance to the property, off the Uley Road, creating parking and garaging for several cars; planning has not been submitted.

There is a small flying freehold in the annexe, with part of the bathroom positioned over the neighbour's courtyard.





## LOCATION

Stanthill House is a landmark property in the town of Dursley. Positioned in the heart of the town, the location provides the best of both worlds. Immediate access to local amenities, yet still within less than a five minute walk from glorious unspoilt countryside. Cam Peake and the Uley Valley both provide miles of unspoilt countryside, ideal for walking, cycling and riding, including along the Cotswold Way which runs through the heart of Dursley, passing its 18th century Market House.

Dursley is steeped in historic interest. Originally renowned for its woollen cloth, several key historic buildings still remain, including Jacob's House, a weavers house built in 1751 and The Priory, dating back to 1520.

The town has excellent local amenities, including regular Farmer's Markets hosted in the Market Square, as well as a variety of independent retailers and a Sainsburys supermarket. The town also has a library and Active Lifestyles leisure centre, with swimming pool and fitness classes. The town plays host to a range of

festivals and events including a Summer Festival, the iconic 'Dursley Dozen' all terrain running race and a Walking Festival.

The neighbouring village of Uley is very pretty, with many fine old buildings, a church, primary school, community shop, arts centre/cafe and popular public house, as well as the award winning, Uley Brewery.

One of the key draws to the area is the excellent choice of schools in both the private and state sector. Beaudesert Park in Minchinhampton, Wycliffe in Stroud and Westonbirt, near Tetbury, are all within easy reach, as well as several sought after grammar schools in Stroud and Gloucester.

Dursley is well placed for commuting, with easy access to the M5 motorway and serviced by both Dursley and Cam train stations, bringing both Bristol and London within easy reach. Positioned halfway between Gloucester and Bristol, the town is circa 25 miles from Bristol.



## DIRECTIONS

Leave Stroud in the direction of Selsley. At the roundabout by Sainsburys, turn left up Selsley Hill and follow the B4066 in the direction of Uley. Continue through the village towards the market town of Dursley for approximately 2.5 miles. Turn left at the T-junction and immediately left again at the mini roundabout where the property will be found on the left hand side.









# MURRAYS

SALES & LETTINGS

## Stroud

01453 755552

stroud@murraysestateagents.co.uk  
3 King Street, Stroud GL5 3BS

## Painswick

01452 814655

painswick@murraysestateagents.co.uk  
The Old Baptist Chapel, New Street,  
Painswick GL6 6XH

## Minchinhampton


01453 886334

minchinhampton@murraysestateagents.co.uk  
3 High Street, Minchinhampton GL6 9BN

## Mayfair

0870 112 7099

info@mayfairoffice.co.uk  
41-43 Maddox Street, London W1S 2PD

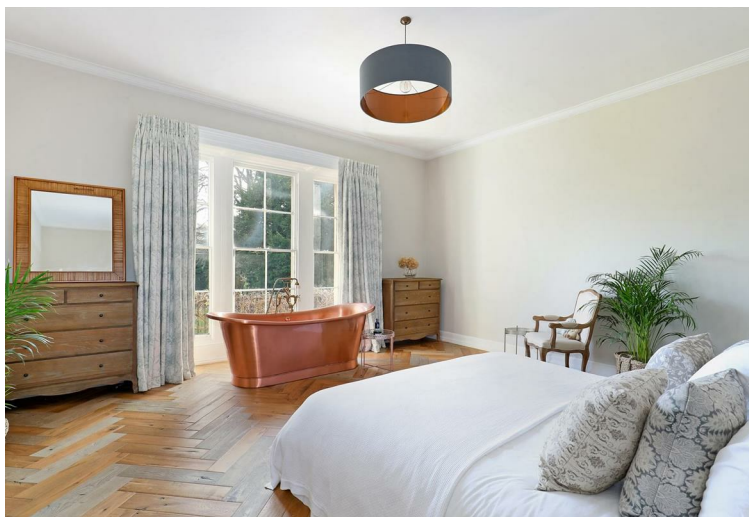

## TENURE

Freehold

## EPC

N/A Grade II Listed

## SERVICES

All mains services are believed to be connected to the property. Gas central heating, Mains water, drainage and electric. Main House Stroud District Council Band G £3934.32 Annexe Band E £2,885.16. Ofcom checker: Broadband Standard 18 Mbps, Superfast 80 Mbps. Mobile coverage EE, Three, 02 Likely, Vodafone limited.


For more information or to book a viewing  
please call our Stroud office on 01453 755552



# Stanthill House, 2 Uley Road, Dursley, Gloucestershire

House  
Cellar  
Annexe  
Store  
Workshop  
Total

Approximate IPMS2 Floor Area  
377 sq metres / 4058 sq feet  
115 sq metres / 1238 sq feet  
162 sq metres / 1744 sq feet  
5 sq metres / 54 sq feet  
15 sq metres / 161 sq feet  
674 sq metres / 7255 sq feet

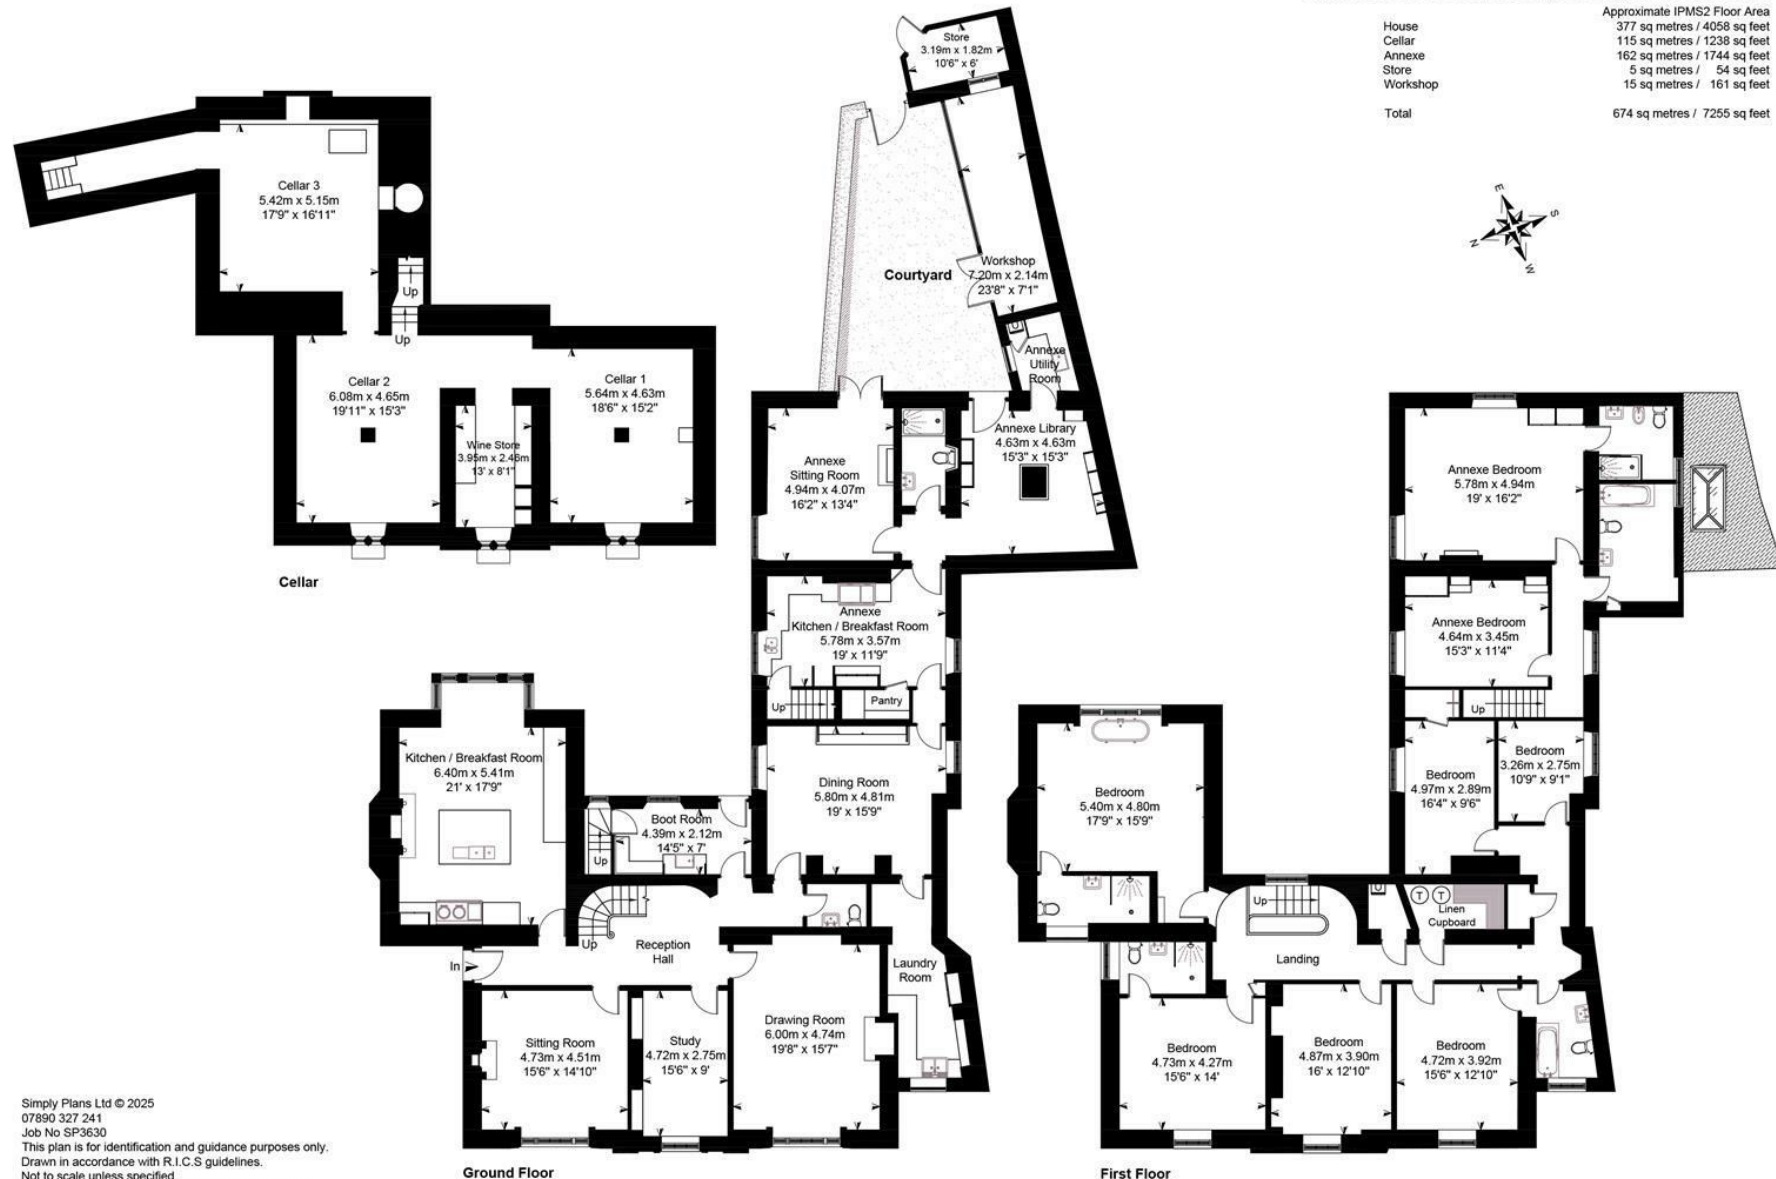

Simply Plans Ltd © 2025  
07890 327 241  
Job No SP3630  
This plan is for identification and guidance purposes only.  
Drawn in accordance with R.I.C.S guidelines.  
Not to scale unless specified.  
IPMS = International Property Measurement Standard

## SUBJECT TO CONTRACT

IMPORTANT NOTICE: Murrays Estate Agents for themselves, their clients and any joint agent give notice that whilst these particulars have been prepared with all due care, they are for guidance only, are not guaranteed correct, do not form part of any offer or contract and must not be relied upon as statements or representations of fact. No responsibility is accepted for any error, mis-statement or omission whether verbal or written in describing the property. No warranty or representation is authorised in respect of this property. It should not be assumed, 1] that any services, appliances, or fixtures and fittings are in working order, or fit for their purpose ( they not having been tested ), or owned by the seller: 2] that statutory regulations e.g. planning consent, building regulations etc., are complied with: 3] that any measurements, areas, distances and/or quantities are correct: 4] that photographs, plans and text portray the complete property. Intending purchasers must satisfy themselves by inspection or otherwise as to the accuracy of the particulars and should seek expert advice where appropriate