





Northumberland Avenue, Isleworth – TW7

£800,000 Freehold

Being Sold via Secure Sale online bidding. Terms & Conditions apply. Starting Bid £800,000.

Situated on a prime residential road, this beautifully presented four/five bedroom, semi-detached family home is offered to the market. Having been extended at the rear and the side, the ground floor accommodation offers a welcoming hallway, front reception room with bay window, large through rear reception room, spacious kitchen/diner, downstairs shower room and a study which could also be used as a bedroom. The first floor offers four double bedrooms, all with built in wardrobes and a generous family bathroom. Externally the property offers driveway parking for multiple cars, an electric charging station and a good sized rear garden. There is access to the loft space via the built in stairway and this space could be converted subject to the relevant planning consent. The property also benefits from gas central heating and double glazing throughout.

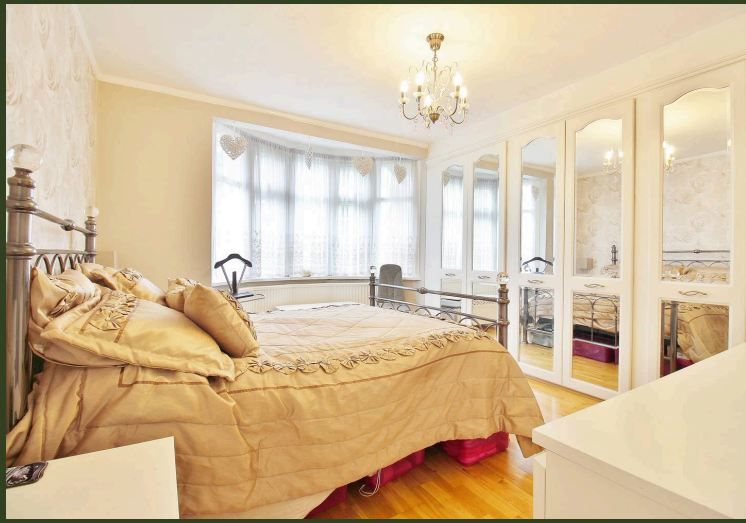

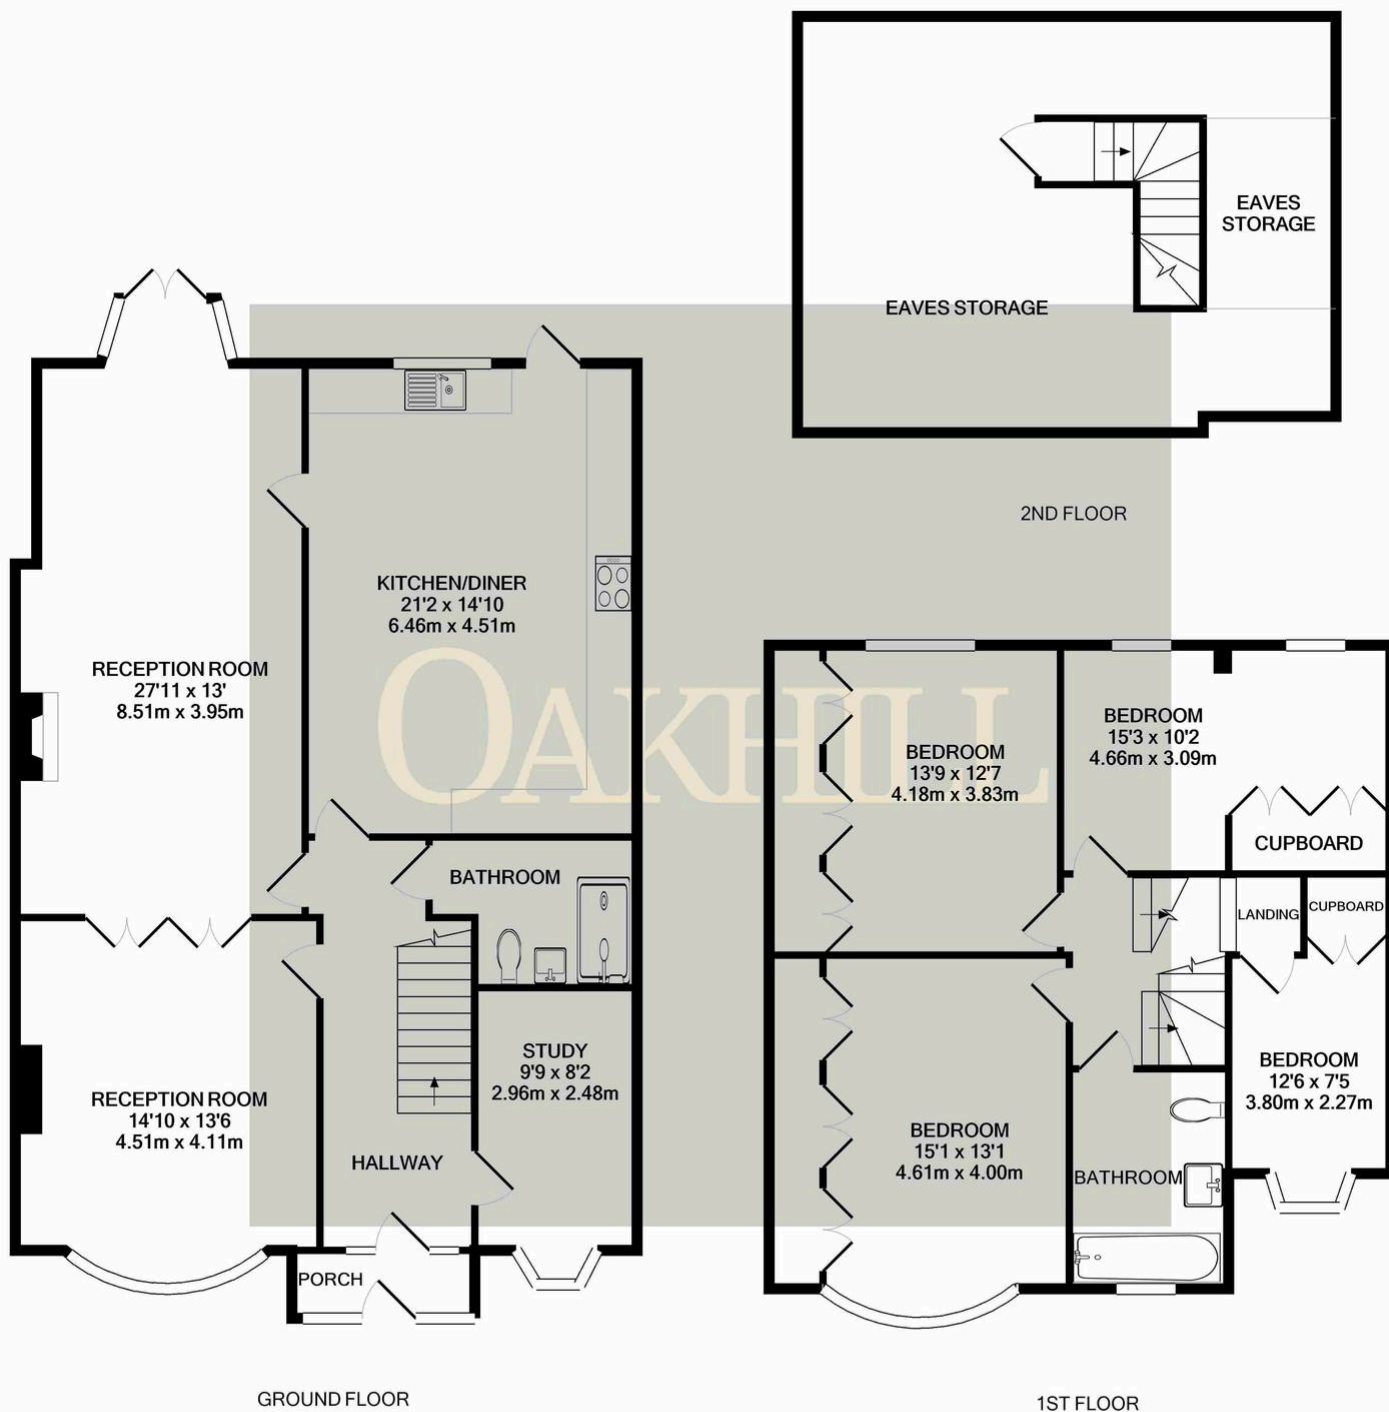

Whilst every attempt has been made to ensure the accuracy of the floor plan contained here, measurements of doors, windows, rooms and any other items are approximate and no responsibility is taken for any error, omission, or mis-statement. This plan is for illustrative purposes only and should be used as such by any prospective purchaser. The services, systems and appliances shown have not been tested and no guarantee as to their operability or efficiency can be given
Made with Metropix ©2024

OAKHILL

Oakhill Estate Agents
6 South Street, TW7 6BG

