



| John Repton Gardens | Guide Price £765,000

leese
& nagle 

1 John Repton Gardens, Bristol, BS10 6TH

- Detached
- 4 Bedrooms (Two En-Suite)
- Substantial Living Spaces
- Immaculately Presented
- Modern Living
- Off Street Parking and Double Detached Garage

A fantastic 4 bedroom detached family home that has been under the same ownership since built. It offers modern contemporary living and is ready to move straight into. With off street parking for multiple cars, double garage and level garden, this property would suit a range of buyers.

The handsome property is accessed to the front into a welcoming and very spacious hall. This gives passage to the reception rooms, kitchen/diner, stairwell to the first floor, built in storage and downstairs WC. The lounge is to the rear of the property with windows and French doors onto back garden, coal effect gas fireplace with surround, coving and is carpeted.

The kitchen/living/dining area is a stand out feature of the property and is also to the rear with windows to rear and French doors onto the garden. The kitchen is comprehensively fitted with a range of sleek gloss wall and base units providing significant storage, together with a toning worktop and tiled splashback. Features include a stainless-steel sink/drain, integrated gas hob with cooker hood, oven and microwave/oven, dishwasher, fridge/freezer, as well as pantry cupboard. The open plan space connected to the kitchen offers a great hub for family life and entertaining. There is ample space for a family dining table as well as room for more informal lounging space/family snug room overlooking the garden. The space is unified by neutral hardwearing flooring.

Accessed from the kitchen is an extremely useful utility room with door to side, additional units, sink, plumbing for washing machine and wall mounted gas boiler.






To the front of the property, there is a reception room that is currently configured as a formal dining area with windows to the front and coving. This room offers flexibility and could also operate as a nice family room, or a large home office or hobby room. The last room to this floor is the study with windows to the front, is neutral in décor and would enjoy the afternoon sun.

To the first floor, the landing provides access to the bedrooms, family bathroom as well as airing cupboard and access to the loft. The principal bedroom suite is an imposing space that runs from the front to the rear of the property is neutral in décor and is carpeted. The bedroom part overlooks the front. To the rear of the bedroom, there is a substantial walk-in wardrobe area with built in storage, window to rear and access to the shower en-suite.

The second bedroom is to the rear with view over the garden, built in wardrobe and also benefits from a shower en-suite. Bedrooms 3 and 4 are similar in size and both have built-in storage. The family bathroom is to the rear with obscured window, bath, separate shower cubicle, low level WC, wash hand basin with vanity unit, heated towel rail and is partly tiled. In common with the other bathrooms in the property, it is stylishly presented.

Outside, to the front there is off street parking for numerous cars as well as access to the double garage with up and over doors. It enjoys power and lighting as well as a pitched roof. There is secure side access to both sides of the property.

To the rear, there is a level garden that is enclosed and laid to patio and lawn. There are various shrubs and trees and is a lovely space to enjoy during the summer months.

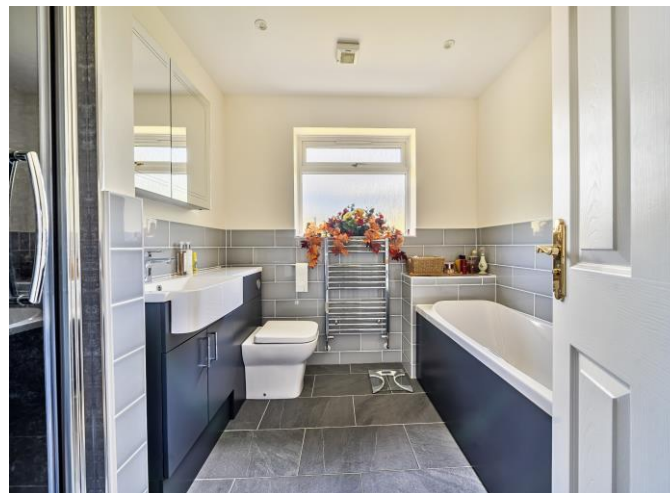

Energy Performance Certificate
Rating C




John Repton Gardens, Bristol, BS10

Approximate Area = 1734 sq ft / 161 sq m

Garage = 292 sq ft / 27.1 sq m

Total = 2026 sq ft / 188.1 sq m

For identification only - Not to scale

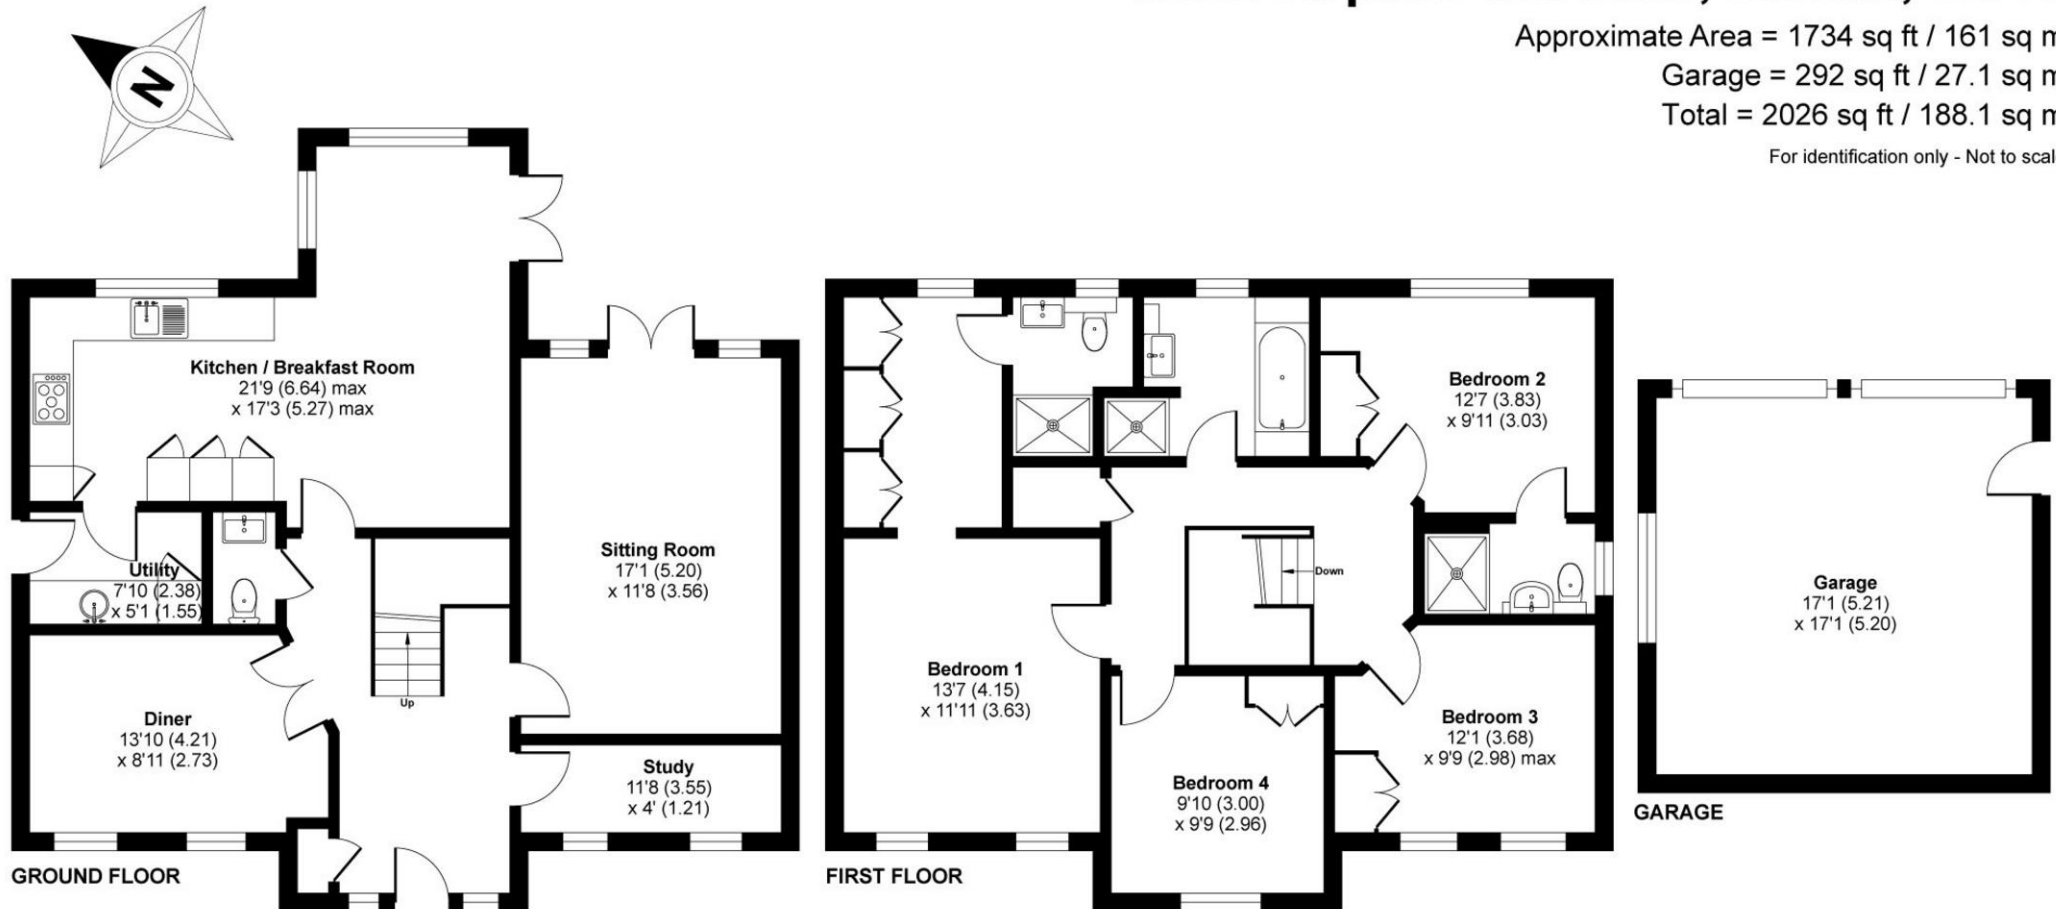

Floor plan produced in accordance with RICS Property Measurement 2nd Edition, Incorporating International Property Measurement Standards (IPMS2 Residential). © nichencom 2025. Produced for Leese & Nagle. REF: 1289515



Disclaimer: The Agent has not tested any apparatus, equipment, features and fittings or services and so cannot verify that they are in working order or fit for purpose. A Buyer is advised to obtain verification from their Solicitors. Reference to the Tenure of a Property are based on information supplied by the Seller. The Agent has not had sight of the title documents. A Buyer is advised to obtain verification from their Solicitor. Items shown are NOT included unless specifically mentioned within the sales particulars. They may however be available by separate negotiation. Buyers must check the availability of any property and make an appointment to view before embarking on any journey to see a property.



Westbury-on-Trym Office
 125 Stoke Lane,
 Westbury-on-Trym,
 Bristol, BS9 3RW
 T 0117 962 2299
 wot@leeseandnagle.co.uk
 leeseandnagle.co.uk