

Flat 8 Burlington House, 16 Waterside Drive, Hockley, Birmingham, B18 5RY

**Offers in the Region Of
£129,500**



- Third Floor Apartment
- With balcony having direct views of Birmingham Canal (Old Line)
- Parking Area
- EPC C(80)
- Two Double Bedrooms
- Open Plan Living Dining Kitchen

A rare opportunity to purchase a third floor apartment with balcony FACING BIRMINGHAM CANAL in a HIGHLY DESIRABLE LOCATION on the outskirts of BIRMINGHAM CITY CENTRE.

Viewings are VITAL to appreciate accommodation and location on offer. Benefiting from double glazing and gas central heating, this ideal first time purchase or buy to let investment comprises; hallway, open plan living dining kitchen with balcony, two double bedrooms, bathroom with shower and W.C.

With secure communal areas and parking area. Offered with NO UPWARD CHAIN. Tenure: Leasehold with Term 250 years from 30/6/2001.

EPC Rating
C

Council Tax Band
A

Location
The property is situated within a modern residential estate known as 'Central Park', in a convenient location on the outskirts of Birmingham City Centre.

Conveniently situated;
-directly opposite Birmingham Canal (Old Line),
-circa. 190 metres from walkway leading onto canal.
-circa. 200 metres from All Saints Park.
-circa. 0.8 miles from Birmingham City Hospital.
-circa. 1.1 miles from Jewellery Quarter Train Station
-circa. 1.9 miles from St Philips Cathedral, the heart of Birmingham City Centre.

Description
A third (top) floor apartment located in a purpose-built block, constructed in the early 2000s by Lovell Homes.

The property has been well maintained and is well presented throughout. Benefiting from double glazing and gas central heating.

Accommodation
Please refer to floor plan for room measurements.

Internal Flat

Hallway, open plan living dining kitchen, bedroom one (double), bedroom two (double), bathroom with W.C.

Communal Areas
With secure communal entrance door, hallway, stairs and corridors.

Outside
With residents parking area.

Lease
250 years from 30th June 2001.

Ground Rent
A peppercorn (nil).

Service Charges
Our client has verbally advised that the service charges were £900 for the period between October 2025 to March 2025 (£1,800 per annum).

This is subject to formal confirmation.

Availability
The property is offered with vacant possession and no upward chain.



Fixtures and Fittings: All fixtures and fittings mentioned in these particulars of sale are included in the asking price. All others are specifically excluded, but some items may be available by separate negotiation.

Need a solution with a property matter? Cottons can assist;

Residential Sales	0121 247 4747 sales@cottons.co.uk
Auctions	0121 247 2233 auctions@cottons.co.uk
Property Management	0121 247 2030 property@cottons.co.uk
Landlords Property Insurance	0121 247 2030 insurance@cottons.co.uk

Residential Lettings	0121 247 2299 lettings@cottons.co.uk
Commercial Sales & Lettings	0121 247 2233 commercial@cottons.co.uk
Energy Performance Certificates	0121 247 2299 epc@cottons.co.uk
RICS Surveys	0121 247 2233 surveys@cottons.co.uk



Cottons Chartered Surveyors for themselves and for the vendors or lessors of this property whose agents they are, give notice that (i) the particulars are set out as a general outline copy for the guidance of intending purchasers or lessees, and do not constitute part of an offer or contract; (ii) all descriptions, dimensions, references to condition and necessary permission for use and occupation, and other details are given without responsibility and any intending purchasers or tenants should not rely on them as statements or representations of fact but must satisfy themselves by inspection or otherwise as to the correctness of each of them; (iii) no persons in the employment of Cottons Chartered Surveyors has any authority to make or give any representation or warranty whatever in relation to this property.

THE PROPERTY MISDESCRIPTIONS ACT 1991 Cottons Chartered Surveyors have not tested any apparatus, equipment, fixtures and fittings or services and so cannot verify that they are in working order or fit for the purpose. A Buyer is advised to obtain verification from their Solicitor or Surveyor. References to the Tenure of a Property are based on information supplied by the Seller. The Agent has not had sight of the title documents. A Buyer is advised to obtain verification from their Solicitor. You are advised to check the availability of this property before travelling any distance to view. We have taken every precaution to ensure that these details are accurate and not misleading. If there is any point which is of particular importance to you, please contact us and we will provide any information you require. This is advisable, particularly if you intend to travel some distance to view the property. The mention of any appliances and services within these details does not imply that they are in full and efficient working order. These particulars are in draft form awaiting Vendors confirmation of their accuracy. These details must therefore be taken as a guide only and approved details should be requested from the agents.

Burlington House

Approximate Gross Internal Area = 62.2 sq m / 669 sq ft

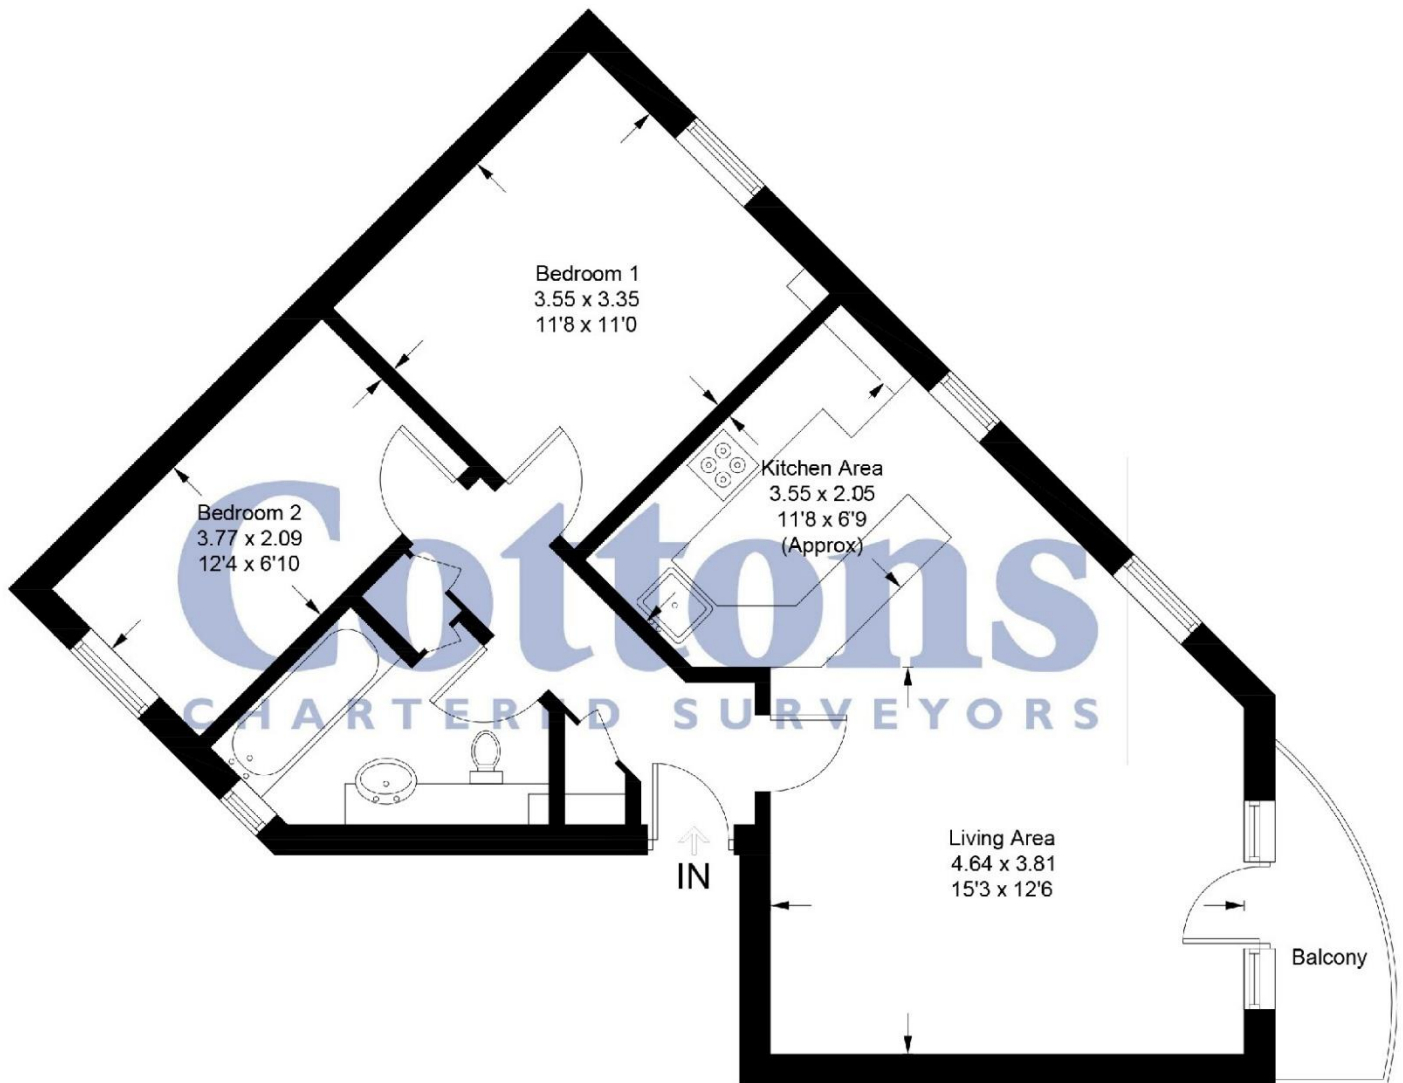


Illustration for identification purposes only, measurements are approximate, not to scale. floorplansUsketch.com © (ID764450)

Cottons
CHARTERED SURVEYORS

0121 247 4747

359 - 361 Hagley Road, Edgbaston, Birmingham, West
Midlands, B17 8DL
domalley@cottons.co.uk

This plan is for illustration purposes only
and may not be to scale or representative
of the property.