




# EXISTING ELEVATIONS

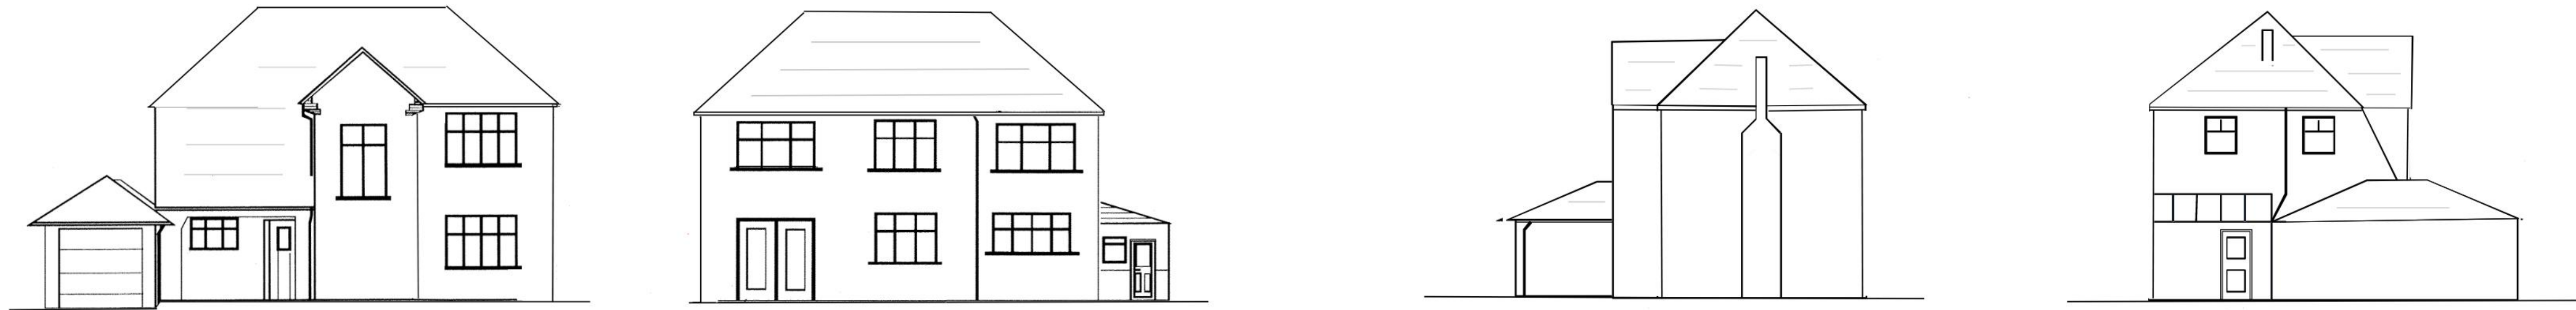


# PROPOSED ELEVATIONS

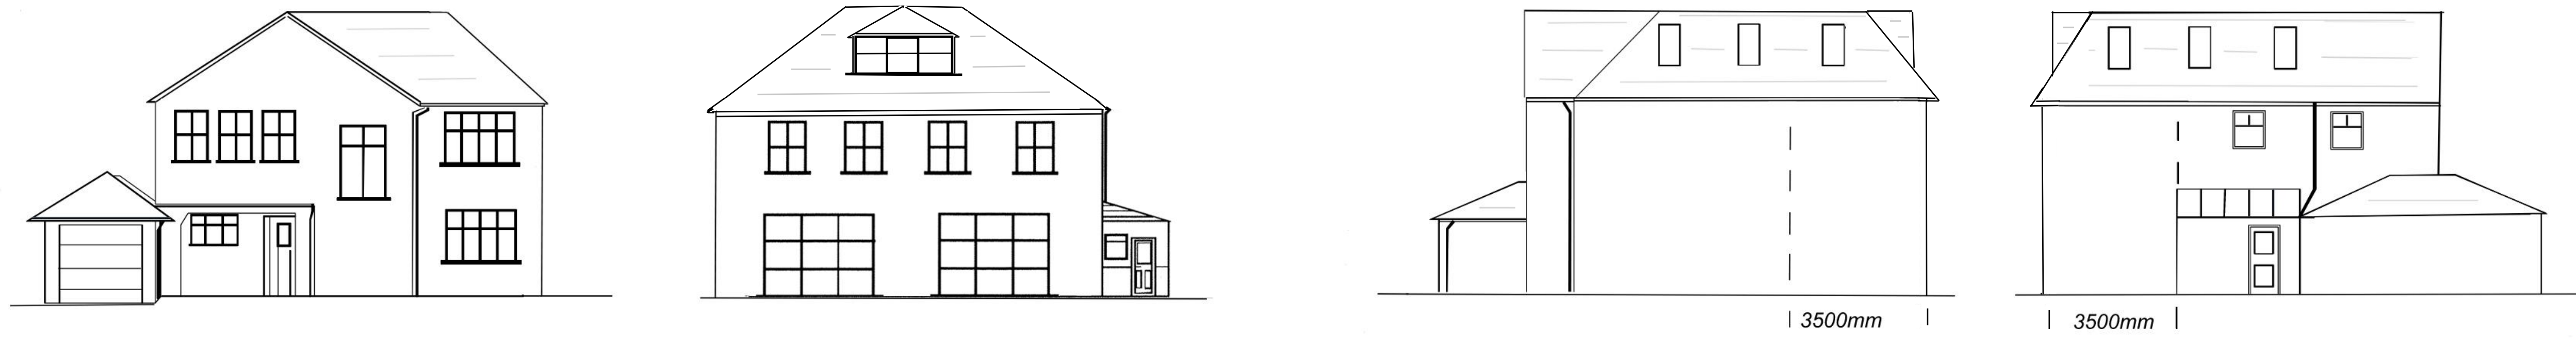


# EXISTING ROOF

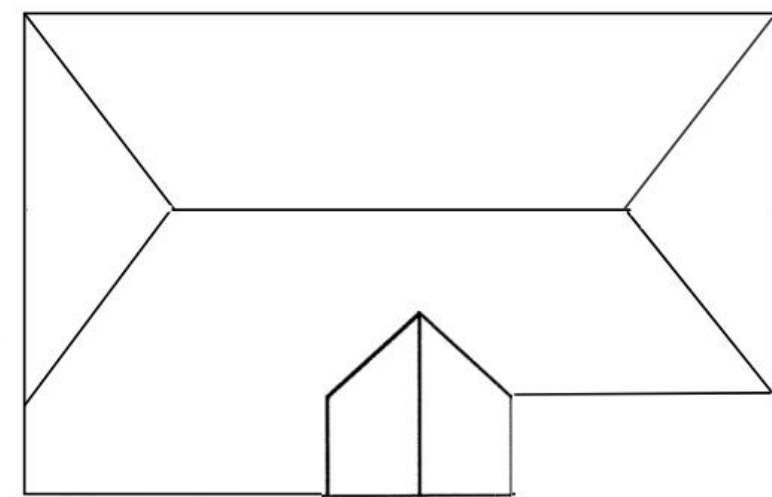

# PROPOSED ROOF

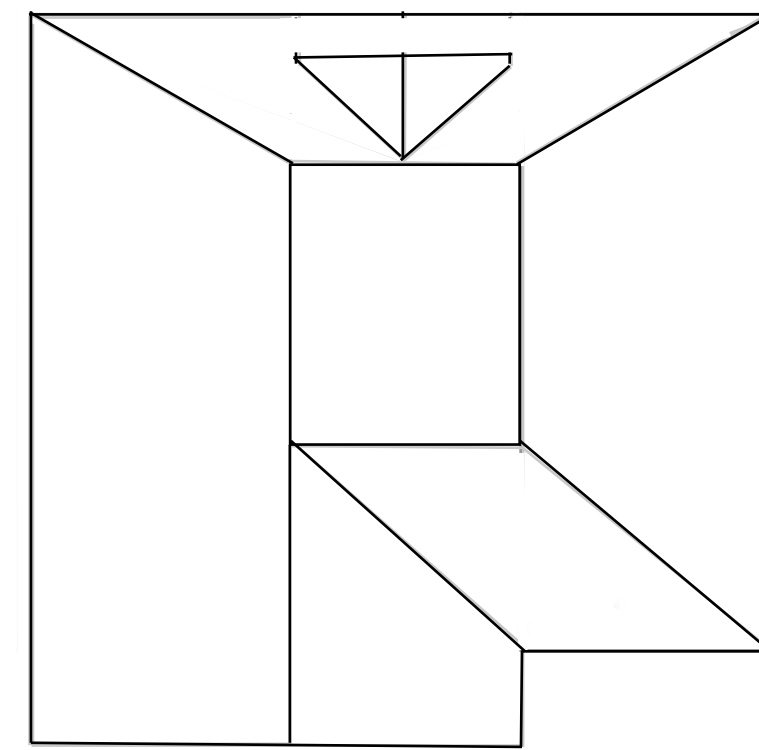

Scale 1:100

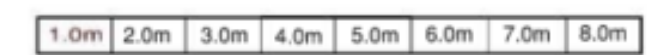

38 Wansunt Road  
Bexley  
DA52DQ