



45 Windsor Crescent, Woodthorpe – NG5 4PX

Guide Price £300,000 – £325,000

DavidJames
the estate agent



45 Windsor Crescent

Woodthorpe, Nottingham

GUIDE PRICE £300,000–£325,000 Well-presented detached 3 bed bungalow on a corner plot in the sought-after Woodthorpe with bright and spacious accommodation, a modern kitchen, gardens and garage.

Council Tax band: D

Tenure: Freehold


EPC Energy Efficiency Rating: E

EPC Environmental Impact Rating: E

- Well-presented detached bungalow on a corner plot
- Located in the sought-after area of Woodthorpe
- Perfectly positioned between Arnold and Mapperley's shops, supermarkets and bus services
- Bright and spacious entrance hallway with feature stone wall
- Generously sized lounge/dining room with dual aspect windows
- Modern kitchen with white gloss units, contemporary handles and integrated appliances
- Three double bedrooms (main bedroom with fitted wardrobes and vanity unit)
- Modern white bathroom suite with dual head rainfall shower over the bath and a separate WC
- Low maintenance front, side garden and rear garden with lawn, patio area and gated access to the front of the property
- Driveway and garage providing off-street parking





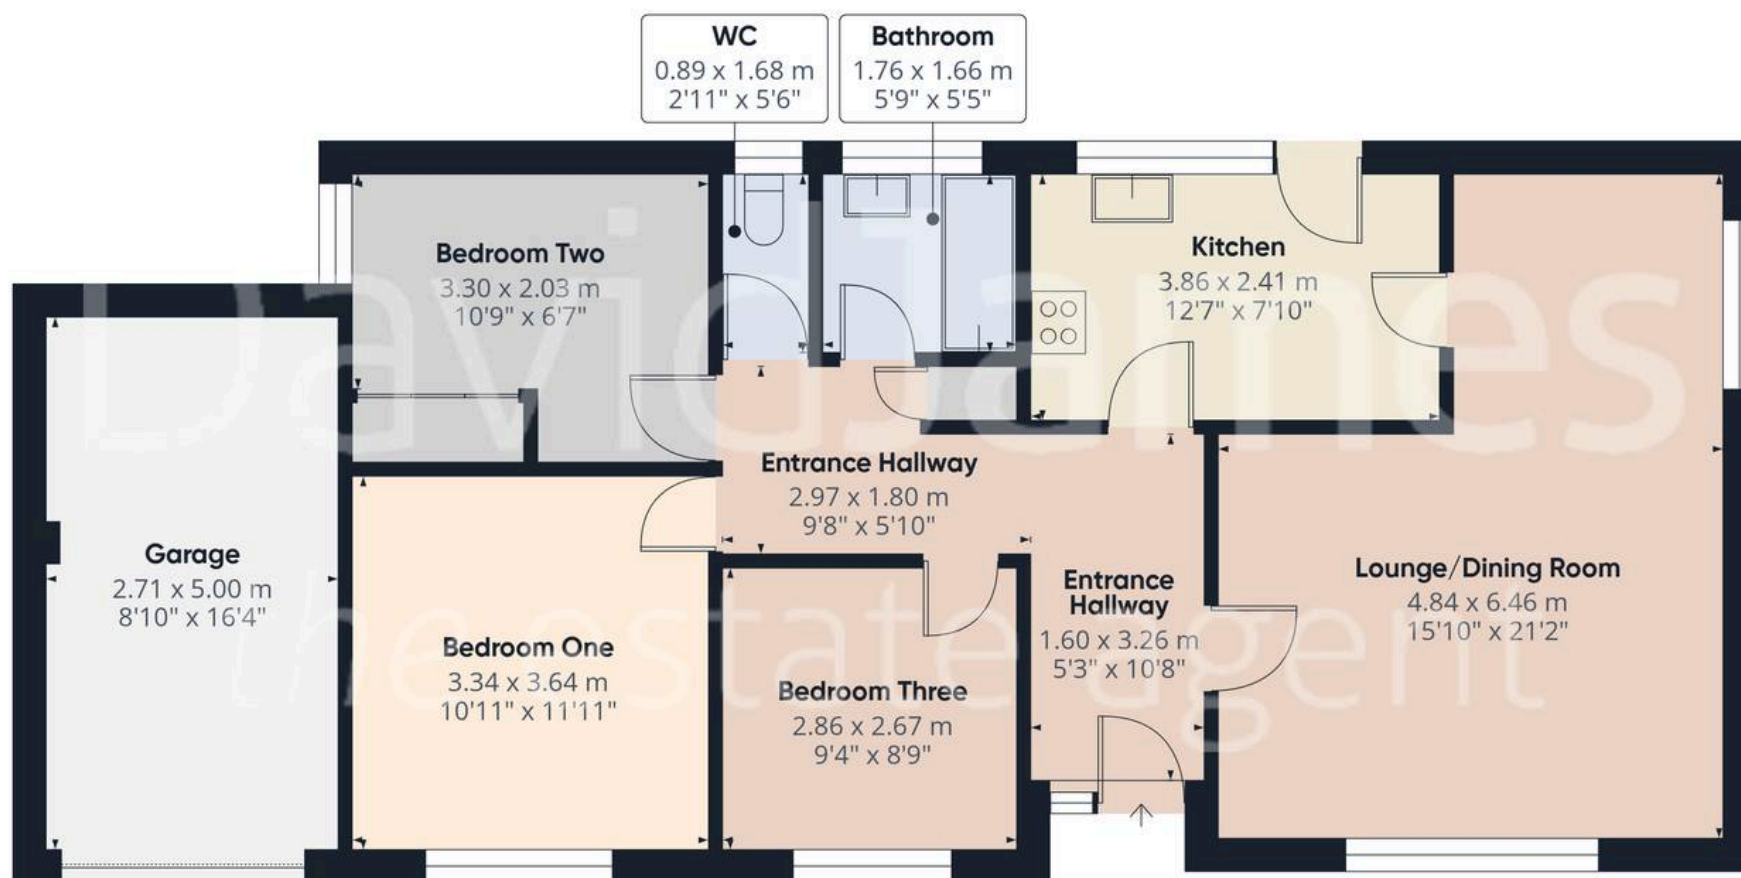

Approximate total area⁽¹⁾

92.9 m²
999 ft²

(1) Excluding balconies and terraces

Calculations reference the RICS IPMS 3C standard. Measurements are approximate and not to scale. This floor plan is intended for illustration only.

GIRAFFE360



David James Estate Agents

David James Estate Agents, 45B Plains Road – NG3 5JU

0115 962 4213 • mapperley@david-james.com • www.david-james.com

These particulars are produced in good faith and are set out as a general guide only. Measurements are approximate and floor plans are for illustrative purposes only. Services have not been tested. We have established professional relationships with third-party suppliers for the provision of services to Clients, details of which can be found on the property listing page on our website.