



Ground Floor Unite Student Development, 406 Derby Road, Nottingham NG7 2GQ

Flexible Retail/Leisure Space

- ▶ **Located within 700 bed student development**
- ▶ **Significant frontage onto Derby Road of 51 metres**
- ▶ **2,141 sqft of flexible retail/leisure accommodation at ground floor level**
- ▶ **Practical completion expected Q4 2023**

For enquiries and viewings please contact:



Sam Hall
07929 204405
shall@innes-england.com



Ross Whiting
07921 948501
rwhiting@innes-england.com

Location

The development is located within Nottingham, the commercial hub of the East Midlands. It is the largest urban area in the East Midlands, as well as the second largest in the Midlands, following Birmingham. The city is well served by excellent public transport links, with National Rail links to London St Pancras and extensive tram (NET) network. The M1 motorway is situated to the West with Junction 24, 25 and 26 providing good access into Nottingham.

The subject site lies directly in between Nottingham Trent Universities Main and Jubilee Campus, which host over 35,000 students. The city is home to two Universities and boasts a strong overall population of 70,000 students, with the largest pipeline of student accommodation outside of London.

The property fronts onto a primary route from the Ring Road into Nottingham City Centre with c. 20,000 daily local movements and is served by several bus routes.

Description

The subject development comprises a purpose built 700 student bed scheme, with commercial elements across the ground, first and second floors. The commercial elements will be finished to a shell and core condition, although various provisions may be made available. Practical completion for this part of the scheme is targeted for Q4 2023.

Accommodation

	Sq M	Sq Ft
Ground Floor	198.9	2,141
Total	198.9	2,141

Measurements are quoted on a Net Internal basis in accordance with the RICS Property Measurement Second Edition.

They premises may be subdivided.

Planning

We understand the property benefits from planning consent for Use Class E (Commercial, Business and Service uses) as well as Use Class F1 (Learning and Non-residential Institutions) under the Town and Country Planning Use Classes Order 1987 as amended.

(This information is given for guidance purposes only and prospective parties are advised to make their own enquiries of the local authority).

Tenure

The premises are available by way of a new full repairing and insuring lease for a term of years to be agreed.

Business Rates

The premises are currently under construction and therefore will have to be assessed upon occupation.

Rent

Price on application

VAT

All figures quoted are exclusive of VAT, which will be charged at the prevailing rate.

Legal Costs

Each party is to bear their own legal costs incurred.

EPC

The property will be assessed upon occupation.

Viewings


Viewings are by appointment with Innes England or our joint agent:

Innes England: 0115 924 3243

Box Property: 0115 784 4777

Date Produced: 23-Nov-2023



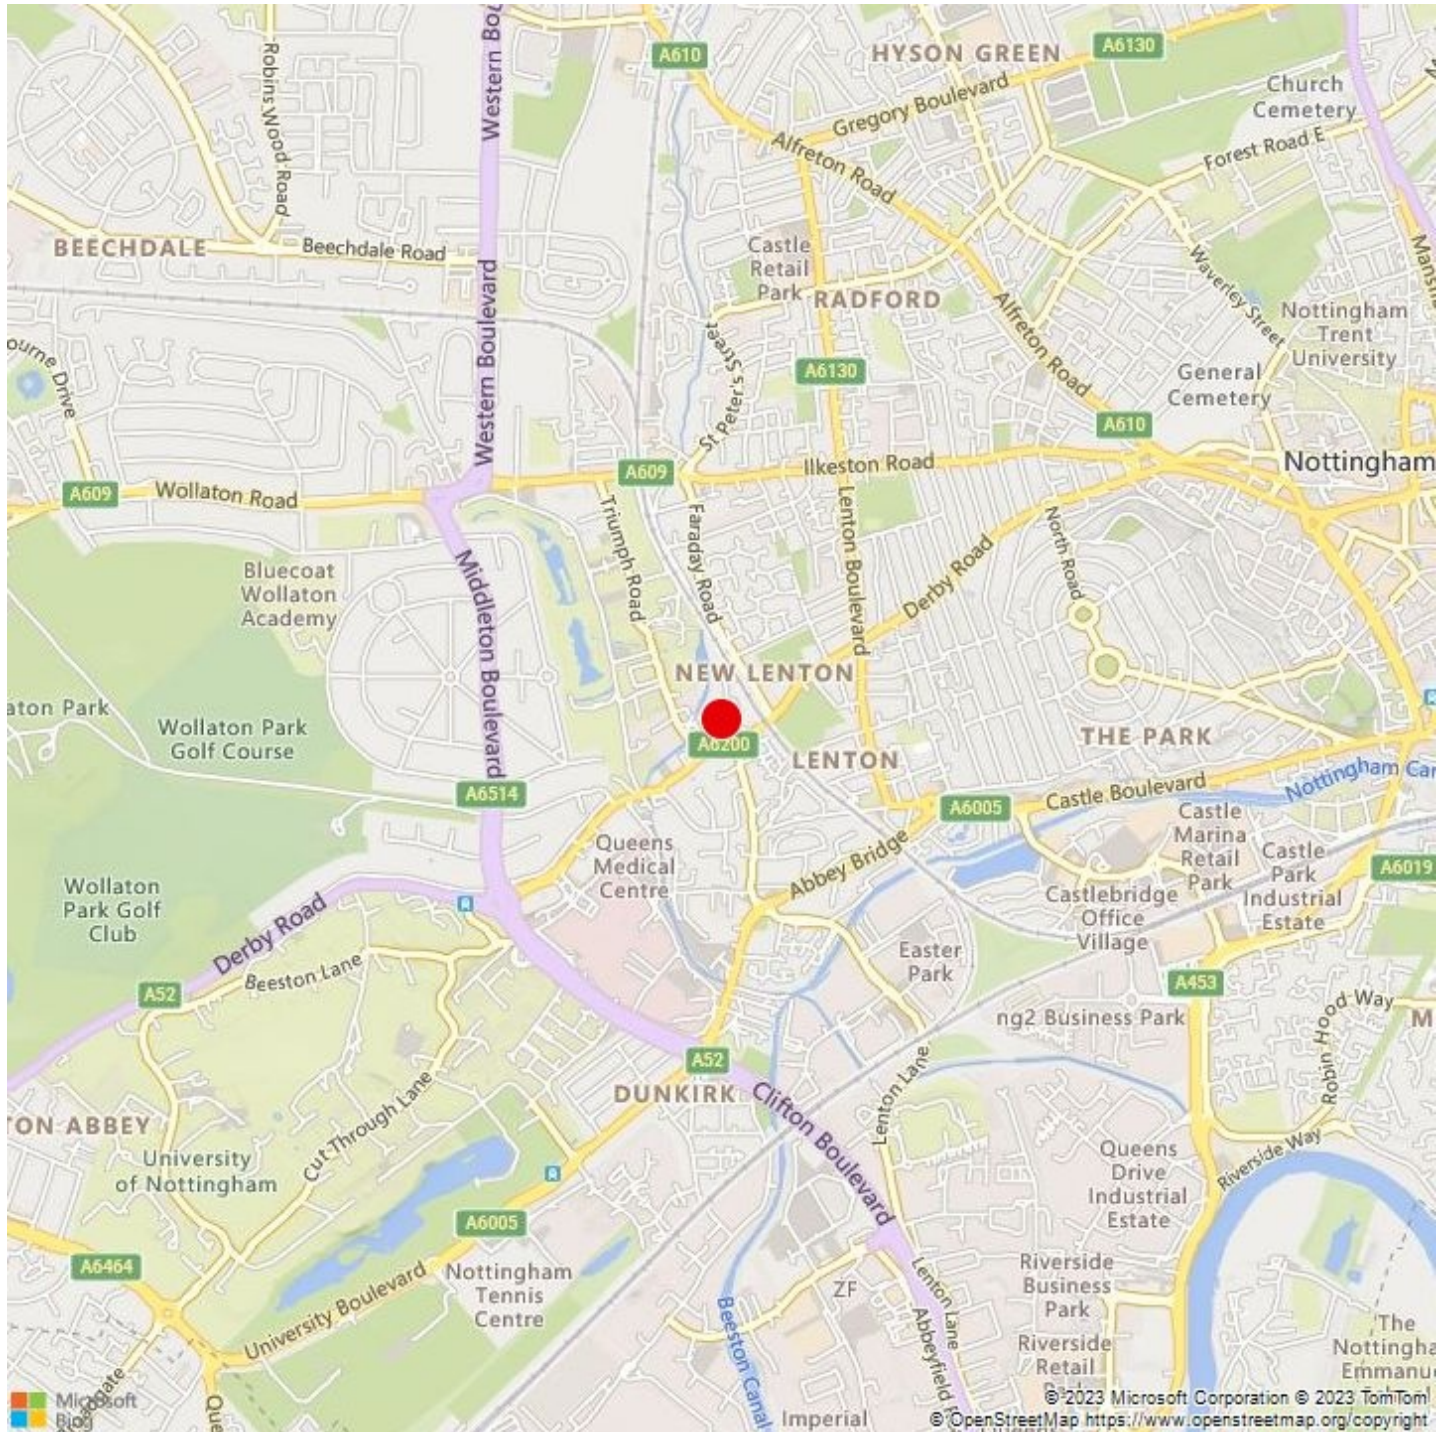

Innes England for themselves and for vendors or lessors of the property whose agents they are, give notice that: (i) the particulars are set out as a general outline only for the guidance of intended purchasers or lessees and do not constitute part of, an offer or contract; (ii) all descriptions, dimensions, reference to condition and necessary permissions for use and occupation, and other details are given without responsibility and any intending purchasers or tenants should not rely on them as statements or representations of fact but must satisfy themselves by inspection or otherwise as to the correctness of each of them; (iii) no person in the employment of Innes England has any authority to make or give any representation or warranty whatever in relation to this property; (iv) all rentals and prices are quoted exclusive of VAT. Any plans published are for convenience of identification. Any site boundaries shown are indicative only. © Crown copyright – License No. 100007643 NOT TO SCALE