




Unit 8, Churchill Business Park, Colwick, Nottingham, Nottinghamshire NG4 2HF

Offices/Warehouse Storage

- ▶ **NIA: 2,777 sq ft (257.98 sq m)**
- ▶ **Office accommodation with ground floor storage situated in an out of town business park**
- ▶ **Immediately adjacent to Colwick Loop Road/A612**
- ▶ **Parking for 4-5 vehicles on site**

For enquiries and viewings please contact:

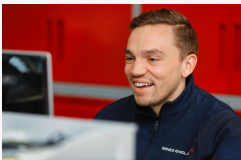

Ross Whiting
07921 948501
rwhiting@innes-england.com



George Hughes
07506 876689
ghughes@innes-england.com

Location

The property is located on the established Churchill Business Park in the heart of Colwick's commercial district. Approximately 2 miles east of Nottingham City Centre and accessed off Private Road No.2, this in turn links to the Colwick Loop Road (A612) which also provides excellent access to the east of Nottinghamshire. Churchill Park, together with the adjacent Colwick Business Park, are both desirable Business Parks in Nottingham and include designated office and industrial areas. Churchill Park is occupied by a mix of small to medium businesses including Ampron Electrical Services and many others.

Description

The property comprises of a two storey self-contained building with brick elevations under a pitched steel corrugated roof, with powder coated aluminium framed double glazed windows to the front and side elevations. At ground floor there is an entrance lobby, off which there is access to the ground floor office suites which leads to the storage area there is also a WC, disabled WC, kitchen and central core with a staircase leading to the first floor suite. The 1st floor comprises a mix of open plan and partitioned offices and a separate boardroom. The 1st floor also has WC/Shower Room. The property benefits from the following specification - LED lighting, double glazing, air conditioning, electric programmable radiators, data and telephone cabling. The property was constructed with a large proportion of windows, consequently serving the property with good levels of natural light. Externally there is space for the parking of 4-5 vehicles.

Accommodation

	Sq M	Sq Ft
Ground Floor	121.3	1,306
First Floor	136.7	1,471
Total	258	2,777

Measurements are quoted on a Net Internal basis in accordance with the RICS Property Measurement 2nd Edition. All parties are advised to carry out their own measurements.

Planning

We understand the property benefits from planning consent for the following uses: -

Class E (Commercial, Business and Services use), making the premises suitable for uses such as offices, shop, cafe, restaurant, clinics, health centre, day nurseries and industrial processes which can be carried out in a residential area without detriment to its amenity. The property may be suitable for alternative uses subject to the requisite consents. (This information is given for guidance purposes only and prospective parties are advised to make their own enquiries of the local authority).

Tenure

The freehold is available to purchase.

Alternatively a traditional lease is available with terms to be agreed between the parties.

Business Rates

From the Valuation Office Agency (VOA) website we understand the property has the following rating assessment:

Rateable Value - £18,750

Indicative Rates Payable 2023: £9,356.25 per annum

All parties are advised to make their own enquiries of the Valuation Office Agency (VOA).

Price/Rent

£350,000 for the freehold

£24,000 per annum for a traditional lease

Service Charge

We understand an estate service charge is applicable. Further details are available from the agent.

VAT

VAT is not applicable.

Legal Costs

Each party will be responsible for their own legal costs incurred in the transaction.

EPC

The premises have an EPC assessment of D (86).

Viewings


Viewings are by appointment with sole agents Innes England

Our Anti-Money Laundering Policy

In Accordance with Anti-Money Laundering Regulations, two forms of ID and confirmation of the source of funding will be required from the successful purchaser.

Date Produced: 03-Jun-2024



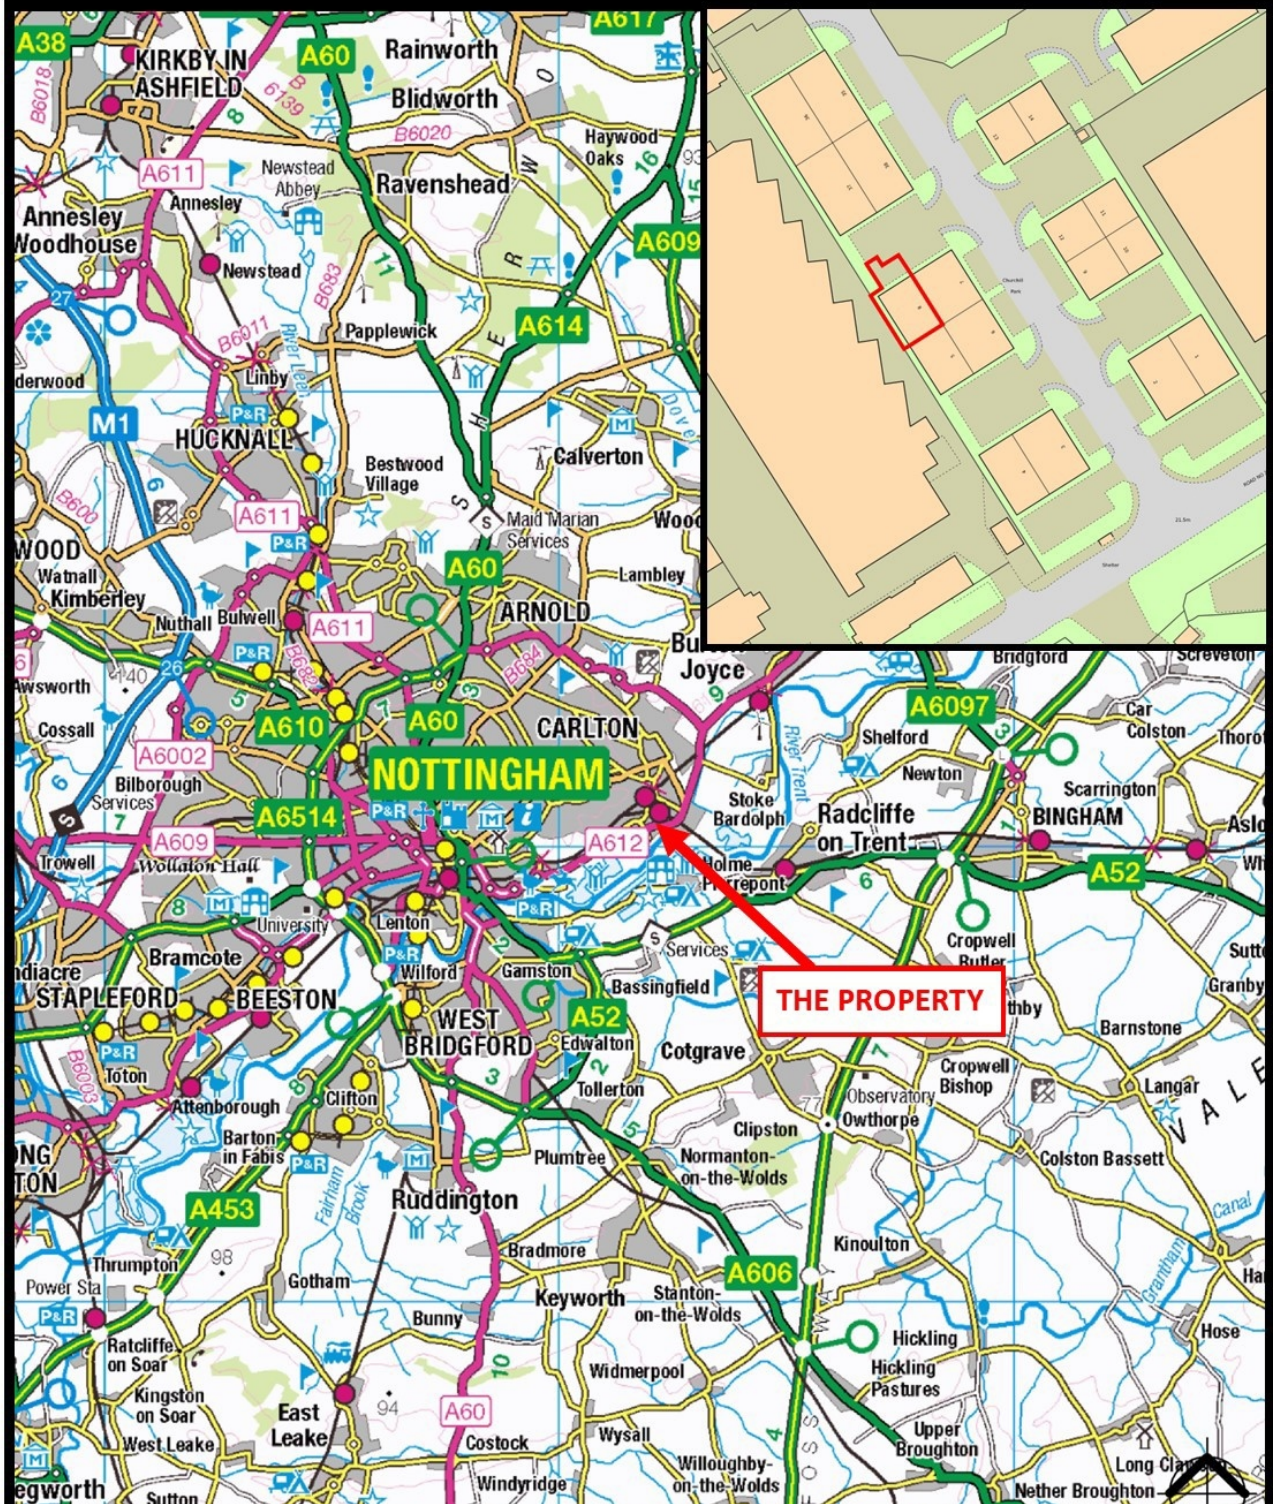

Innes England for themselves and for vendors or lessors of the property whose agents they are, give notice that: (i) the particulars are set out as a general outline only for the guidance of intended purchasers or lessees and do not constitute part of, an offer or contract; (ii) all descriptions, dimensions, reference to condition and necessary permissions for use and occupation, and other details are given without responsibility and any intending purchasers or tenants should not rely on them as statements or representations of fact but must satisfy themselves by inspection or otherwise as to the correctness of each of them; (iii) no person in the employment of Innes England has any authority to make or give any representation or warranty whatever in relation to this property; (iv) all rentals and prices are quoted exclusive of VAT. Any plans published are for convenience of identification. Any site boundaries shown are indicative only. © Crown copyright – License No. 100007643 NOT TO SCALE