



£550,000

Hopefield, Deans Road, Hanwell, W7



- 2 Double Bedrooms
- End Of Terrace
- Front & Rear Gardens
- Close To Elizabeth Line
- Garage With Rear Access
- Chain Free

A well presented, chain free, end of terrace, 2 double bedroom, family home with garage in an excellent location. Set back from the road the property comprises storm porch, large through lounge, separate kitchen and conservatory. The first floor has a generous master bedroom with built in wardrobes, second double bedroom and family bathroom. This property benefits from being chain free, additional parking at rear, side access, good loft space, front and rear gardens and the bonus of a garage accessed directly from the rear garden and via security gates at the rear entrance. Hopefield is on Deans Road, an ideal location for Hanwell (Elizabeth line) and Boston Manor (Piccadilly) stations, great schools, parks, canal, local shops, bus routes and road networks.




Hopefield Deans Road W7 3PL

Approximate Gross Internal Area = 82.8 sq m / 890 sq ft

Garage = 12 sq m / 129 sq ft

Total = 94.8 sq m / 1019 sq ft

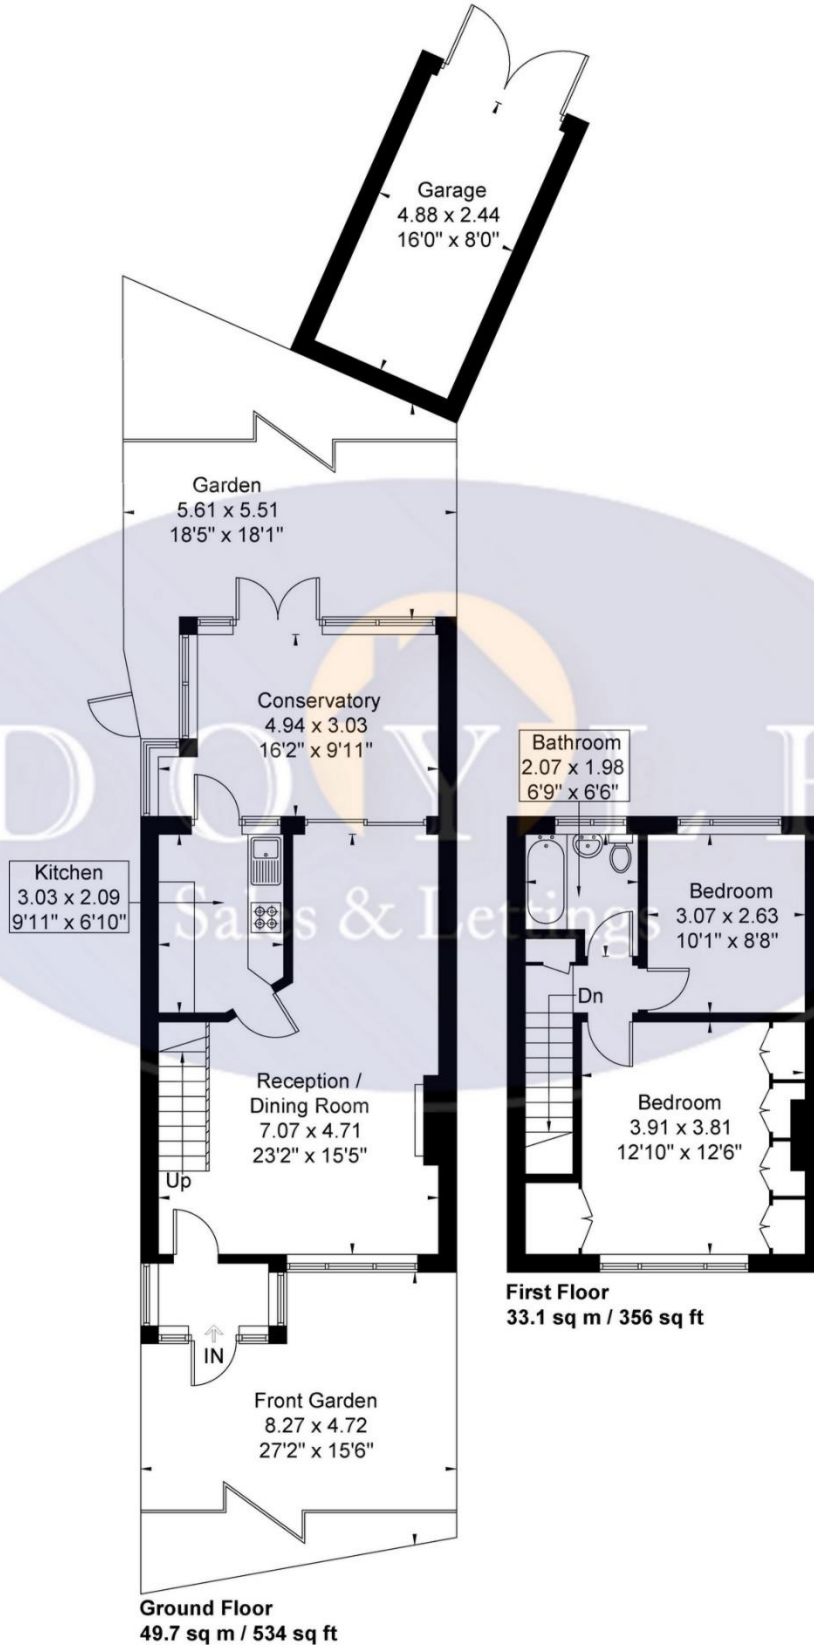

Although every attempt has been made to ensure accuracy, all measurements are approximate.
The floorplan is for illustrative purposes only and not to scale.

Map



VIEWING BY APPOINTMENT WITH AGENTS DOYLE SALES & LETTINGS

11 Broadway Buildings, Boston Rd, Hanwell, London, W7 3TT T: 020 8840 0171 E: info@doylesalesandlettings.co.uk W: www.doylesalesandlettings.co.uk

General: While we endeavour to make our sales particulars fair, accurate and reliable, they are only a general guide to the property and, accordingly, if there is any point which is of particular importance to you, please contact the office and we will be pleased to check the position for you, especially if you are contemplating travelling some distance to view the property.

Measurements: These approximate room sizes are only intended as general guidance. You must verify the dimensions carefully before ordering carpets or any built-in furniture.

Services: Please note we have not tested the services or any of the equipment or appliances in this property, accordingly we strongly advise prospective buyers to commission their own survey or service reports before finalizing their offer to purchase.

THESE PARTICULARS ARE ISSUED IN GOOD FAITH BUT DO NOT CONSTITUTE REPRESENTATIONS OF FACT OR FORM PART OF ANY OFFER OR CONTRACT. THE MATTERS REFERRED TO IN THESE PARTICULARS SHOULD BE INDEPENDENTLY VERIFIED BY PROSPECTIVE BUYERS OR TENANTS. NEITHER DOYLE SALES & LETTINGS NOR ANY OF ITS EMPLOYEES OR AGENTS HAS ANY AUTHORITY TO MAKE OR GIVE ANY REPRESENTATION OR WARRANTY WHATEVER IN RELATION TO THIS PROPERTY.

YOUR HOME IS AT RISK IF YOU DO NOT KEEP UP REPAYMENTS ON A MORTGAGE OR OTHER LOAN SECURED ON IT.

Written quotations available on request. All loans secured on property. Life assurance is usually required.

EPC Rating D

