



£569,950

Burwell Avenue, Greenford, UB6



- 3 Bedrooms
- End Of Terrace & Garage
- Almost 80 Ft Rear Garden
- Opportunity To Extend STPP
- Off Street Parking
- Chain Free

An extended, 3 bedroom, end of terrace, family home with garage, off street parking and almost 80 ft garden close to Horsenden primary school. Accommodation comprises wide entrance hallway, guest WC, front reception with through lounge and full width extended kitchen / diner. Upstairs offers 2 double bedroom, single bedroom, shower room and an opportunity to convert the loft. Further benefits include chain free, off street parking, garage and large private rear garden. Burwell Avenue is conveniently located for excellent schools, bus routes, road networks, Westway shopping centre, parks, shops and Sudbury Hill (Piccadilly line) and Greenford (Central line) stations.





Burwell Avenue UB6 0NU

Approximate Gross Internal Area = 98 sq m / 1054 sq ft

Garage = 14.5 sq m / 156 sq ft

Total = 112.5 sq m / 1210 sq ft

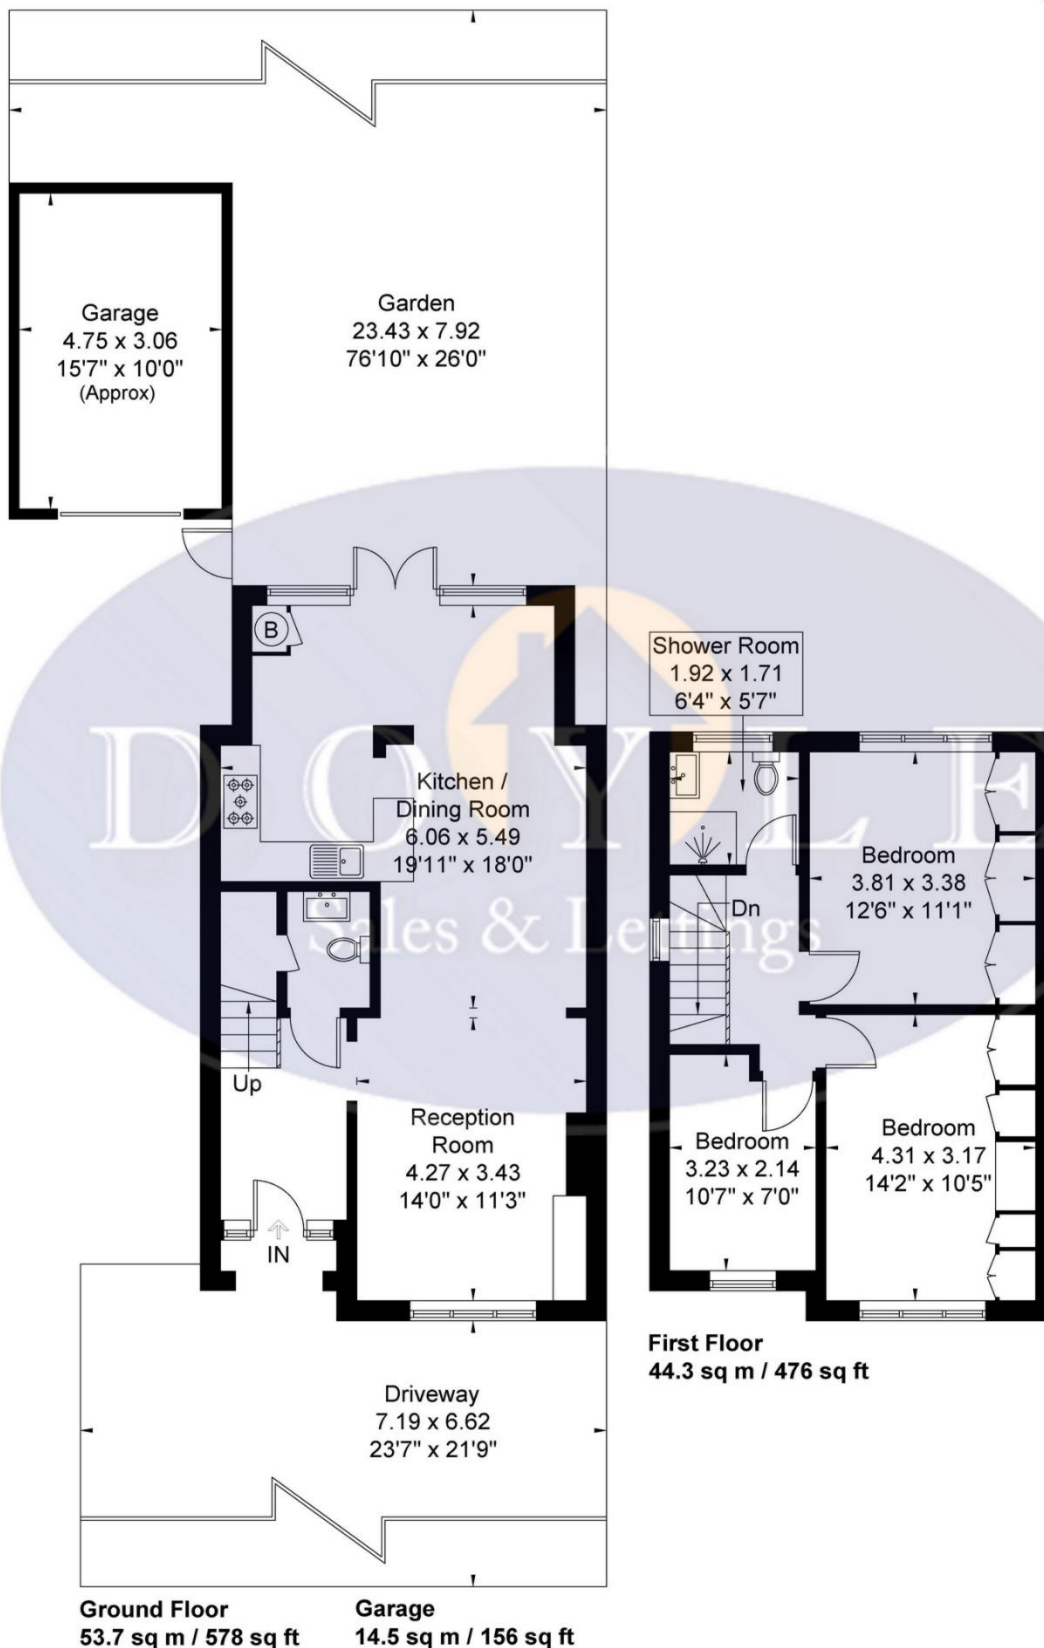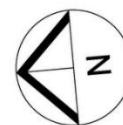

Although every attempt has been made to ensure accuracy, all measurements are approximate.

The floorplan is for illustrative purposes only and not to scale.

© www.perspective.co.uk

Map



VIEWING BY APPOINTMENT WITH AGENTS DOYLE SALES & LETTINGS

11 Broadway Buildings, Boston Rd, Hanwell, London, W7 3TT T: 020 8840 0171 E: info@doylesalesandlettings.co.uk W: www.doylesalesandlettings.co.uk

General: While we endeavour to make our sales particulars fair, accurate and reliable, they are only a general guide to the property and, accordingly, if there is any point which is of particular importance to you, please contact the office and we will be pleased to check the position for you, especially if you are contemplating travelling some distance to view the property.

Measurements: These approximate room sizes are only intended as general guidance. You must verify the dimensions carefully before ordering carpets or any built-in furniture.

Services: Please note we have not tested the services or any of the equipment or appliances in this property, accordingly we strongly advise prospective buyers to commission their own survey or service reports before finalizing their offer to purchase.

THESE PARTICULARS ARE ISSUED IN GOOD FAITH BUT DO NOT CONSTITUTE REPRESENTATIONS OF FACT OR FORM PART OF ANY OFFER OR CONTRACT. THE MATTERS REFERRED TO IN THESE PARTICULARS SHOULD BE INDEPENDENTLY VERIFIED BY PROSPECTIVE BUYERS OR TENANTS. NEITHER DOYLE SALES & LETTINGS NOR ANY OF ITS EMPLOYEES OR AGENTS HAS ANY AUTHORITY TO MAKE OR GIVE ANY REPRESENTATION OR WARRANTY WHATEVER IN RELATION TO THIS PROPERTY.

YOUR HOME IS AT RISK IF YOU DO NOT KEEP UP REPAYMENTS ON A MORTGAGE OR OTHER LOAN SECURED ON IT.

Written quotations available on request. All loans secured on property. Life assurance is usually required.

EPC Rating D

