



£760,000

Du Burstow Terrace, Hanwell, W7




- 2 Double Bedrooms
- Stunning Condition
- South Facing Garden
- Extended Kitchen/Diner
- 2 Bathrooms
- Excellent School Catchment

A stunning, refurbished and extended, 2 double bedroom, Victorian family home in popular Olde Hanwell. The accommodation boasts a very high standard of fixtures and finish throughout and comprises storm porch, front reception room with shutters and built in bookcases, stunning extended kitchen/diner with space for a large dining table, shower room with WC, study and utility room. French doors lead out to a private and secluded south facing rear garden. On the first floor there are 2 double bedrooms, loft storage and luxurious family bathroom with the added bonus of a walk in wardrobe. Du Burstow Terrace is situated close to the Grand Union Canal, in a great school catchment area and within easy access of Hanwell station (Crossrail), Boston Manor station (Piccadilly), bus routes, road networks and great parks.



Du Burstow Terrace, W7

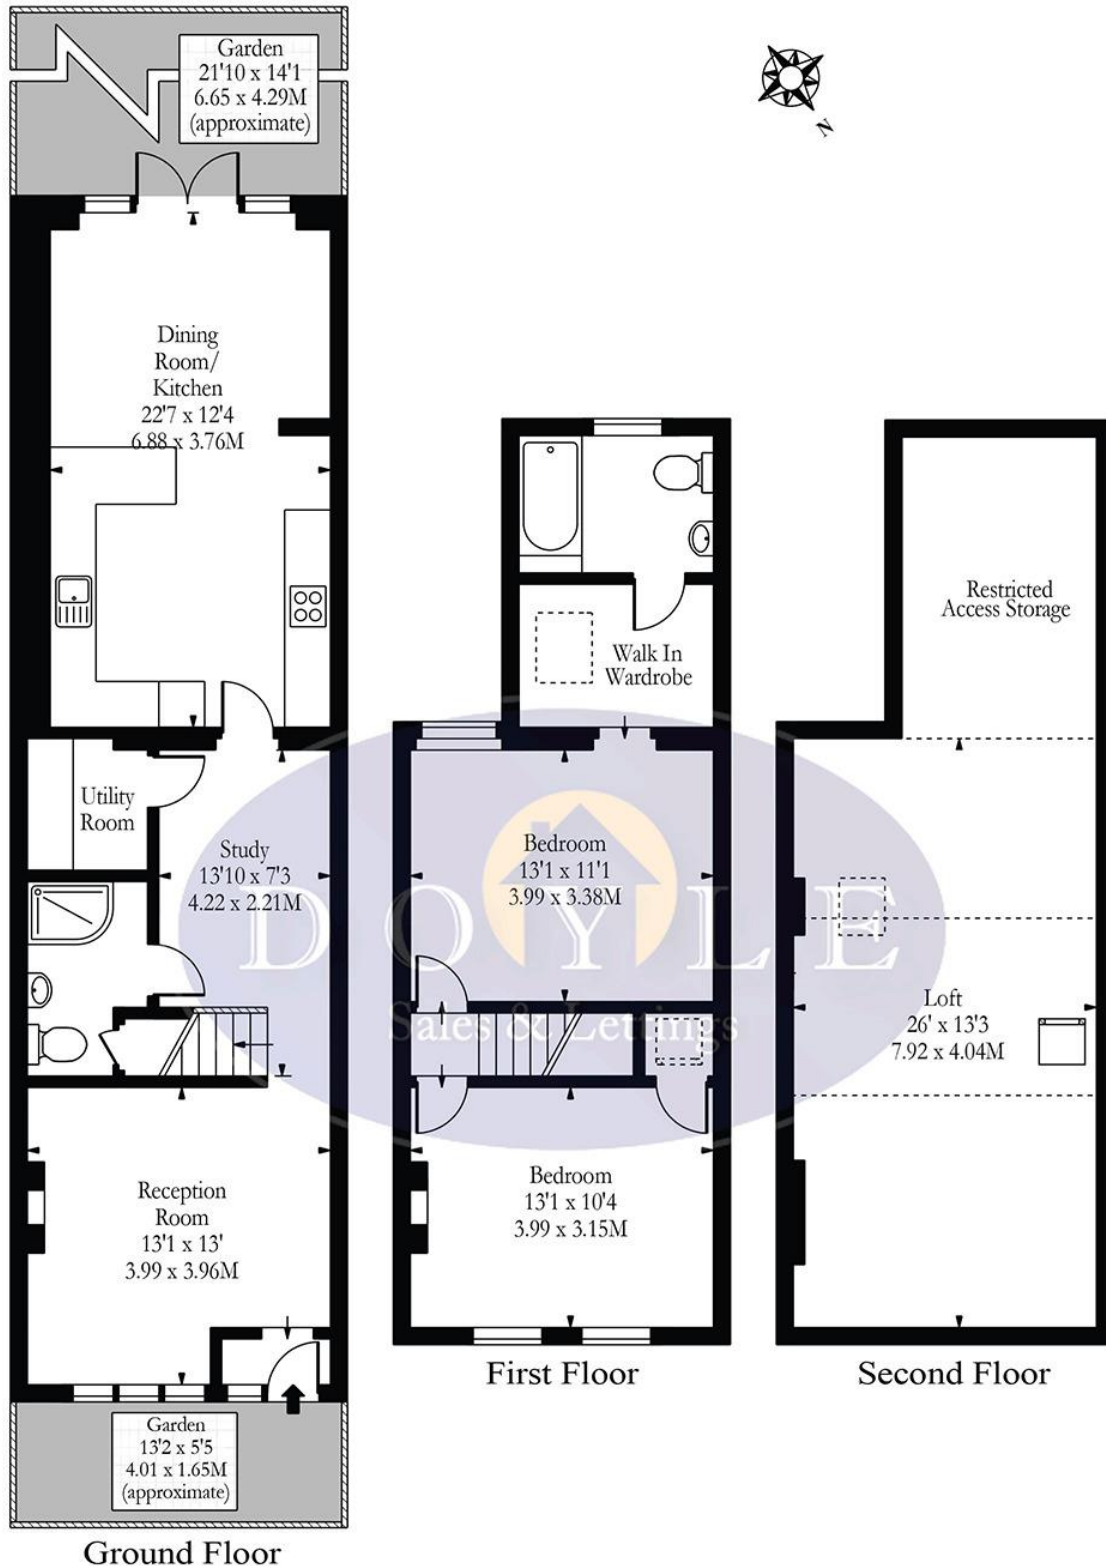

Approx Gross Internal Area 1105 Sq Ft - 102.65 Sq M

(Excluding Restricted Height Area, Loft & Restricted Access Store)

Illustration Purposes Only

Whilst every attempt has been made to ensure the accuracy of the floor plan contained here, measurements of doors, windows, rooms and any other items are approximate and no responsibility is taken for any errors, omissions or mis-statements. The plan is for illustrative purposes only, is not to scale and should be used as such by any prospective purchaser.

Map



VIEWING BY APPOINTMENT WITH AGENTS DOYLE SALES & LETTINGS

11 Broadway Buildings,Boston Rd,Hanwell,London,W7 3TT T: 020 8840 0171 E: info@doylesalesandlettings.co.uk W: www.doylesalesandlettings.co.uk

General: While we endeavour to make our sales particulars fair, accurate and reliable, they are only a general guide to the property and, accordingly, if there is any point which is of particular importance to you, please contact the office and we will be pleased to check the position for you, especially if you are contemplating travelling some distance to view the property.

Measurements: These approximate room sizes are only intended as general guidance. You must verify the dimensions carefully before ordering carpets or any built-in furniture.

Services: Please note we have not tested the services or any of the equipment or appliances in this property, accordingly we strongly advise prospective buyers to commission their own survey or service reports before finalizing their offer to purchase.

THESE PARTICULARS ARE ISSUED IN GOOD FAITH BUT DO NOT CONSTITUTE REPRESENTATIONS OF FACT OR FORM PART OF ANY OFFER OR CONTRACT. THE MATTERS REFERRED TO IN THESE PARTICULARS SHOULD BE INDEPENDENTLY VERIFIED BY PROSPECTIVE BUYERS OR TENANTS. NEITHER DOYLE SALES & LETTINGS NOR ANY OF ITS EMPLOYEES OR AGENTS HAS ANY AUTHORITY TO MAKE OR GIVE ANY REPRESENTATION OR WARRANTY WHATEVER IN RELATION TO THIS PROPERTY.

YOUR HOME IS AT RISK IF YOU DO NOT KEEP UP REPAYMENTS ON A MORTGAGE OR OTHER LOAN SECURED ON IT.

Written quotations available on request. All loans secured on property. Life assurance is usually required.

EPC Rating C

