



£275,000

Sarsen House, Middle Road, W7




- Studio Apartment
- 415 Sq Ft
- Balcony & Communal Garden
- Gym & Concierge
- Long Lease
- Chain Free

A spacious, chain free, studio apartment, in the new Hanwell Square development, close to Elizabeth line. This spacious apartment offers underfloor heating, bespoke kitchen with integrated Bosch appliances including oven, induction hob, microwave, extractor hood, fridge freezer and dishwasher, separate sleeping area with built in wardrobes and stylish bathroom. Benefits include long lease, direct access to a private balcony with views of the landscaped courtyard, audio/visual door entry system, cycle storage, residents only gym and concierge. Hanwell Square is a vibrant exciting newly built development close to the Elizabeth Line for easy access, shops, parks, bus routes and road networks.



Sarsen House, Hanwell Square W7 3FR

Approximate Gross Internal Area = 38.6 sq m / 415 sq ft

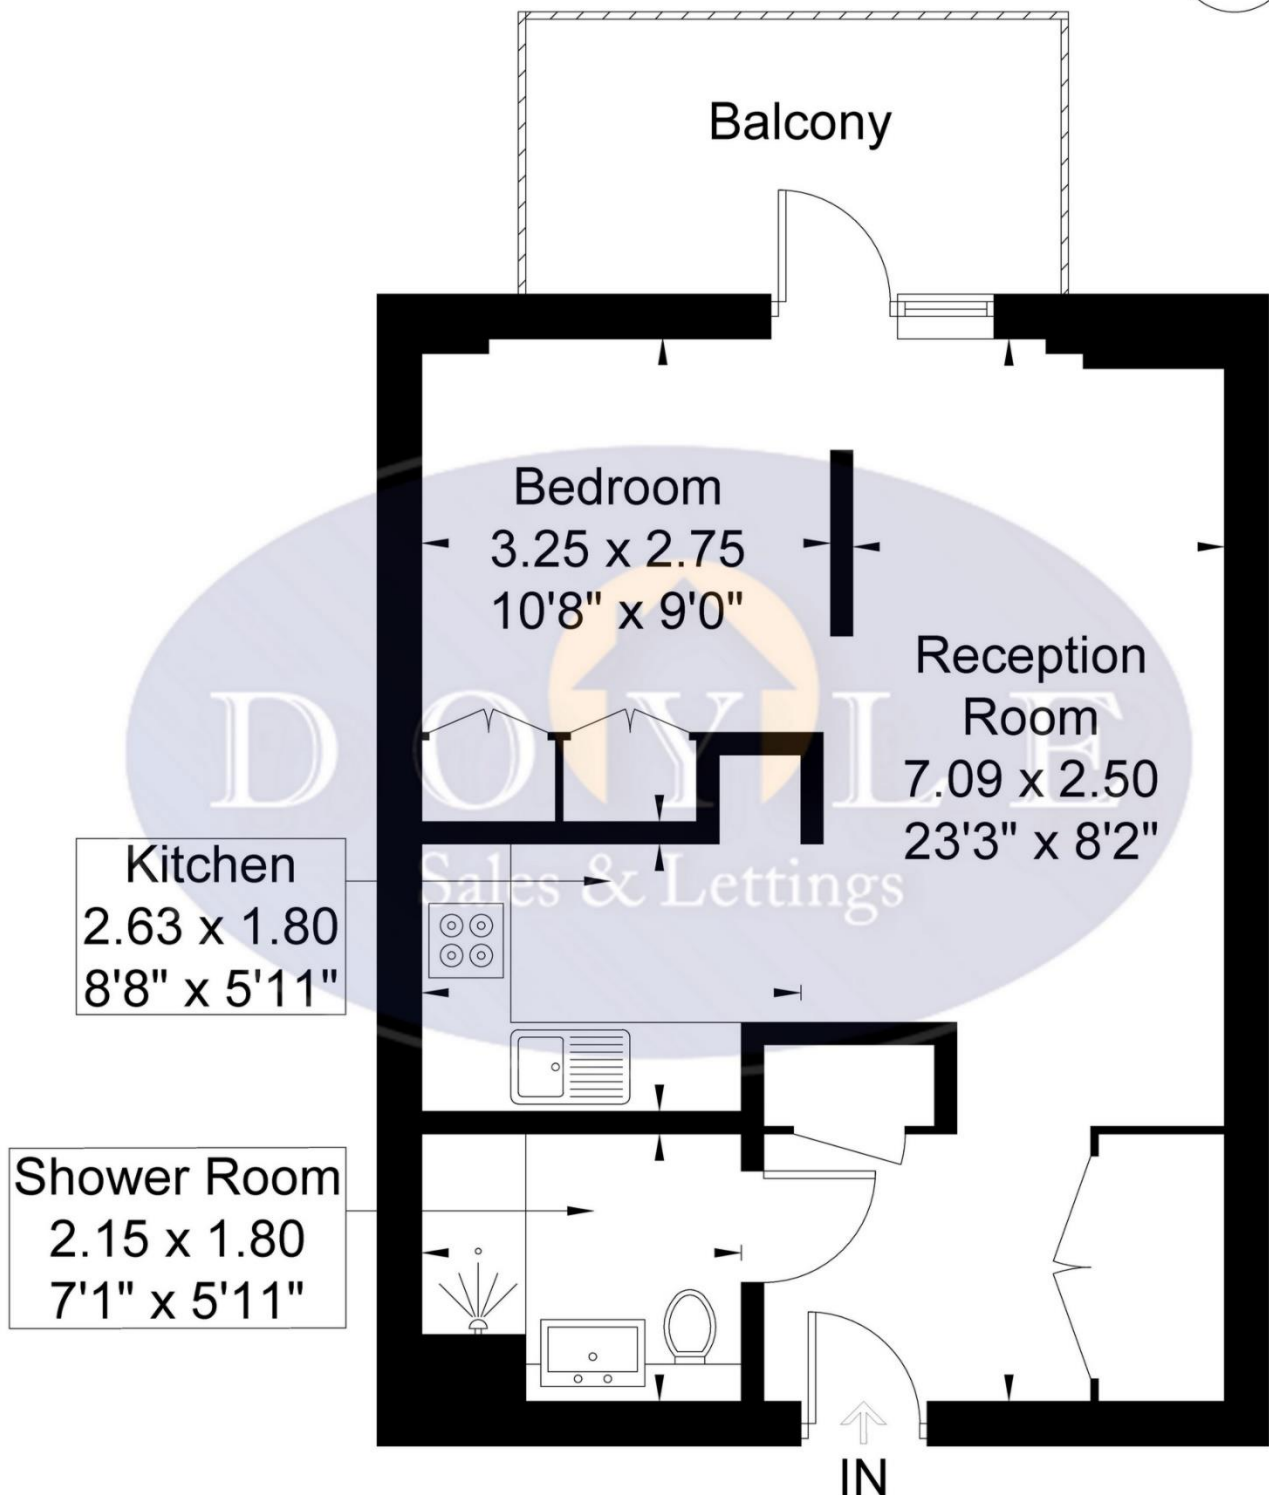

Second Floor

Although every attempt has been made to ensure accuracy, all measurements are approximate.

The floorplan is for illustrative purposes only and not to scale.

© www.prerspective.co.uk

Map



VIEWING BY APPOINTMENT WITH AGENTS DOYLE SALES & LETTINGS
11 Broadway Buildings, Boston Rd, Hanwell, London, W7 3TT T: 020 8840 0171 E: info@doylesalesandlettings.co.uk W: www.doylesalesandlettings.co.uk

General: While we endeavour to make our sales particulars fair, accurate and reliable, they are only a general guide to the property and, accordingly, if there is any point which is of particular importance to you, please contact the office and we will be pleased to check the position for you, especially if you are contemplating travelling some distance to view the property.
Measurements: These approximate room sizes are only intended as general guidance. You must verify the dimensions carefully before ordering carpets or any built-in furniture.
Services: Please note we have not tested the services or any of the equipment or appliances in this property, accordingly we strongly advise prospective buyers to commission their own survey or service reports before finalizing their offer to purchase.
THESE PARTICULARS ARE ISSUED IN GOOD FAITH BUT DO NOT CONSTITUTE REPRESENTATIONS OF FACT OR FORM PART OF ANY OFFER OR CONTRACT. THE MATTERS REFERRED TO IN THESE PARTICULARS SHOULD BE INDEPENDENTLY VERIFIED BY PROSPECTIVE BUYERS OR TENANTS. NEITHER DOYLE SALES & LETTINGS NOR ANY OF ITS EMPLOYEES OR AGENTS HAS ANY AUTHORITY TO MAKE OR GIVE ANY REPRESENTATION OR WARRANTY WHATEVER IN RELATION TO THIS PROPERTY.
YOUR HOME IS AT RISK IF YOU DO NOT KEEP UP REPAYMENTS ON A MORTGAGE OR OTHER LOAN SECURED ON IT.
Written quotations available on request. All loans secured on property. Life assurance is usually required.

EPC Rating B

