

Landmark Riverside
Office Building

Palm Court

Richmond
Riverside

A Richmond landmark

Forming part of the prestigious Richmond Riverside development, Palm Court offers exceptional refurbished Grade A office space - the perfect HQ building.

A self-contained building totalling approximately 16,615 sq ft which boasts a private riverside garden with views over the River Thames.

The development perfectly marries period design with contemporary office spaces - meeting the demands of today's occupiers requirements.



River fronting facade of Palm Court

Make an entrance

The main entrance for Palm Court is situated in the serene landscaped Heron Square – providing a stunning arrival.

Heron Square courtyard looking towards Palm Court entrance



The perfect
first impression

Contemporary finishes
and river views create an
impressive entrance for both
occupiers and visitors.



Indicative reception and ground floor - CGI

Summary specification


As part of the comprehensive refurbishment the building has been specified to a high standard throughout, with new onsite tenant end of journey facilities and access to the Richmond Riverside amenity offering.




Premium Cat A
refurbishment



Prestigious landmark
location

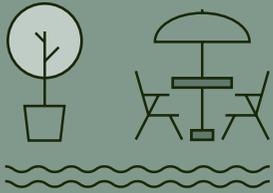

Private garden
with river views

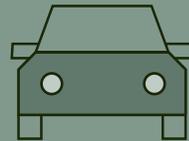


15 secure underground
car parking spaces



Secure
cycle storage




New shower
facilities

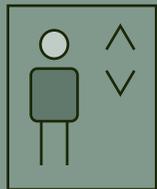


Two new
passenger lifts



Onsite amenities within
Richmond Riverside

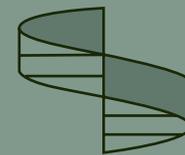

Bespoke spiral
staircase

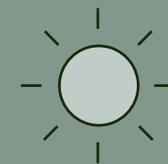

High levels
of natural light

Well-being on the inside

Palm Court has an emphasis on tenant wellbeing and sustainability at its core.

OrchardStreet
INVESTMENT MANAGEMENT

Our approach

Responsible investment is embedded in every aspect of how we operate as a business and how we manage our clients' capital. We deliver long-term performance and resilience for clients through ESG integration by considering the environmental, social and regulatory risks to, and impacts of, our assets under management.

Our pathway to net zero carbon

Climate change is the defining challenge of our time and the real estate sector has a transformational role to play in reducing carbon emissions, with 40% of global emissions coming from the built environment. Our roadmap to 2040 gives our clients a clear view of what they can expect from our decarbonisation pathway. We are committed to achieving net zero carbon for landlord emissions, refurbishment emissions and our corporate emissions by 2030.



New end of journey facilities



Energy and Carbon reduction - on route to Carbon Net Zero



Emphasis on low carbon business travel



Exploring the opportunities of smart buildings with the inclusion of smart meters



Green leases and supporting occupiers own ESG goals



Richmond borough has more green space than any other in London



LED intelligent lighting with daylight dimming and presence detection

BREEAM[®]

Targeting BREEAM 'Excellent'



Water management system



EPC target rating of A



Construction and waste management plans in line with the London plans waste hierarchy

A different view

The private garden overlooks the River Thames providing the perfect spot to relax and recharge.



View to River Thames



The Space

Work space

Contemporary open plan workspace, flooded with natural light creates an environment to inspire and promote productivity.



Indicative first floor fit-out - CGI

Break out

The opportunity for considered breakout areas to meet, collaborate or simply step away from the desk.



Indicative garden floor fit-out - OGI

Accommodation

Palm Court offers flexible floor plates - so you work the way you want to.

Site Plan




Schedule of Areas

	sq ft	sq m
Third Floor Office	1,865	173
Second Floor Office	4,921	457
First Floor Office	5,006	465
Ground Floor Office	2,696	251
Garden Floor Office	2,126	198
Private Garden	764	71
Total Office	16,615	1,544


Ground Floor

Office 2,696 sq ft / 251 sq m

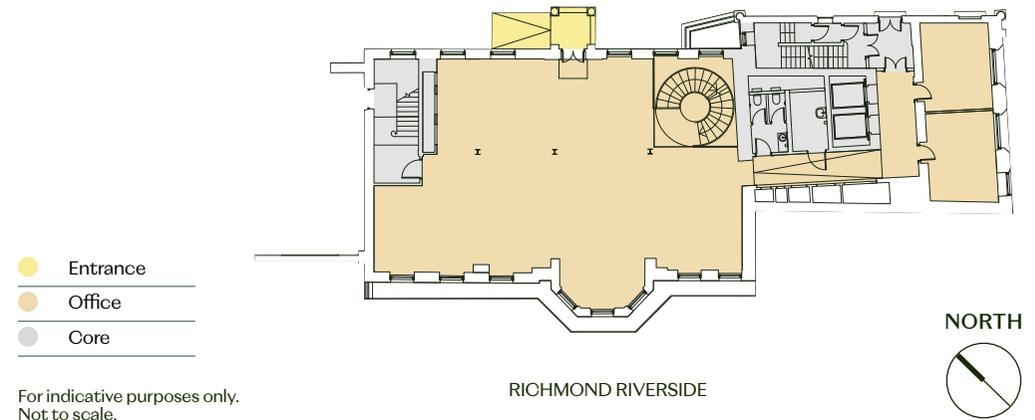

First Floor


Office 5,006 sq ft / 465 sq m

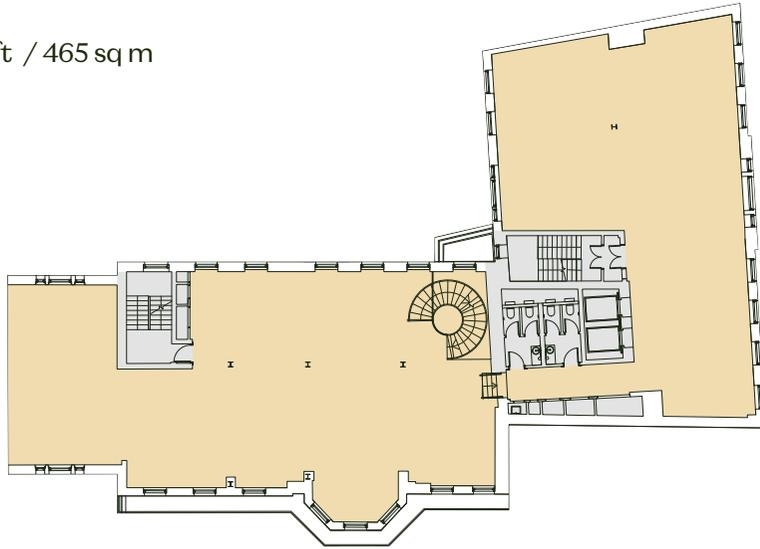

RICHMOND RIVERSIDE

Third Floor


Office 1,865 sq ft / 173 sq m

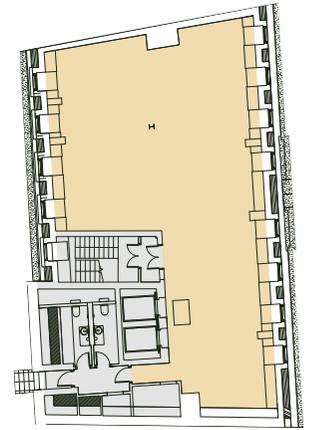

RICHMOND RIVERSIDE

Second Floor

Office 4,921 sq ft / 457 sq m

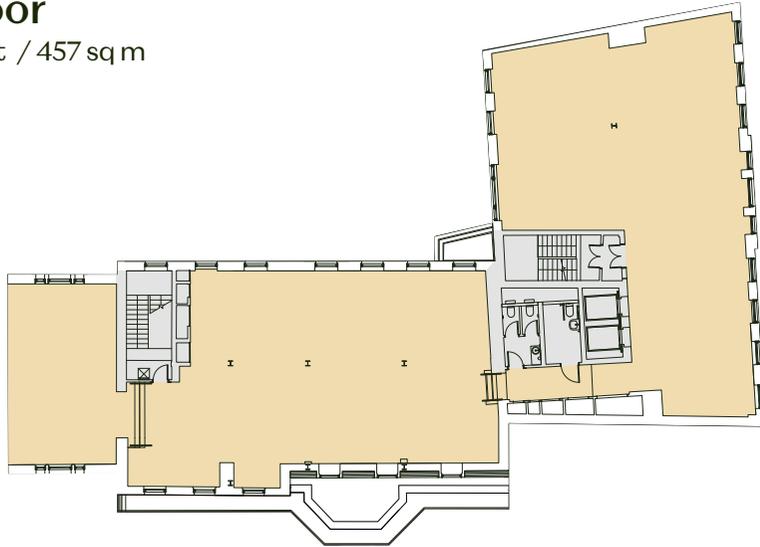


RICHMOND RIVERSIDE

Garden Floor

Office 2,126 sq ft / 198 sq m

Private Garden 764 sq ft / 71 sq m

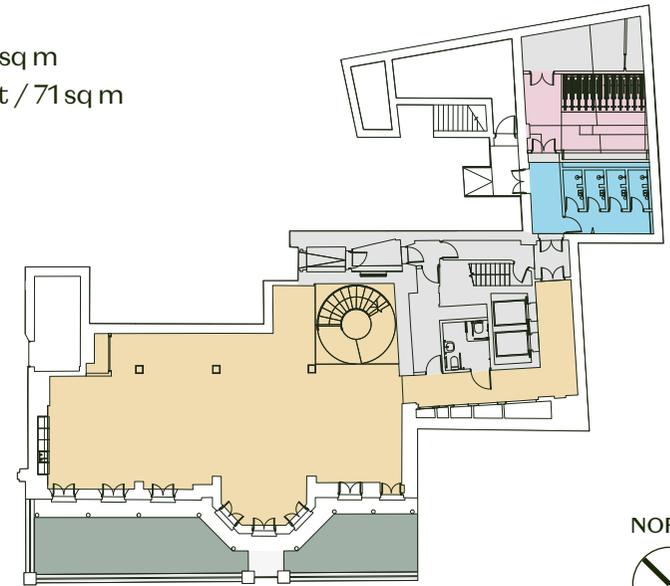

RICHMOND RIVERSIDE

NORTH



- Office
- Bike store
- Showers
- Core
- Private Garden

For indicative purposes only.
Not to scale.



The Location

An unrivalled location

Situated on the south side of Richmond town centre, Richmond Riverside provides occupiers direct access to ever-growing and diverse dining, leisure and retail offering.

This, alongside, the tranquil river setting, affluent residential areas and open green spaces such as Richmond Park means the area continues to attract a rich occupier mix. Morning, day or night there is something for every occasion.



Location / Amenities

Leisure

- 1_ Richmond Hill Health Club
- 2_ Curzon Cinema
- 3_ Twickenham Stadium
- 4_ Third Space (coming soon)
- 5_ Richmond Harbour Hotel & Spa
- 6_ Royal Mid-Surrey Golf Club

Food & Drink


- 7_ The Ivy Café
- 8_ Brindisa
- 9_ No1 Duke Street
- 10_ Tap Tavern
- 11_ Franco Manca
- 12_ Bills
- 13_ Scott's

Retail

- 14_ Anthropologie
- 15_ Waitrose
- 16_ Whole Foods Market
- 17_ Space NK
- 18_ Lululemon
- 19_ Aesop

Local Occupiers

- 20_ eBay
- 21_ William Grant & Sons
- 22_ Paypal
- 23_ Tails.com
- 24_ Jigsaw
- 25_ RELX

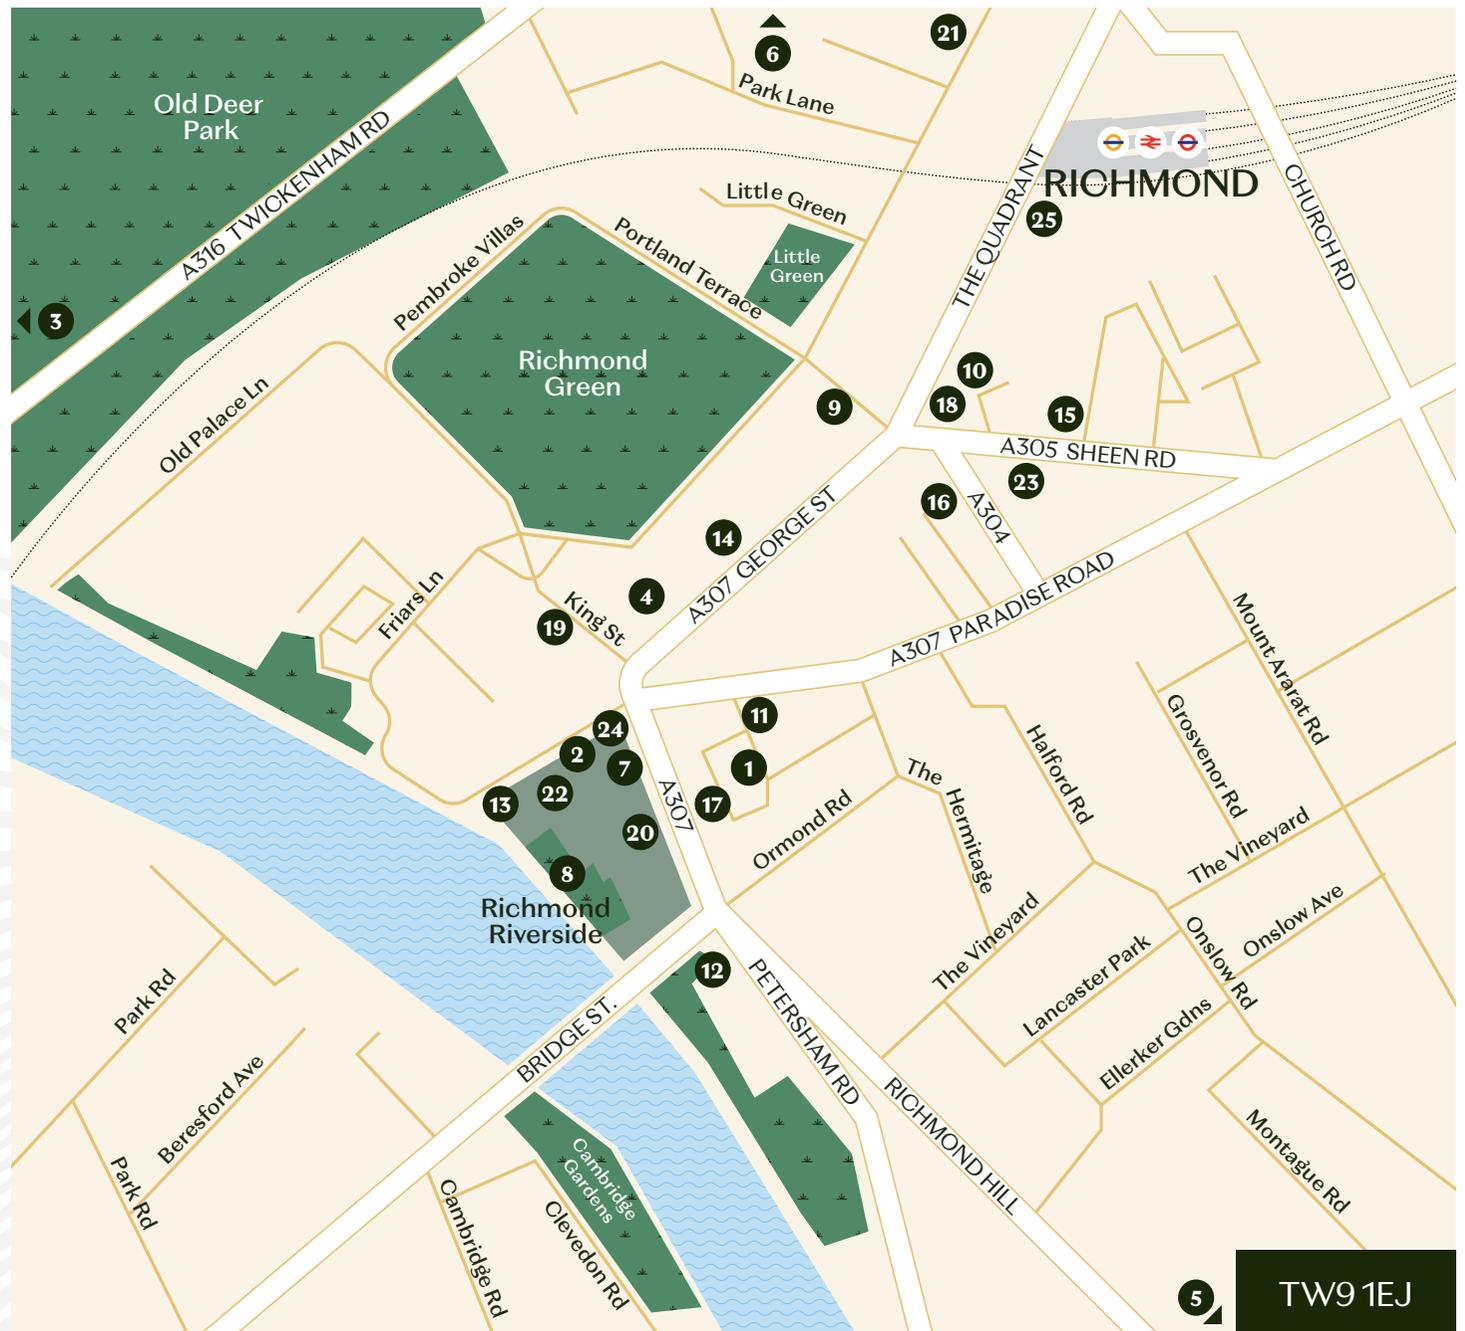


Make a connection

Richmond is ideally located for today's leading businesses.

It offers excellent connectivity with access to the London Overground, Underground and National rail networks. Situated just eight miles south west of Central London, Waterloo station can be reached in a fasted journey time of 19 minutes.

Travel Times

By Road

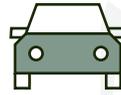

M4	16 minutes
Hammersmith	19 minutes
M3	20 minutes
M25	30 minutes
Heathrow Airport	30 minutes

By Rail



Clapham Junction	8 minutes
Wimbledon	17 minutes
London Waterloo	19 minutes
London Paddington	29 minutes
Heathrow Airport	44 minutes


By Underground



Gunnorsbury	6 minutes
Hammersmith	15 minutes
Earl's Court	21 minutes
Sloane Square	27 minutes
London Victoria	32 minutes

Source: AA Route Planner / TfL

Transport Map

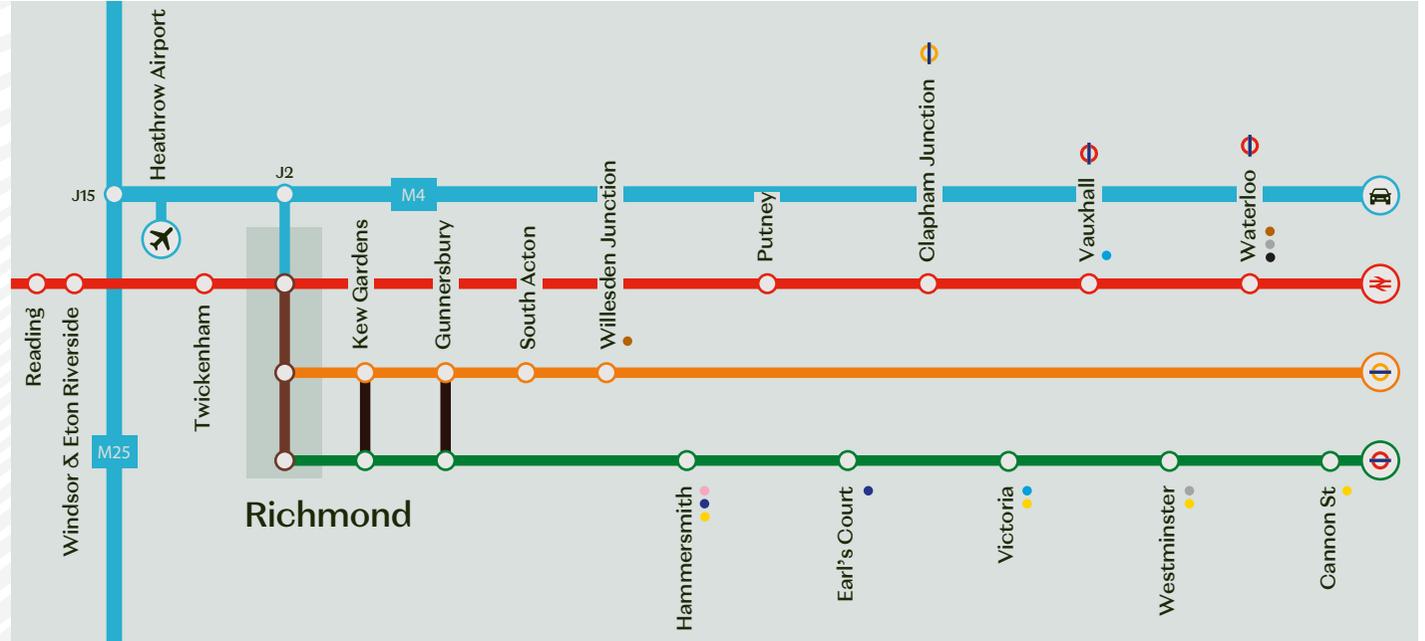

The Location

Further Information

For further information contact:



Chris Bulmer
07917 526 855
chrisbulmer@brayfoxsmith.com

Clare Lane
07866 622 013
clarelane@brayfoxsmith.com

palmcourt-richmond.com

A development by:

OrchardStreet
INVESTMENT MANAGEMENT

Subject to contract. Bray Fox Smith for themselves and the vendor of this property give notice that these particulars do not form, or form part of, any offer or contract. They are intended to give fair description of the property and whilst every effort has been made to ensure their accuracy this cannot be guaranteed. Any intending purchaser must therefore satisfy themselves by inspection or otherwise. Neither Bray Fox Smith, nor any of its employees, has any authority to make or give any further representations or warranty whatsoever in relation to this property. All prices and rents quoted are net of VAT. September 2023.

Designed & produced by Cre8te - 020 3468 5760 - cre8te.london