



 UP Estates



 UP Estates



 UP Estates



 UP Estates

3 Bedroom House - End Terrace
located on Binley Road, Coventry
£315,000

 UP Estates



****USABLE LOFT - DOUBLE GARAGE/WORKSHOP - EXTENDED FAMILY HOME - NEW ROOF, WINDOWS, BOILER & RENDERING CIRCA 2022 - BEAUTIFULLY PRESENTED THROUGHOUT - PRIVATE GARDEN BACKING ONTO WOODLAND - LARGE DOUBLE GARAGE/WORKSHOP WITH POWER**** This is an exceptional opportunity to purchase an extended halls together end of terrace home on the sought after Binley Road. Immaculately presented throughout & boasting a double garage to the rear with secure gated access and multi-car driveway to the front. As you enter into the hallway you have doors leading to the living room & modern kitchen/diner and then a door to the family room. To the first floor there are two double bedrooms, a good sized single and family bathroom. A versatile loft room can be found on the third floor currently utilised as a fourth bedroom! This home benefits from new roof, boiler, windows and rendering in circa 2022. Call now to secure a viewing!

ROOM DESCRIPTIONS

HALL With stairs ascending to the first floor, a central heated radiator and doors leading to the open-plan Kitchen/Diner and Living Room.

FAMILY ROOM 12' 3" x 13' 10" (3.74m x 4.24m) A sizeable reception room with a feature fireplace with surround, a double glazed bay window to the front aspect and a central heated radiator.

LIVING ROOM 10' 3" x 11' 0" (3.13m x 3.37m) A second reception room having a door into the hall and open-plan access to the Kitchen/Diner.

OPEN-PLAN KITCHEN/DINER 18' 0" x 17' 7" (5.5m x 5.38m MAX) Kitchen measurements: 2.25m x 5.38m. A stunning & modern Kitchen/Diner with skylights, a double glazed window to the rear aspect, French doors leading out into the rear garden, spotlights, and two central heated radiators. The Kitchen includes a matching range of wall and base mounted units with work surfaces over, a stainless steel sink with drainer and mixer tap, an extractor fan with space for a range-style cooker below, and space for further appliances.

LANDING With stairs rising from the ground floor and ascending to the loft room, and doors leading to accommodation.

BEDROOM ONE 10' 11" x 14' 0" (3.34m x 4.28m) A double bedroom having a central heated radiator and double glazed bay window to the front aspect.

BEDROOM TWO 11' 8" x 11' 1" (3.56m x 3.4m) Another double bedroom having a central heated radiator and double glazed window to the rear aspect.

BEDROOM THREE 6' 11" x 7' 10" (2.12m x 2.39m) Having a central heated radiator and double glazed window to the front aspect.

BATHROOM 6' 1" x 6' 5" (1.86m x 1.98m) A tiled bathroom having a panelled bath with shower over, low level W/C, pedestal wash basin, central heated towel rail and a double glazed window.

LOFT ROOM 17' 3" x 9' 8" (5.26m MAX x 2.96m) A versatile loft room with two double glazed velux-style windows to the rear aspect and a central heated radiator.


FRONT ASPECT Offering a driveway and gated side access to the rear.

GARDEN An enclosed, hard-landscaped rear garden having a patio with fencing along the boundaries. There is a gate at the rear of the garden leading to a paved, partially sheltered storage area with access to a shed and the Double Garage.

DOUBLE GARAGE Situated to the rear of the property and having electrics, manual doors and vehicular access.

£315,000

- USABLE LOFT SPACE WITH STAIRS
- IMPRESSIVE DOUBLE GARAGE/WORKSHOP WITH POWER/ELECTRIC
- PRIVATE GARDEN OVERLOOKING WOODLAND
- EXTENDED KITCHEN DINER
- ROOF, WINDOWS, BOILER & RENDERING RE-DONE CIRCA 2022
- BEAUTIFULLY PRESENTED & MODERN THROUGHOUT!
- HALLS TOGETHER END OF TERRACE
- SOUGHT AFTER LOCATION SURROUNDED BY AMENITIES AND TRANSPORT LINKS

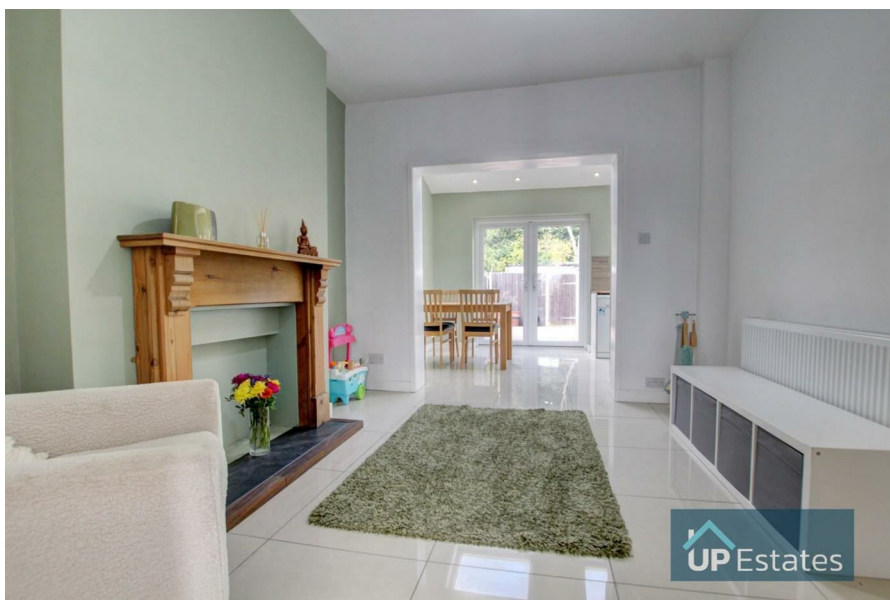



PROPERTY INFORMATION SUMMARY

Council Tax Band: B
 Local Authority: Coventry
 Tenure: Freehold
 Maintenance or Service Charges: N/A
 EPC Certificate Rating: D
 Approx. Total Floor Area: 1174.00 sqft
 Heating System: Gas Central Heating
 Boiler Age: 2022
 Consumer Unit/ Fuse Box Location: Understairs Cupboard

LOCATION

Situated on the sought after Binley Road and away from the hustle and bustle of the city centre, our property finds itself nearby and within easy access to some notable landmarks including; Warwickshire Shopping Park, Copsewood Sports Club, Coombe Abbey Country Park, University Hospital C&W and Coventry Train Station.

Families will also benefit from great local schools such as Ernesford Grange Academy, Ravensdale Primary and Caludon Castle Secondary.

The main Eastern Bypass is within easy reach, providing transport links to the A45 and then the M40 / M1.








Binley Road, Binley, Coventry



APPROX GROSS INTERNAL FLOOR AREA: 109 sq. m / 1174 sq. ft

For illustrative purposes only. Measurements are approximate and not to scale
(c) Up Estates

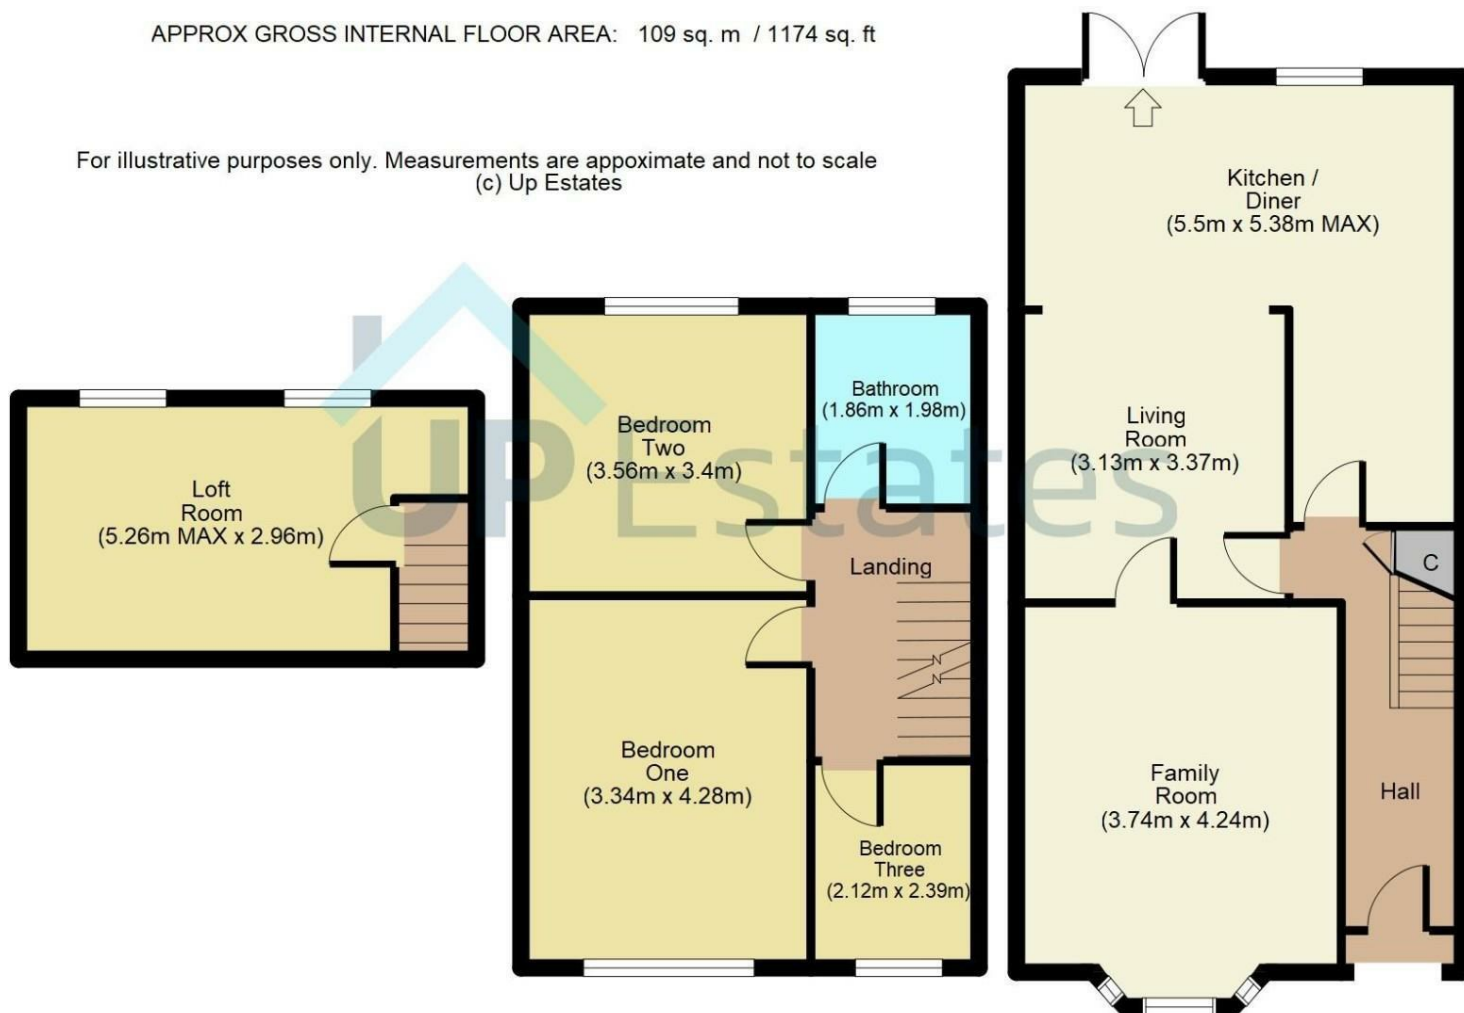

CONTACT

Up Estates
6 Orchard Court
Binley Business Park
Coventry
Warwickshire
CV3 2TQ

E: enquiries@upestates.co.uk
T: 024 7771 0780

 **UP** Estates