
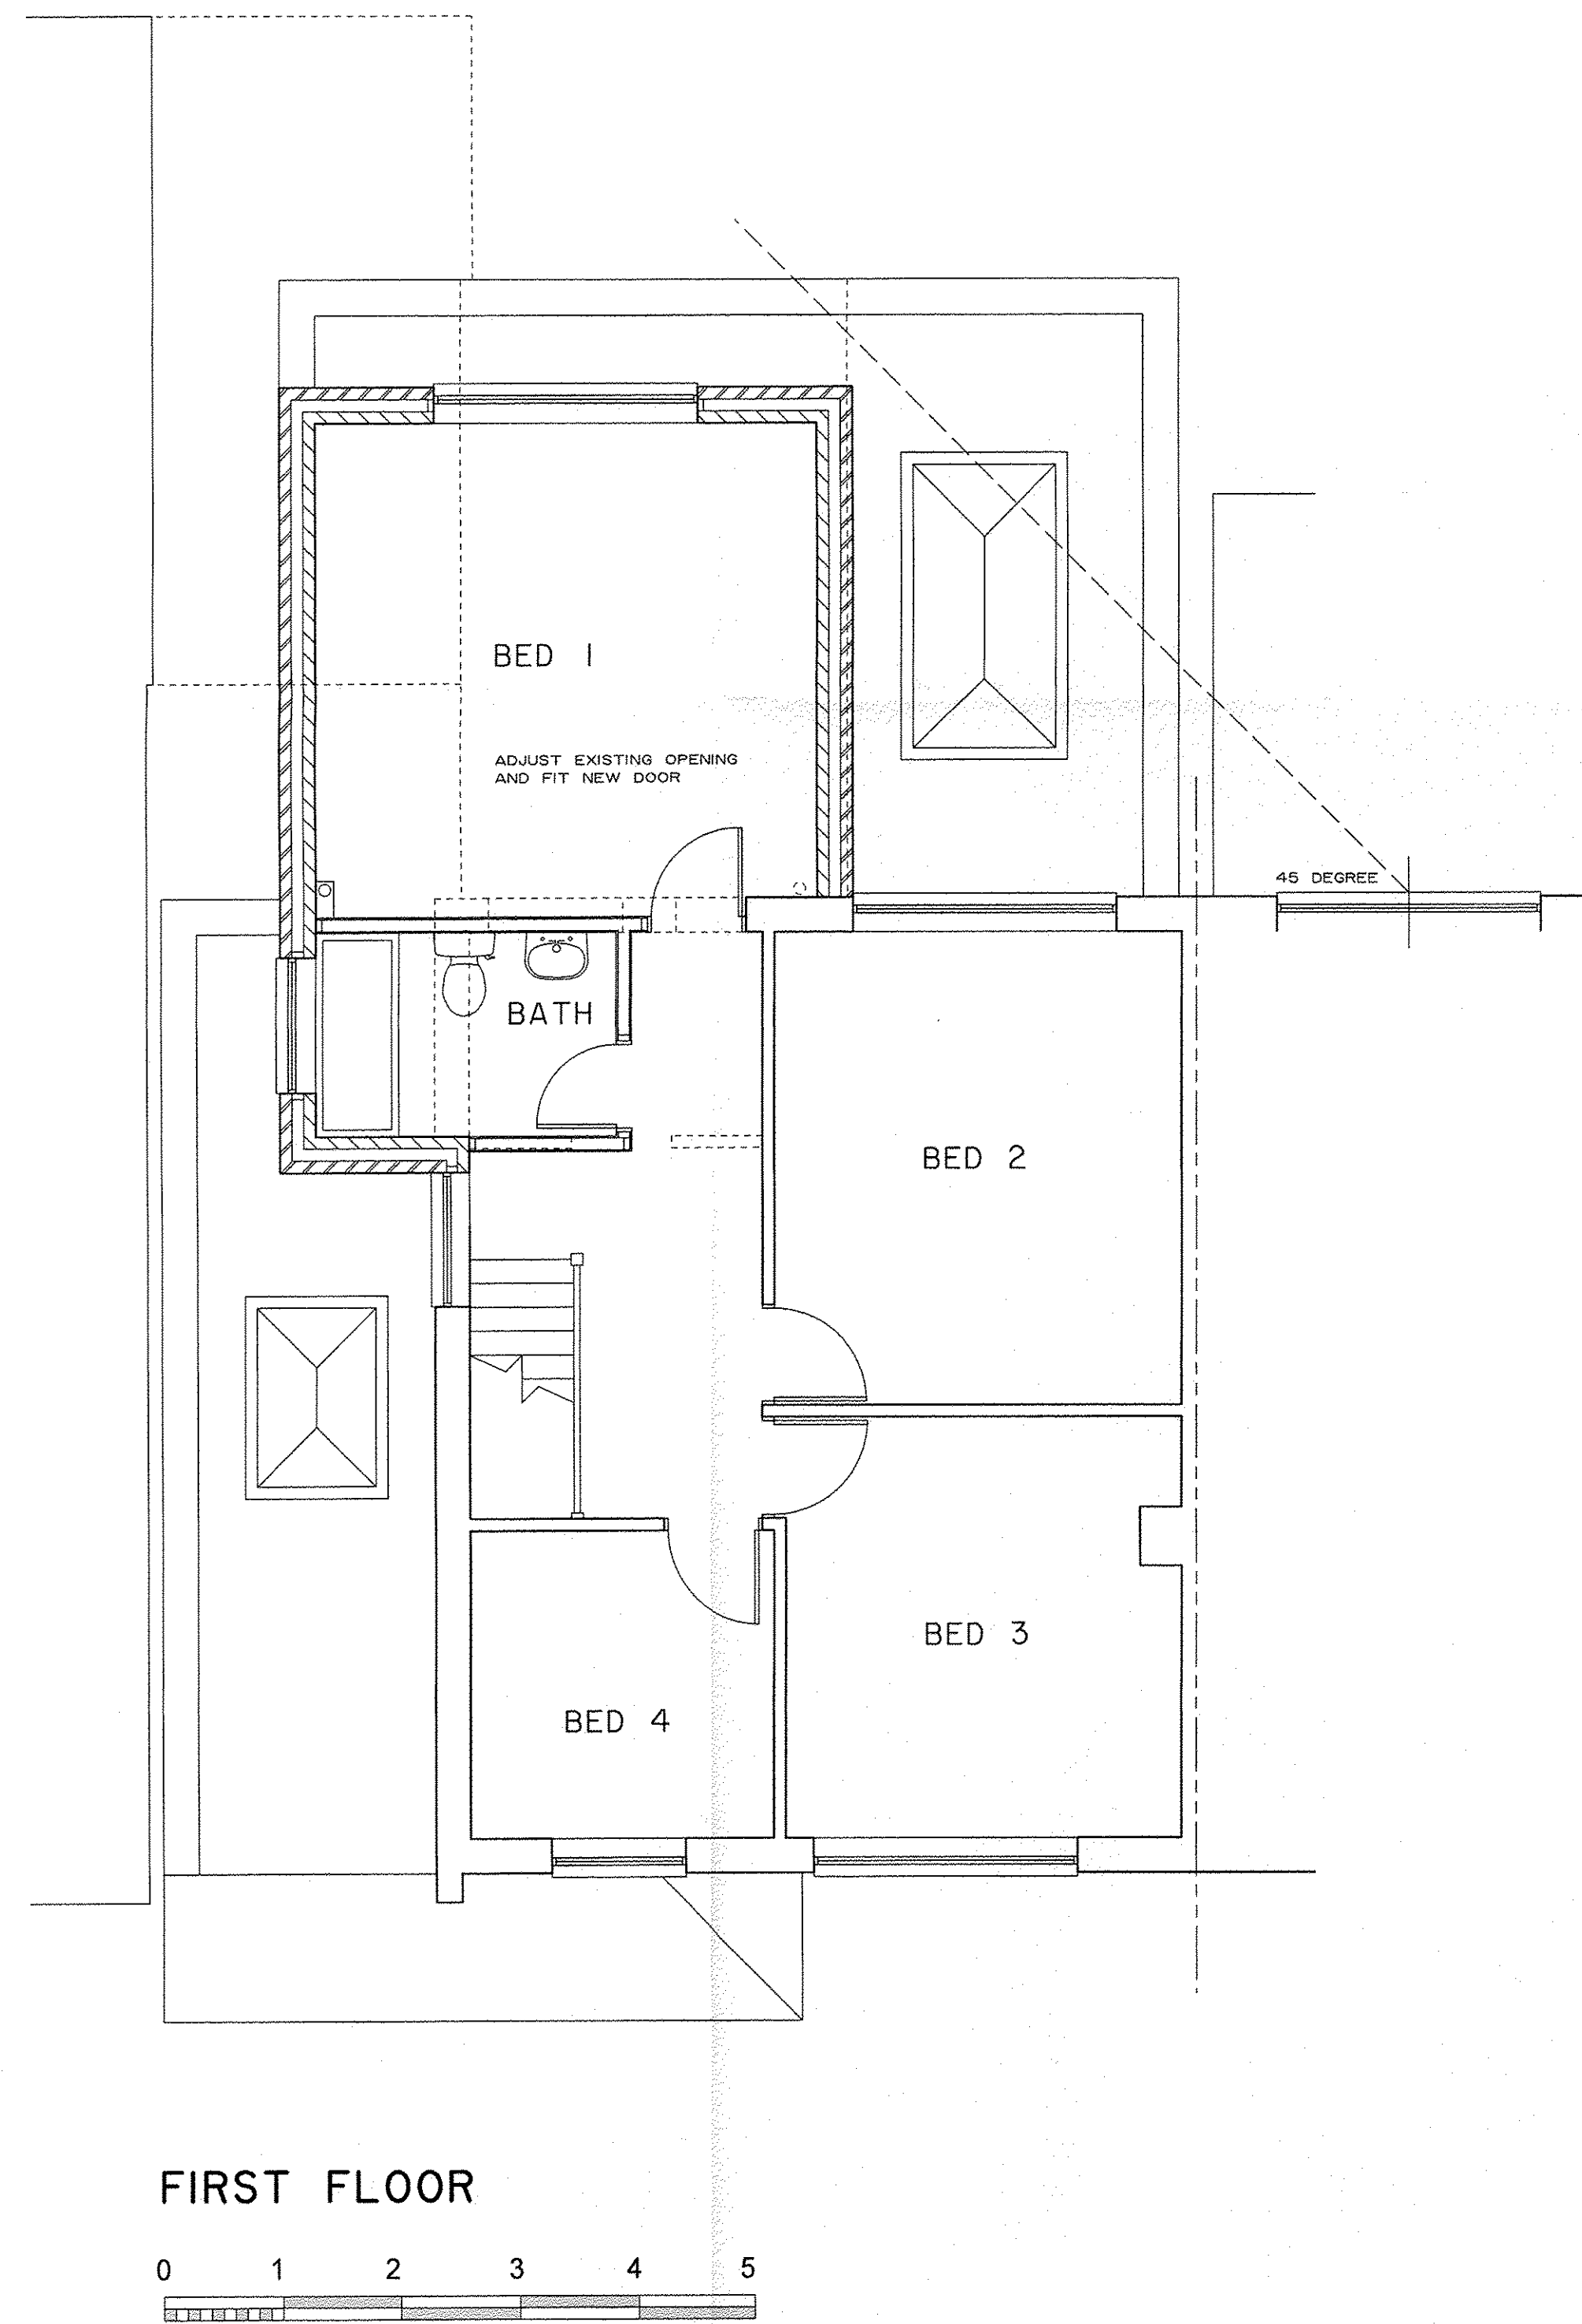
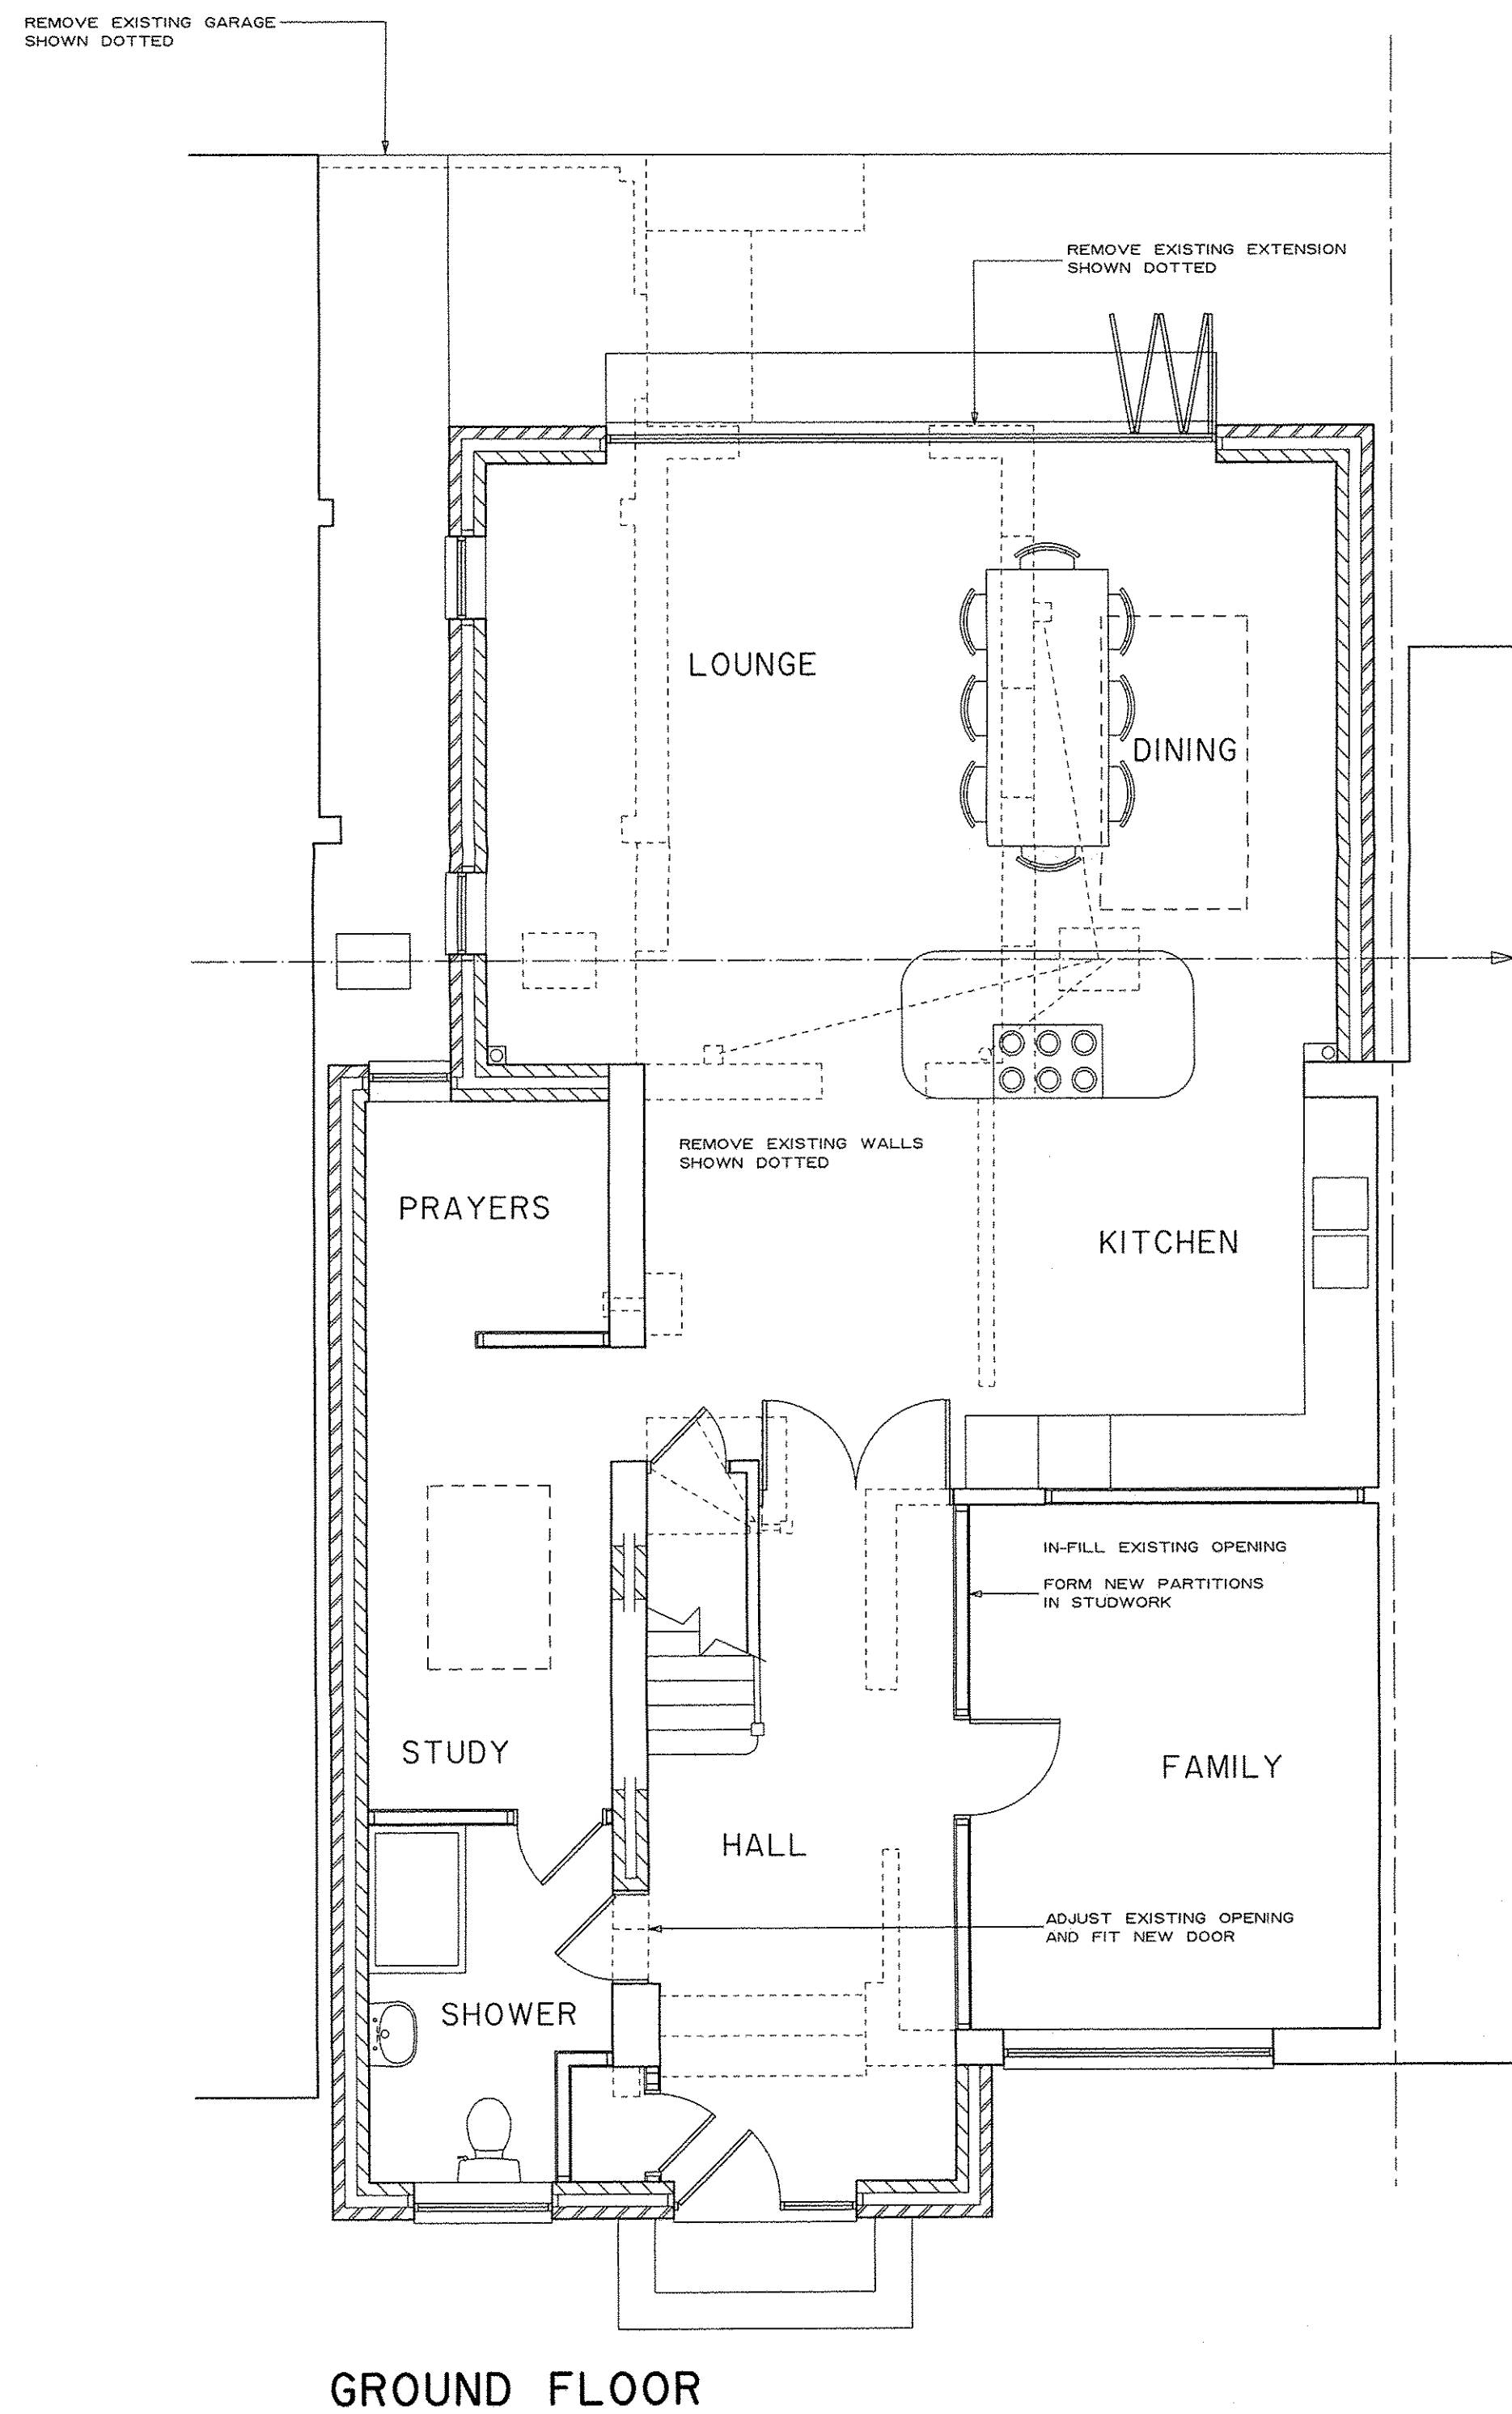


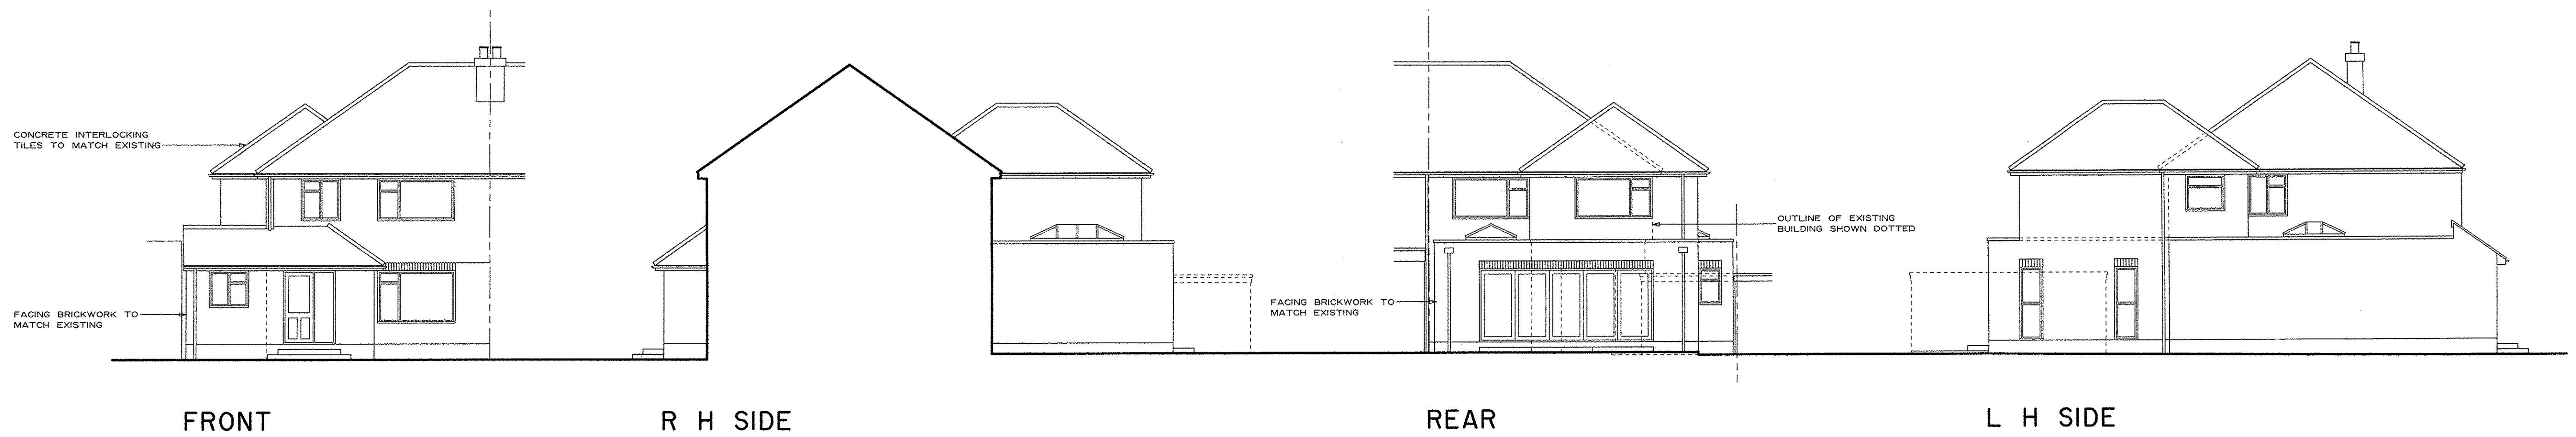

CLIVE BALDWIN *Building Design*

Clarks Barn, Bassetsbury Lane, High Wycombe, Bucks. HP11 1QX.
Telephone: 01494 448349

**106 WESTWOOD DRIVE
LITTLE CHALFONT**

Proposed extension

Scale: 1:50, 1:100 @ A1

Date: FEBRUARY 2019

1801/P01

Scale this drawing for Planning purposes only.
All dimensions are to be checked on site and any discrepancies reported.