



**SINGAPORE ROAD EALING W13**  
**£1,900 PER MONTH** AVAILABLE NOW

**Hamptons**  
THE HOME EXPERTS



# { THE PARTICULARS

Singapore Road Ealing W13

£1,900 Per Month  
Furnished

 1 Bedroom  
 1 Bathroom  
 1 Reception

## Features

- One Bedroom, - One Bathroom, -  
Modern, - Private Balcony, - Furnished, -  
Close to Station, - EPC: B, - Council Tax  
Band: C

## Council Tax


Council Tax Band C

Hamptons  
Ealing Lettings 20 The Mall  
London, W5 2PJ  
0208 567 9647  
[ealinglettings@hamptons.co.uk](mailto:ealinglettings@hamptons.co.uk)  
[www.hamptons.co.uk](http://www.hamptons.co.uk)

# { STUNNING ONE BEDROOM MODERN FLAT; EPC B; COUNCIL TAX BAND C;

## The Property


Stunning one bedroom, modern apartment conveniently located within easy access of local amenities and West Ealing Station. The property has been built to an extremely high standard and consists of a double bedroom with built in wardrobe, a modern bathroom, open plan living/kitchen area leading onto a spacious balcony. The property is available furnished.

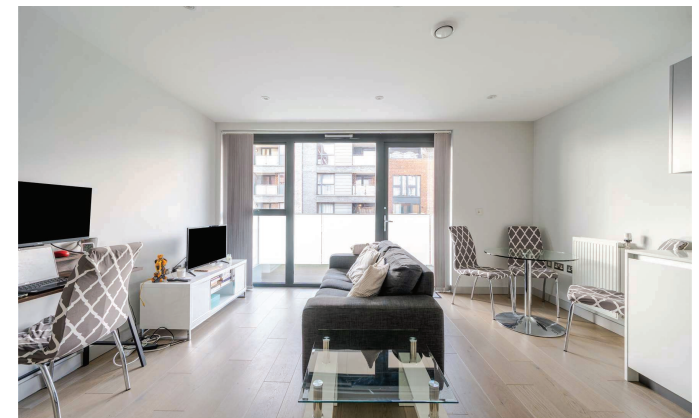

# Margil House, Singapore Road, London, W13

Approximate Area = 538 sq ft / 50 sq m

For identification only - Not to scale

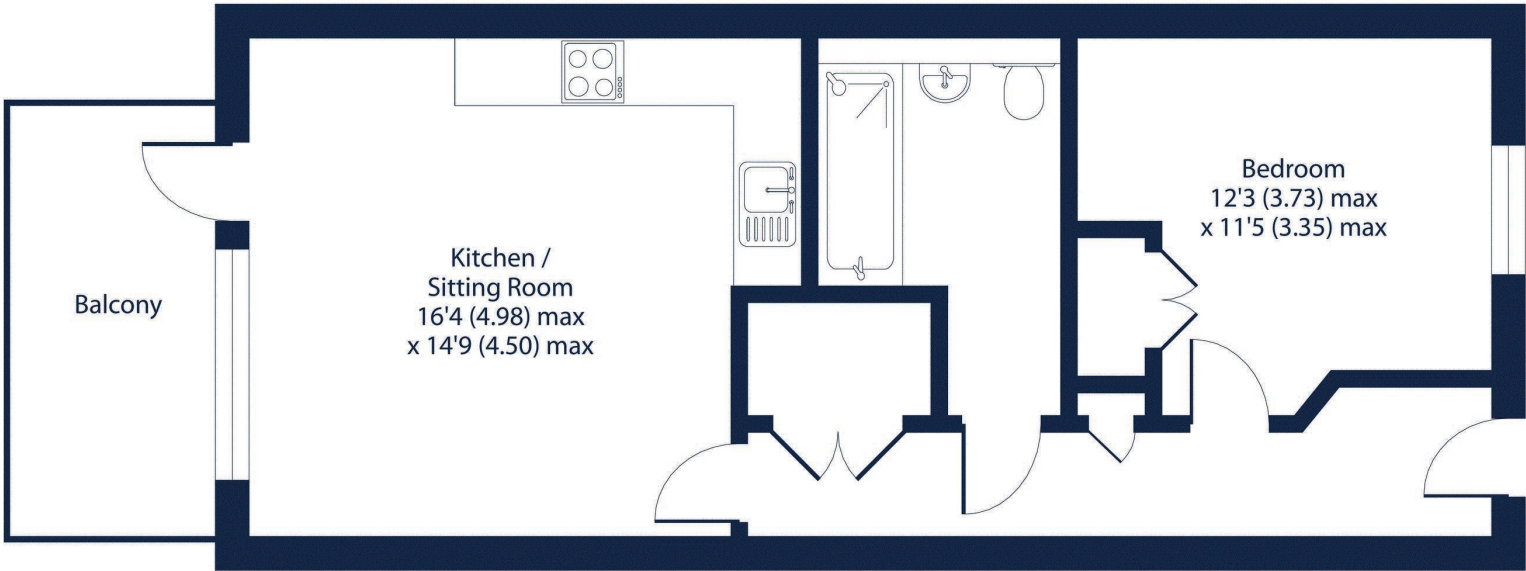

FOURTH FLOOR



Floor plan produced in accordance with RICS Property Measurement 2nd Edition, Incorporating International Property Measurement Standards (IPMS2 Residential). © n:checom 2025. Produced for Hamptons. REF: 1262183

### For Clarification

We wish to inform prospective tenants that we have prepared these particulars as a general guide and they have been confirmed as accurate by the landlord. We have not verified permissions, nor carried out a survey, tested the services, appliances and specific fittings. Room sizes are approximate and measurement figures rounded: they are taken between internal wall surfaces and therefore include cupboards/shelves, etc. Accordingly, they should not be relied upon for

carpets and furnishings. It should also be noted that all fixtures and fittings, carpeted, curtains/blinds, kitchen equipment and garden statuary, whether fitted or not, are deemed removable by the landlord unless specifically itemised with these particulars. Please enquire in office or on our website for details on holding deposit and tenancy deposit figures.

