





FLOOR PLAN For identification purposes only

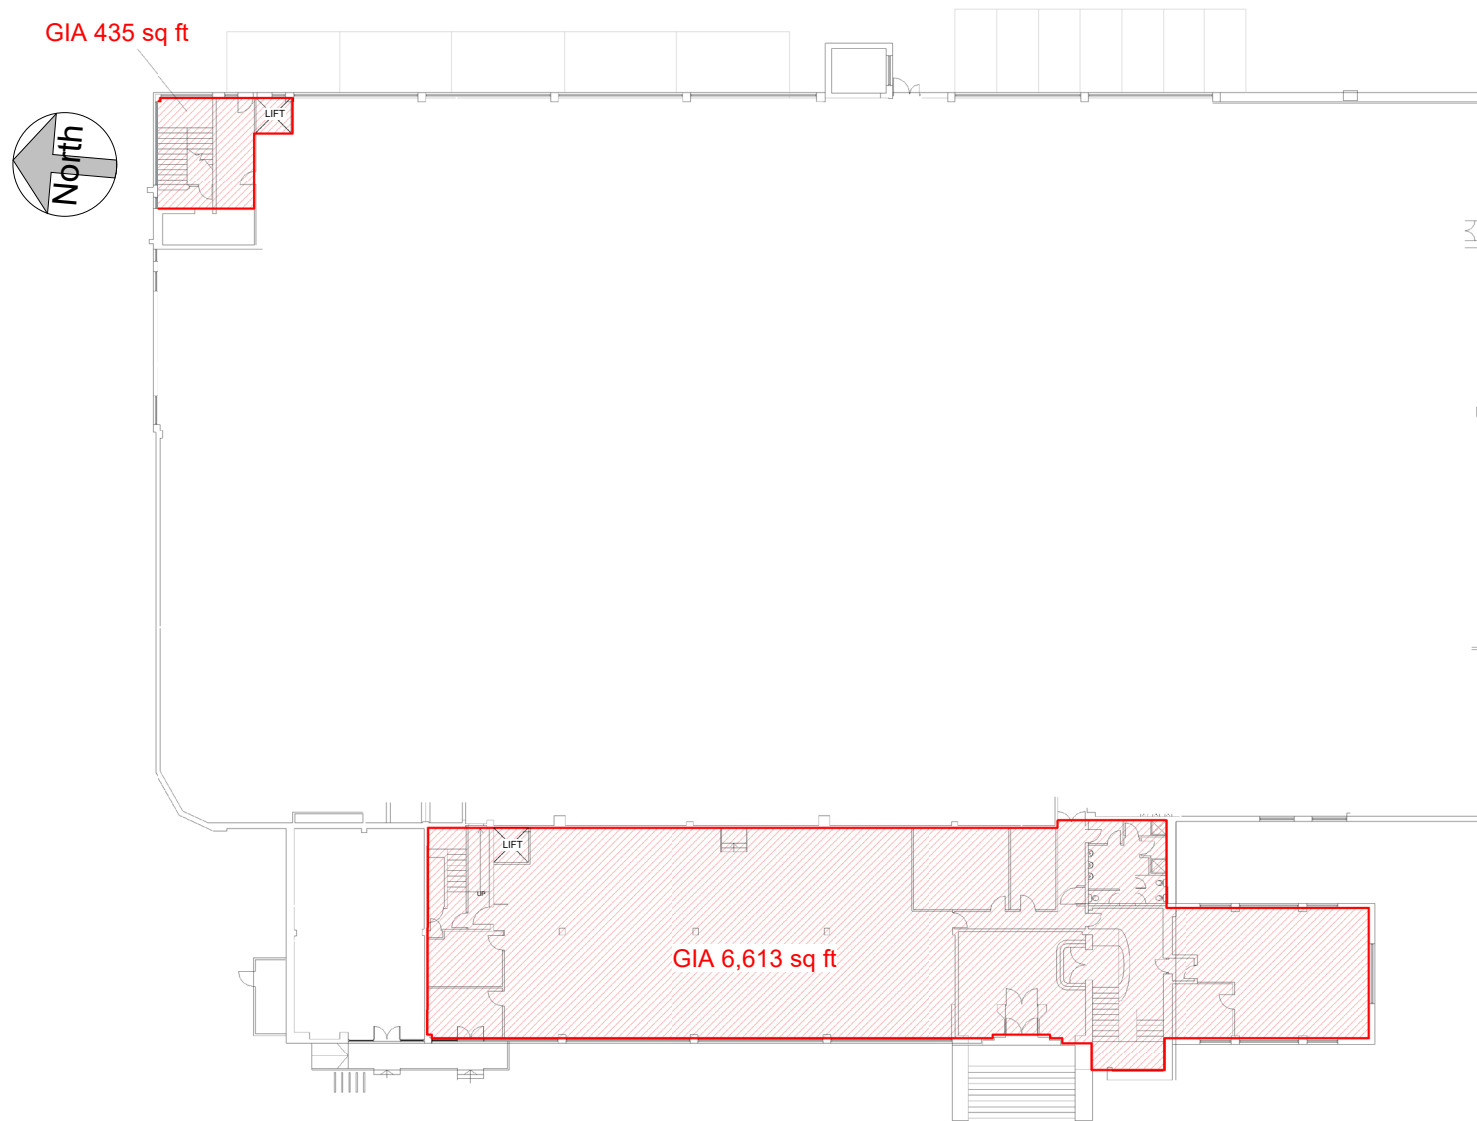

1 GROUND FLOOR
1:200



FLOOR PLAN For identification purposes only

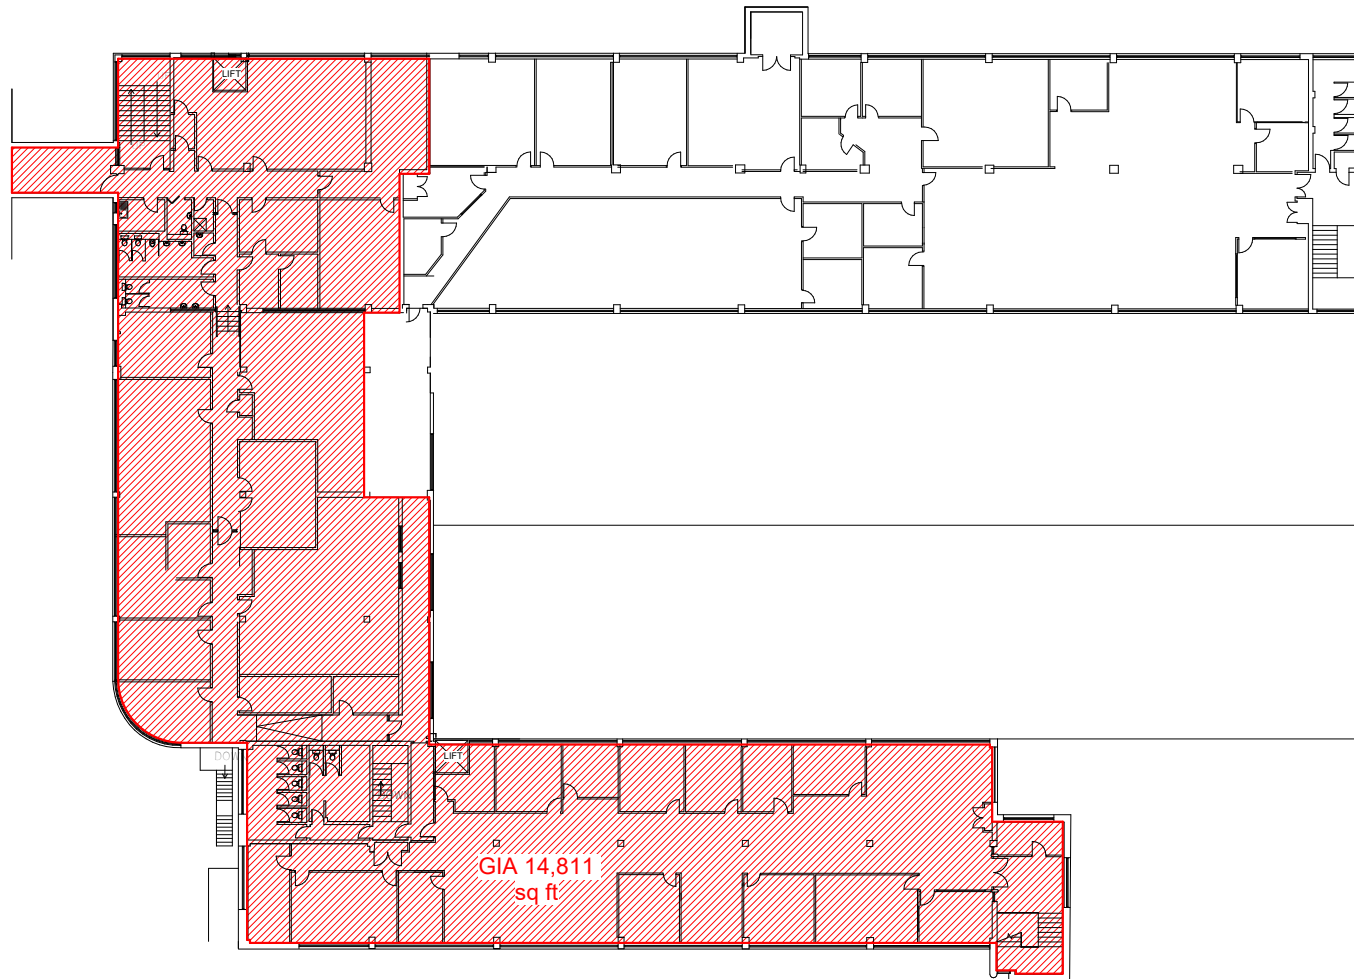

1 FIRST FLOOR
1:200