





A charming two-bedroom detached bungalow, lovingly cared for by the same owner since it was built, and peacefully positioned within a quiet cul-de-sac in Rednal, Birmingham. This beautifully maintained home combines comfort and practicality, offering a modern kitchen, spacious lounge, dining room, en-suite bathroom and large wet room, bright conservatory, south westerly garden, parking for three cars across two driveways, and a detached garage.



Room Dimensions:

Kitchen – 3.23m x 2.76m

Lounge – 3.56m x 6.20m

Dining Room – 2.92m x 3.63m

Master Bedroom – 4.50m x 3.19m

Bedroom 2 – 2.95m x 4.11m

Ensuite – 2.95m x 1.16m


Shower Room – 2.92m x 1.84m





Cottage Gardens, Rednal

Ground Floor

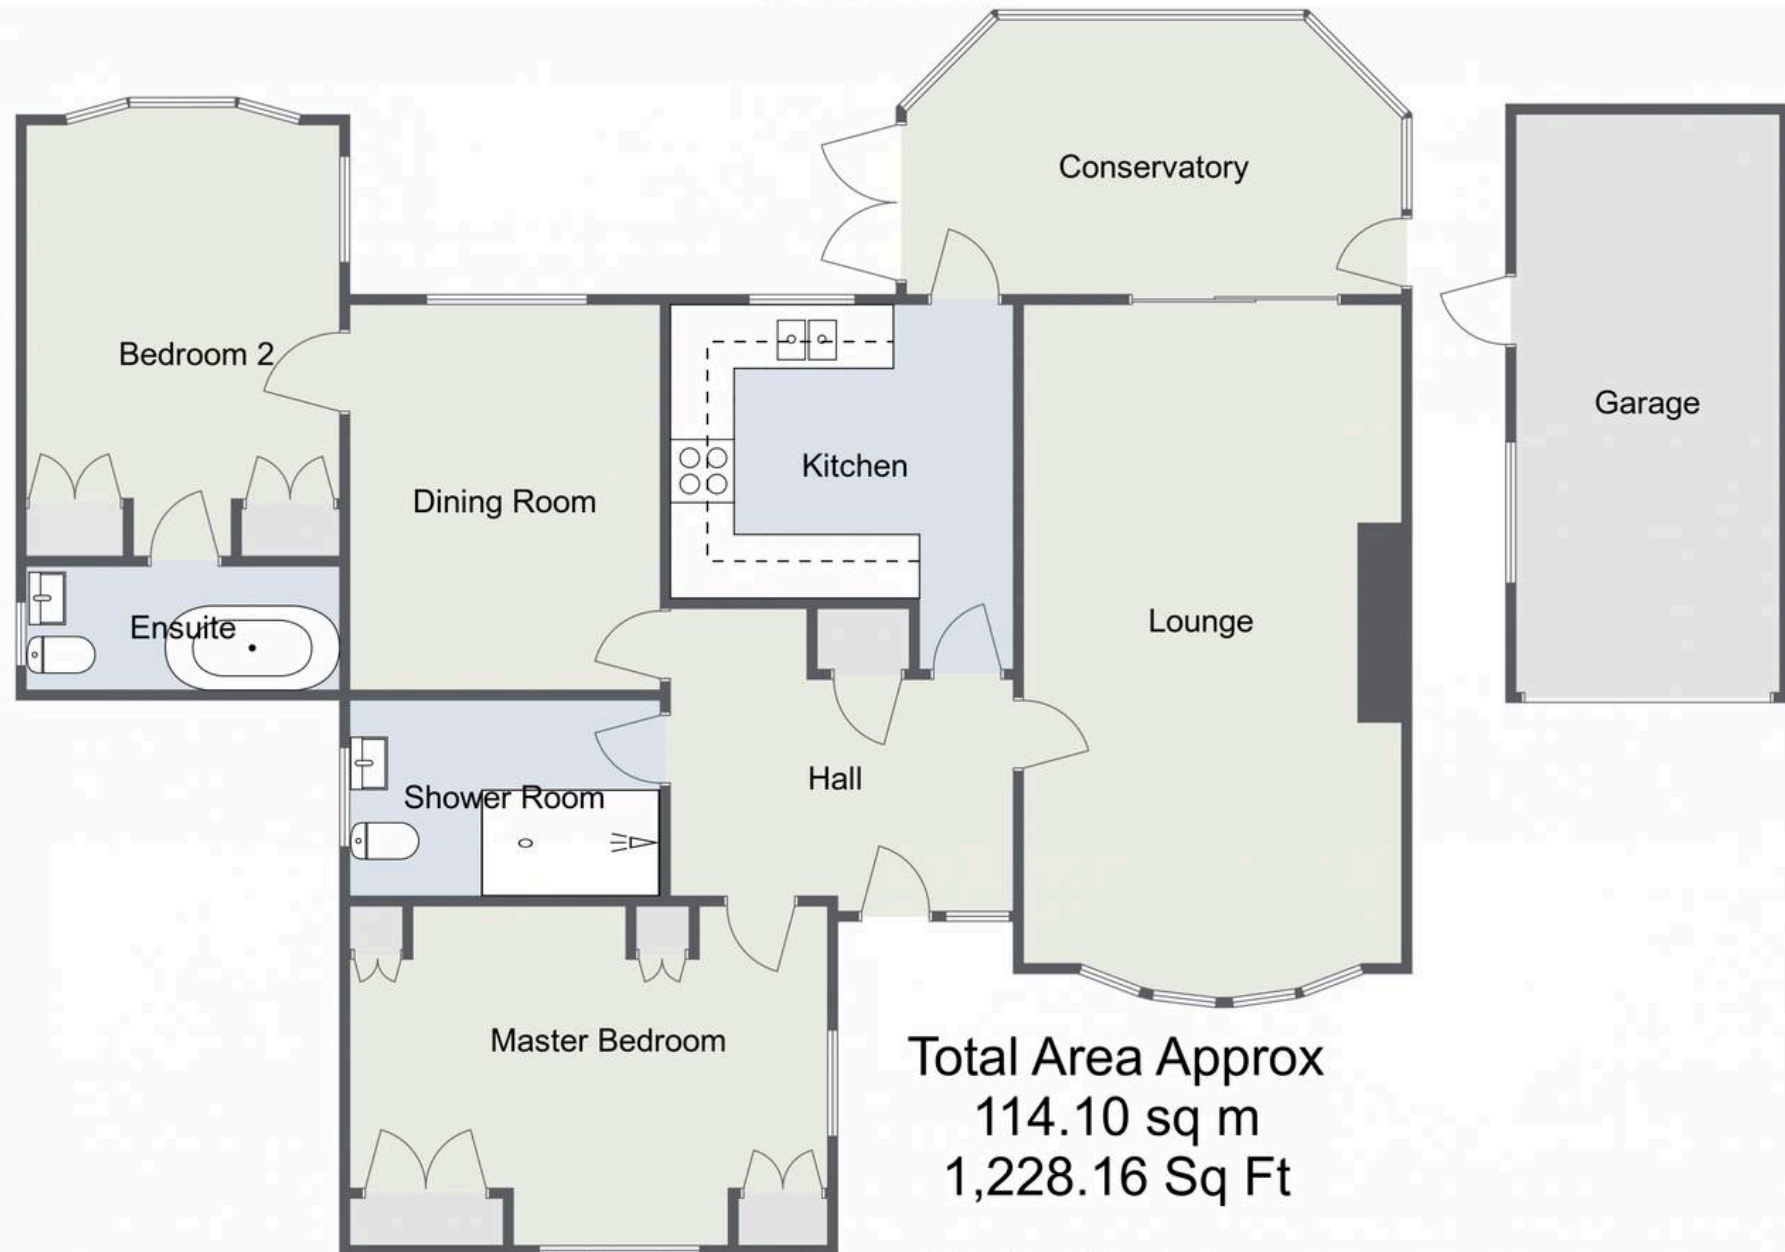

For illustrative purposes only. Decorative finishes, fixtures & fittings do not represent the current state of the property. Measurements are approximate & not to scale. Floor Plans made using RoomSketcher.



Arden Estates

Arden Estates, 14 Old Birmingham Road – B60 1DE

0121 453 4349 • rubery@ardenestates.co.uk •