



Clarendon Road
Notting Hill, W11

CHESTERTONS





A high specification three bedroom flat located in the desirable Clarendon Cross area.

This property is split over two levels with three bedrooms, two of which benefit from built in storage space. Recently refurbished throughout, the flat boasts a sleek open plan kitchen and living area that benefits from under floor heating and a nest heating system. The stairs from the kitchen lead up to a spectacular roof terrace with views of the colourful Elgin Crescent and Holland Park.

0.5 Miles from Holland Park Tube station (Central Line) and 0.4 Miles to Ladbroke Grove Tube station. (Hammersmith and city & circle line).

- Three Bedrooms
- Refurbished
- Roof Terrace
- 0.5 miles from Holland Park Tube

Asking Price £1,200,000

Energy Efficiency Rating		Current	Potential
Very energy efficient - lower running costs			
(92-100)	A		
(81-91)	B		
(69-80)	C		
(55-68)	D	73	77
(39-54)	E		
(21-38)	F		
(1-10)	G		
Not energy efficient - higher running costs			
England, Scotland & Wales		EU Directive 2002/91/EC	

Tenure: Leasehold. 995 years remaining with a Share of Freehold
Service Charge: £1,300 Ad hoc
Ground Rent: £0
Local Authority: Kensington and Chelsea
Council Tax Band: D

Chestertons Notting Hill Sales

30 Ledbury Road
 Notting Hill
 London
 W11 2AB

nottinghill@chestertons.co.uk


0203 040 8585
chestertons.co.uk

Clarendon Road, W11

Approximate gross internal area

92.25 sq m / 993 sq ft

Key :
CH - Ceiling Height

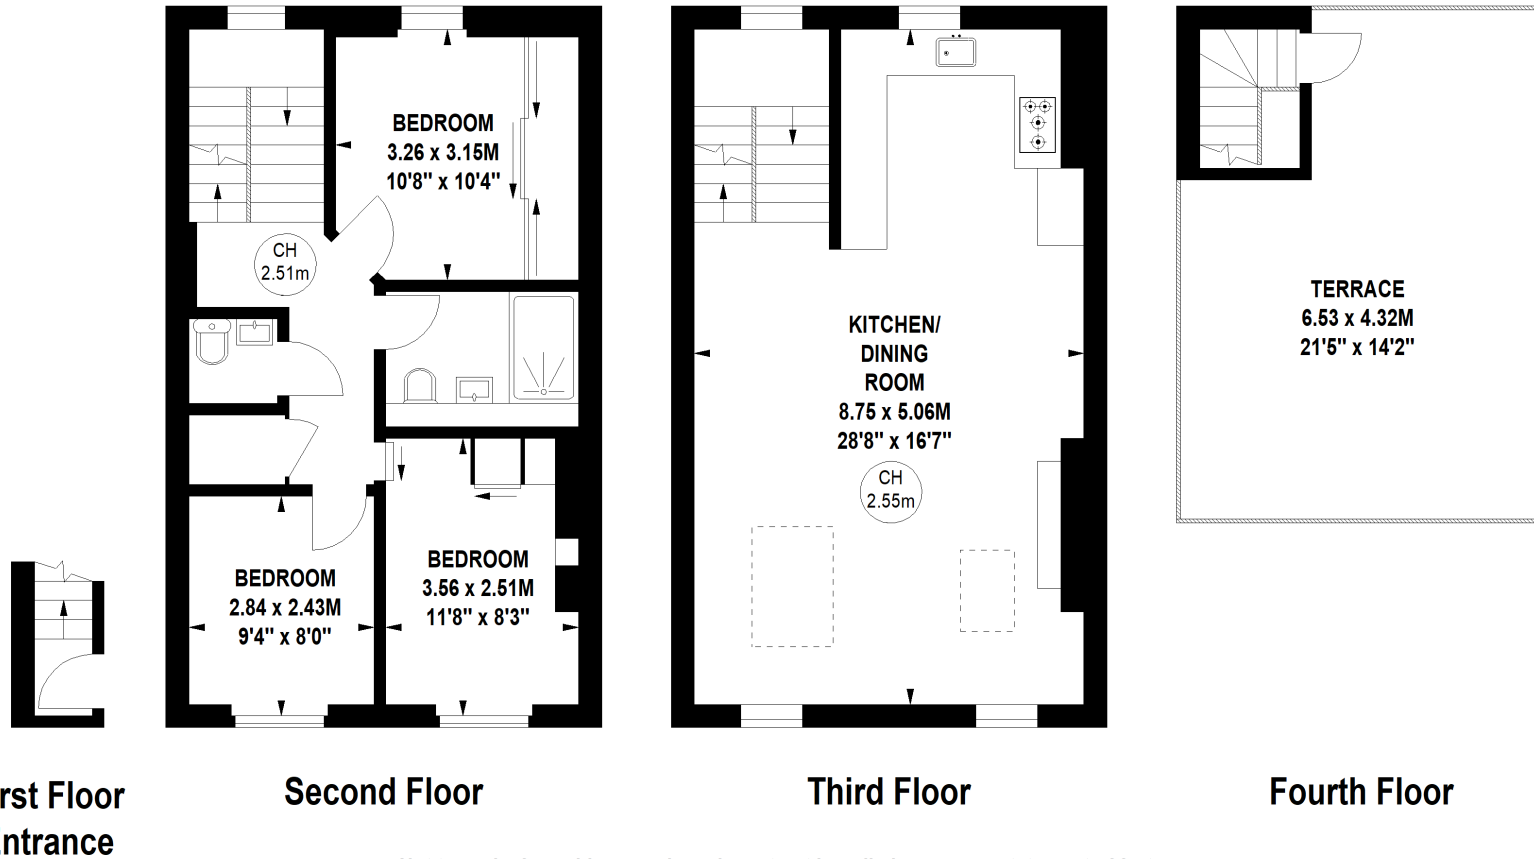

Not to scale, for guidance only and must not be relied upon as a statement of fact.
All measurements and areas are approximate only

Chesterton UK Services Limited trading as Chestertons for themselves and for the vendor of this property whose agents they are, give notice that (i) these particulars do not constitute any part of an offer or contract, (ii) all statements contained within these particulars are made without responsibility on the part of Chestertons or the vendor, (iii) whilst made in good faith, none of the statements contained within these particulars are to be relied upon as a statement or representation of fact, (iv) any intending purchasers must satisfy themselves by inspection or otherwise as to the correctness of each of the statements contained within these particulars, (v) the vendor does not make or give either Chestertons or any person in their employment any authority to make or give representation or warranty whatsoever in relation to this property. Wide angle lenses may be used. ©Copyright Chestertons | Chesterton UK Services Limited | Registered Office 40 Connaught Street, Hyde Park, London W2 2AB Registered Company Number 05334580.

