


ARUN DISTRICT COUNCIL
 No. AS 140 10
SUBSTITUTION
 Received 18.2.11


LAYOUT & DIMS TO GARDEN AREAS TO BE CONFIRMED

PROPOSED 1ST FLOOR PLAN

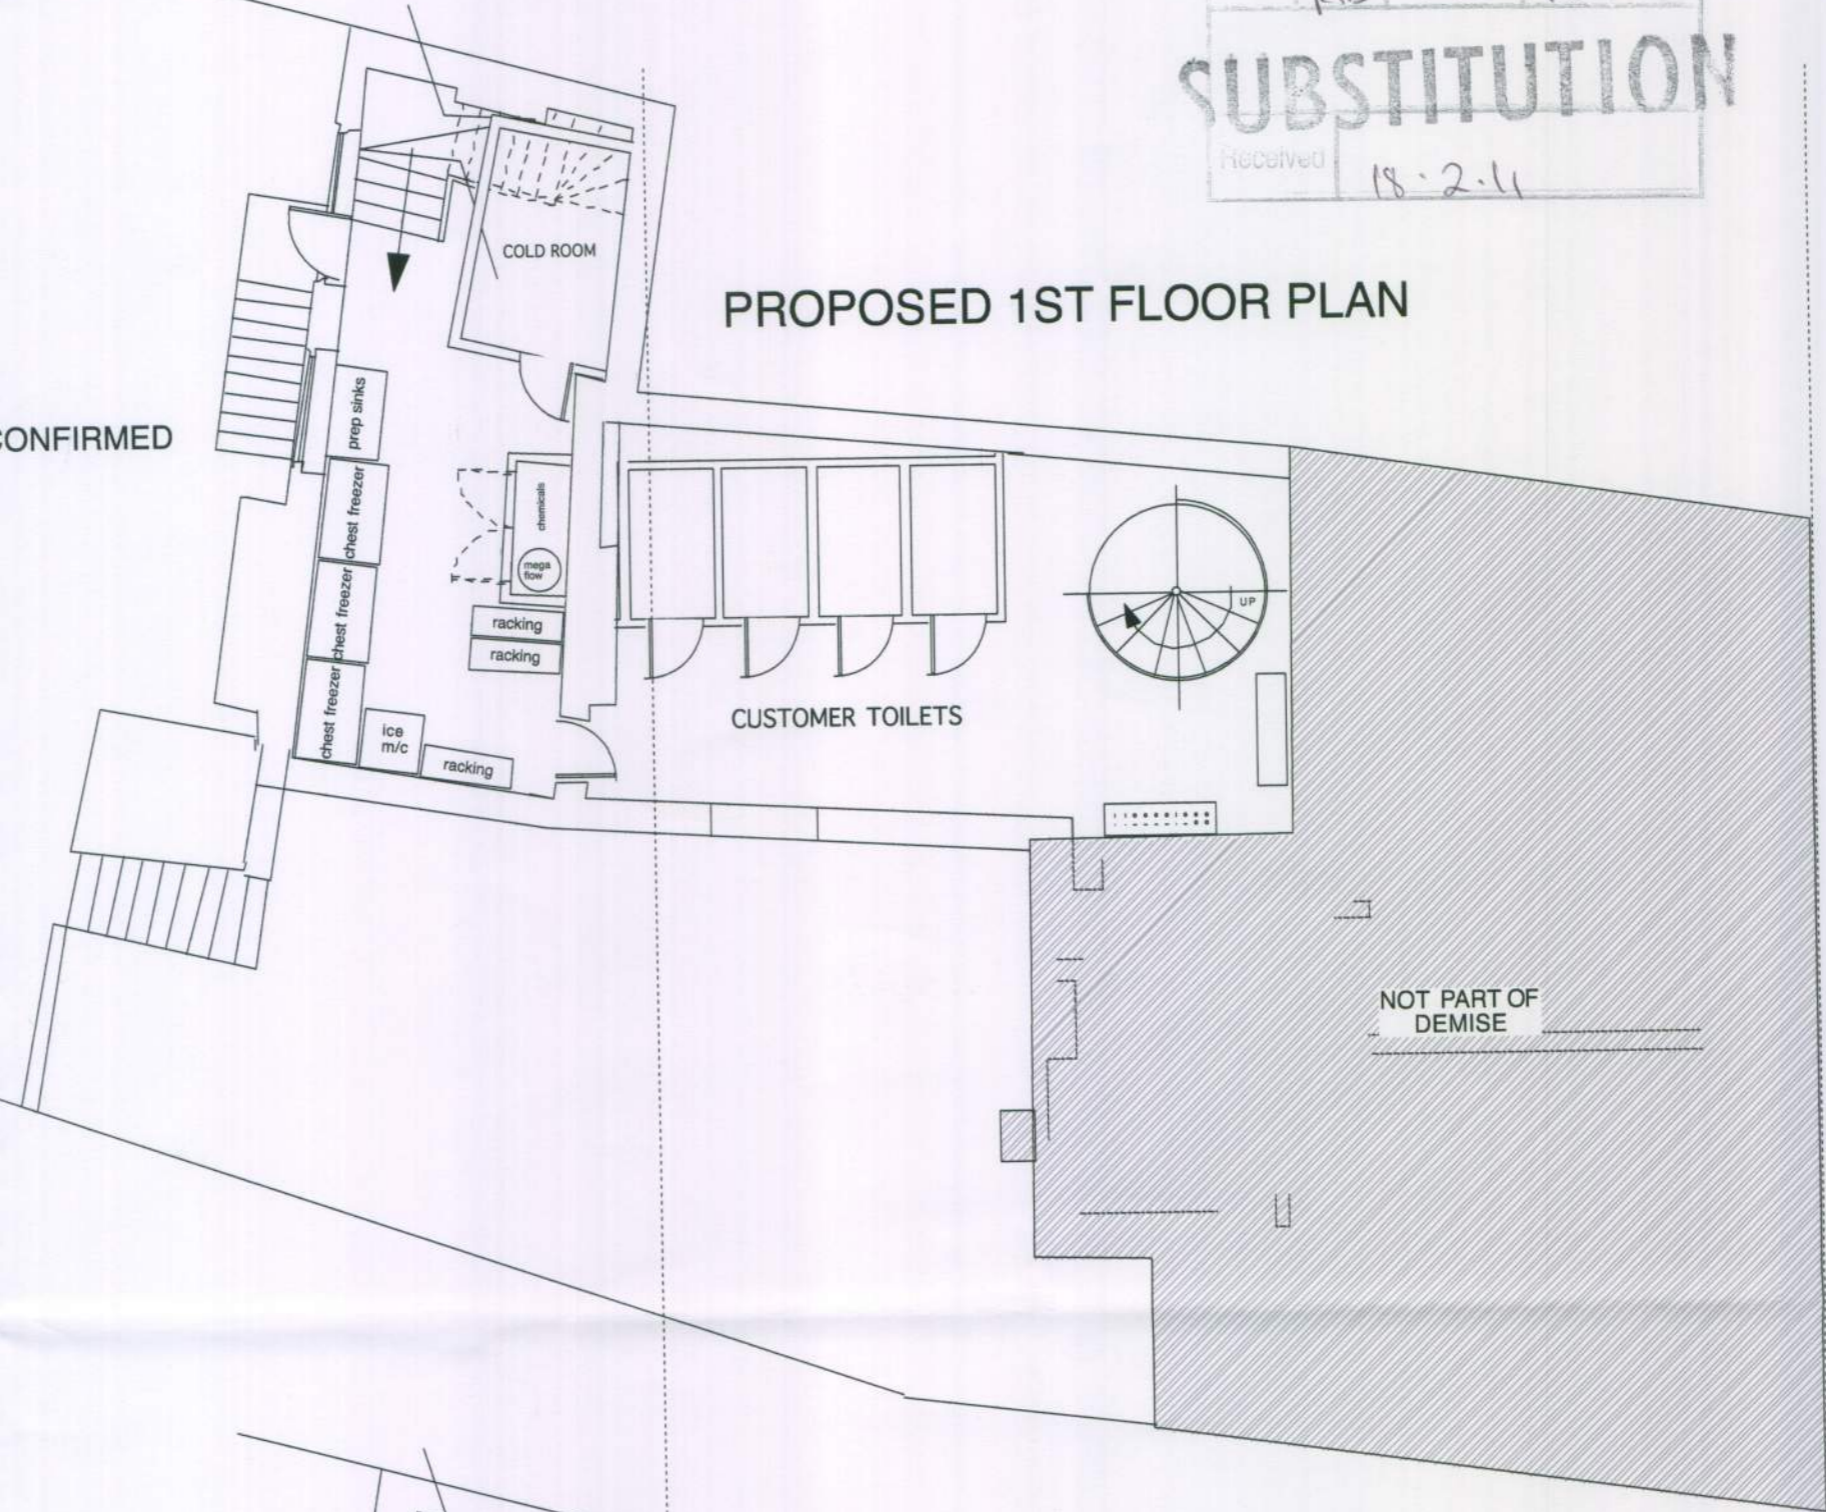


PROPOSED GROUND FLOOR PLAN

TOTAL COVERS - 116no INTERNALLY SEATING TO GARDEN AREAS TO BE CONFIRMED

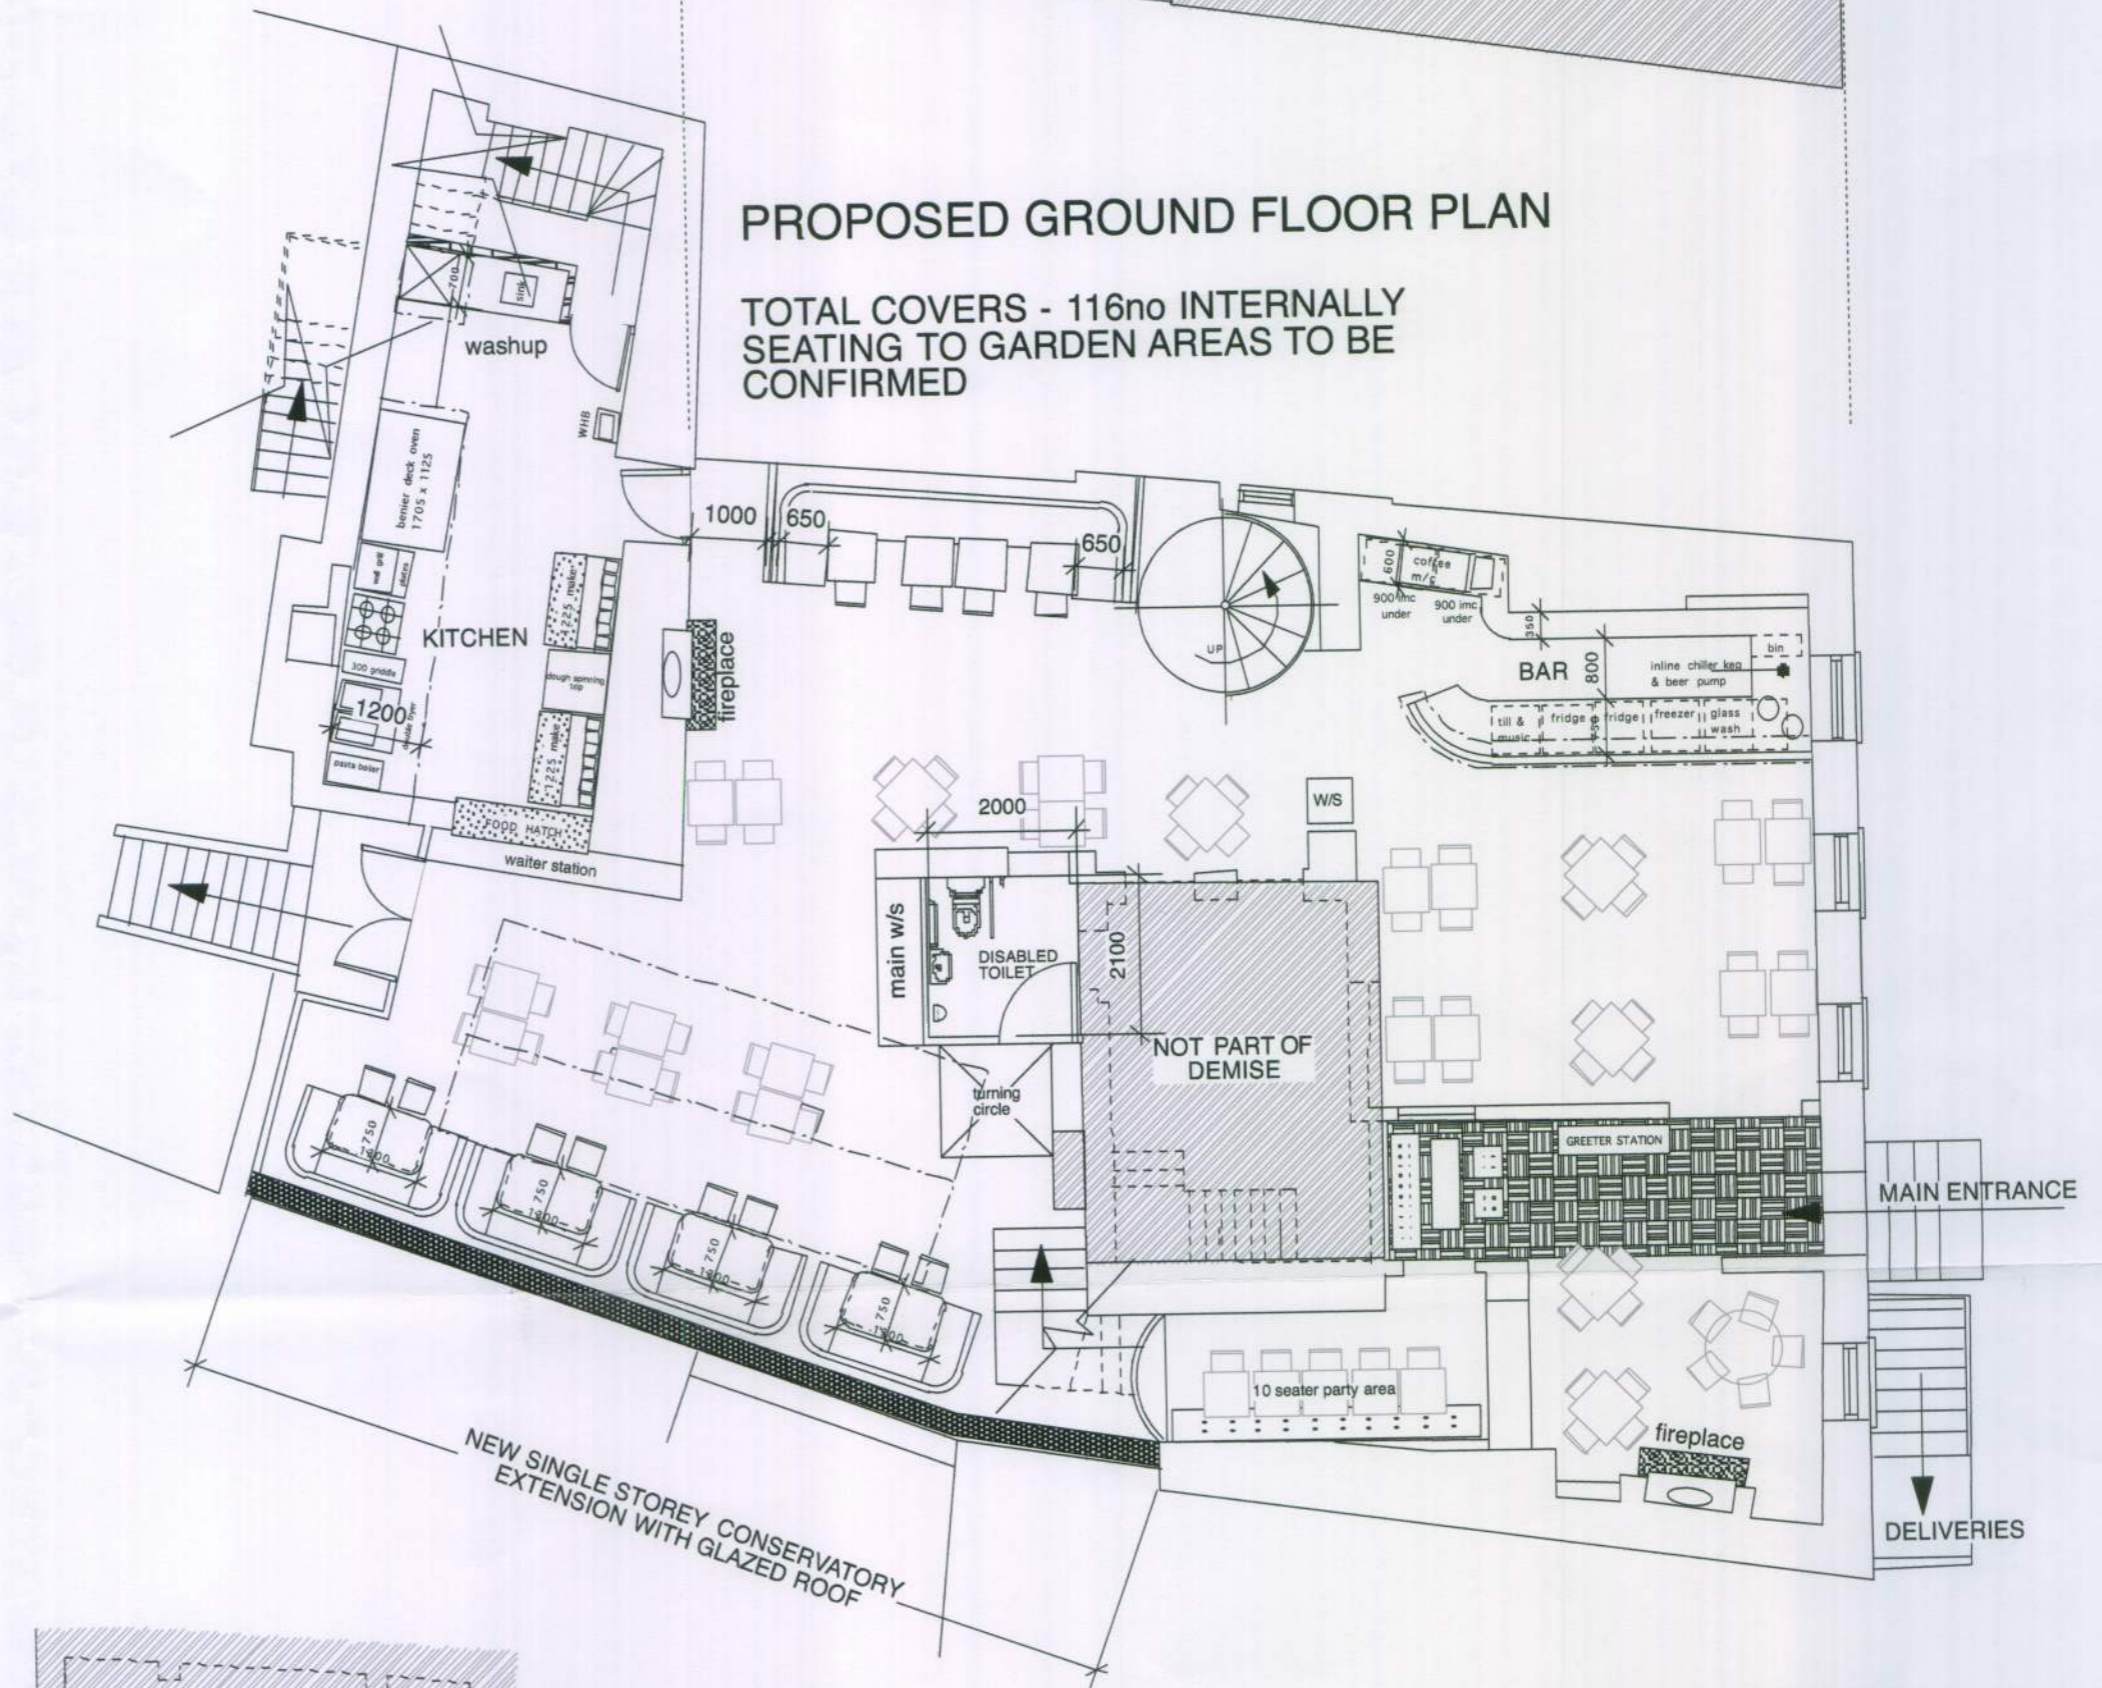

PROPOSED BASEMENT PLAN

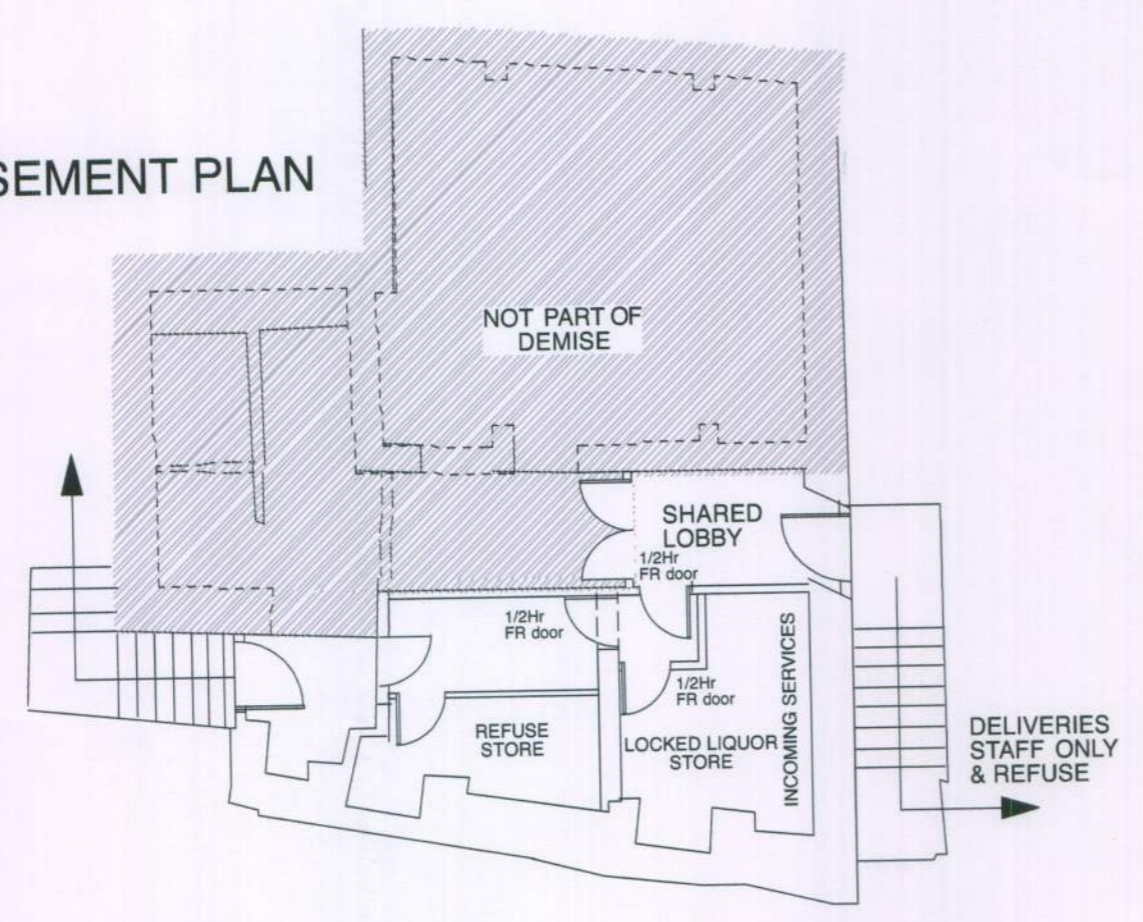

REV A: 07.10.10
 Wall layout to basement services amended.
 REV B: 04.02.11
 Disabled toilet relocated, seating amended.

naomi design
 naomi design
 7 garden close, brighton, bn1 8tp
 t & f: 01273 550001
 m: 0771 363 9798
 e: naomidesign@macdream.net

PREZZO PLC
 61 HIGH STREET,
 ARUNDEL,
 WEST SUSSEX,
 BN18 9AJ

PROPOSED PLANS - BASEMENT,
 GROUND & 1ST FLOOR

204	02	B	1:100 @ A2	REV A: 07.10.10 REV B: 04.02.11 REV C: 18.02.11
-----	----	---	---------------	---

PLANNING APPLICATION