



first

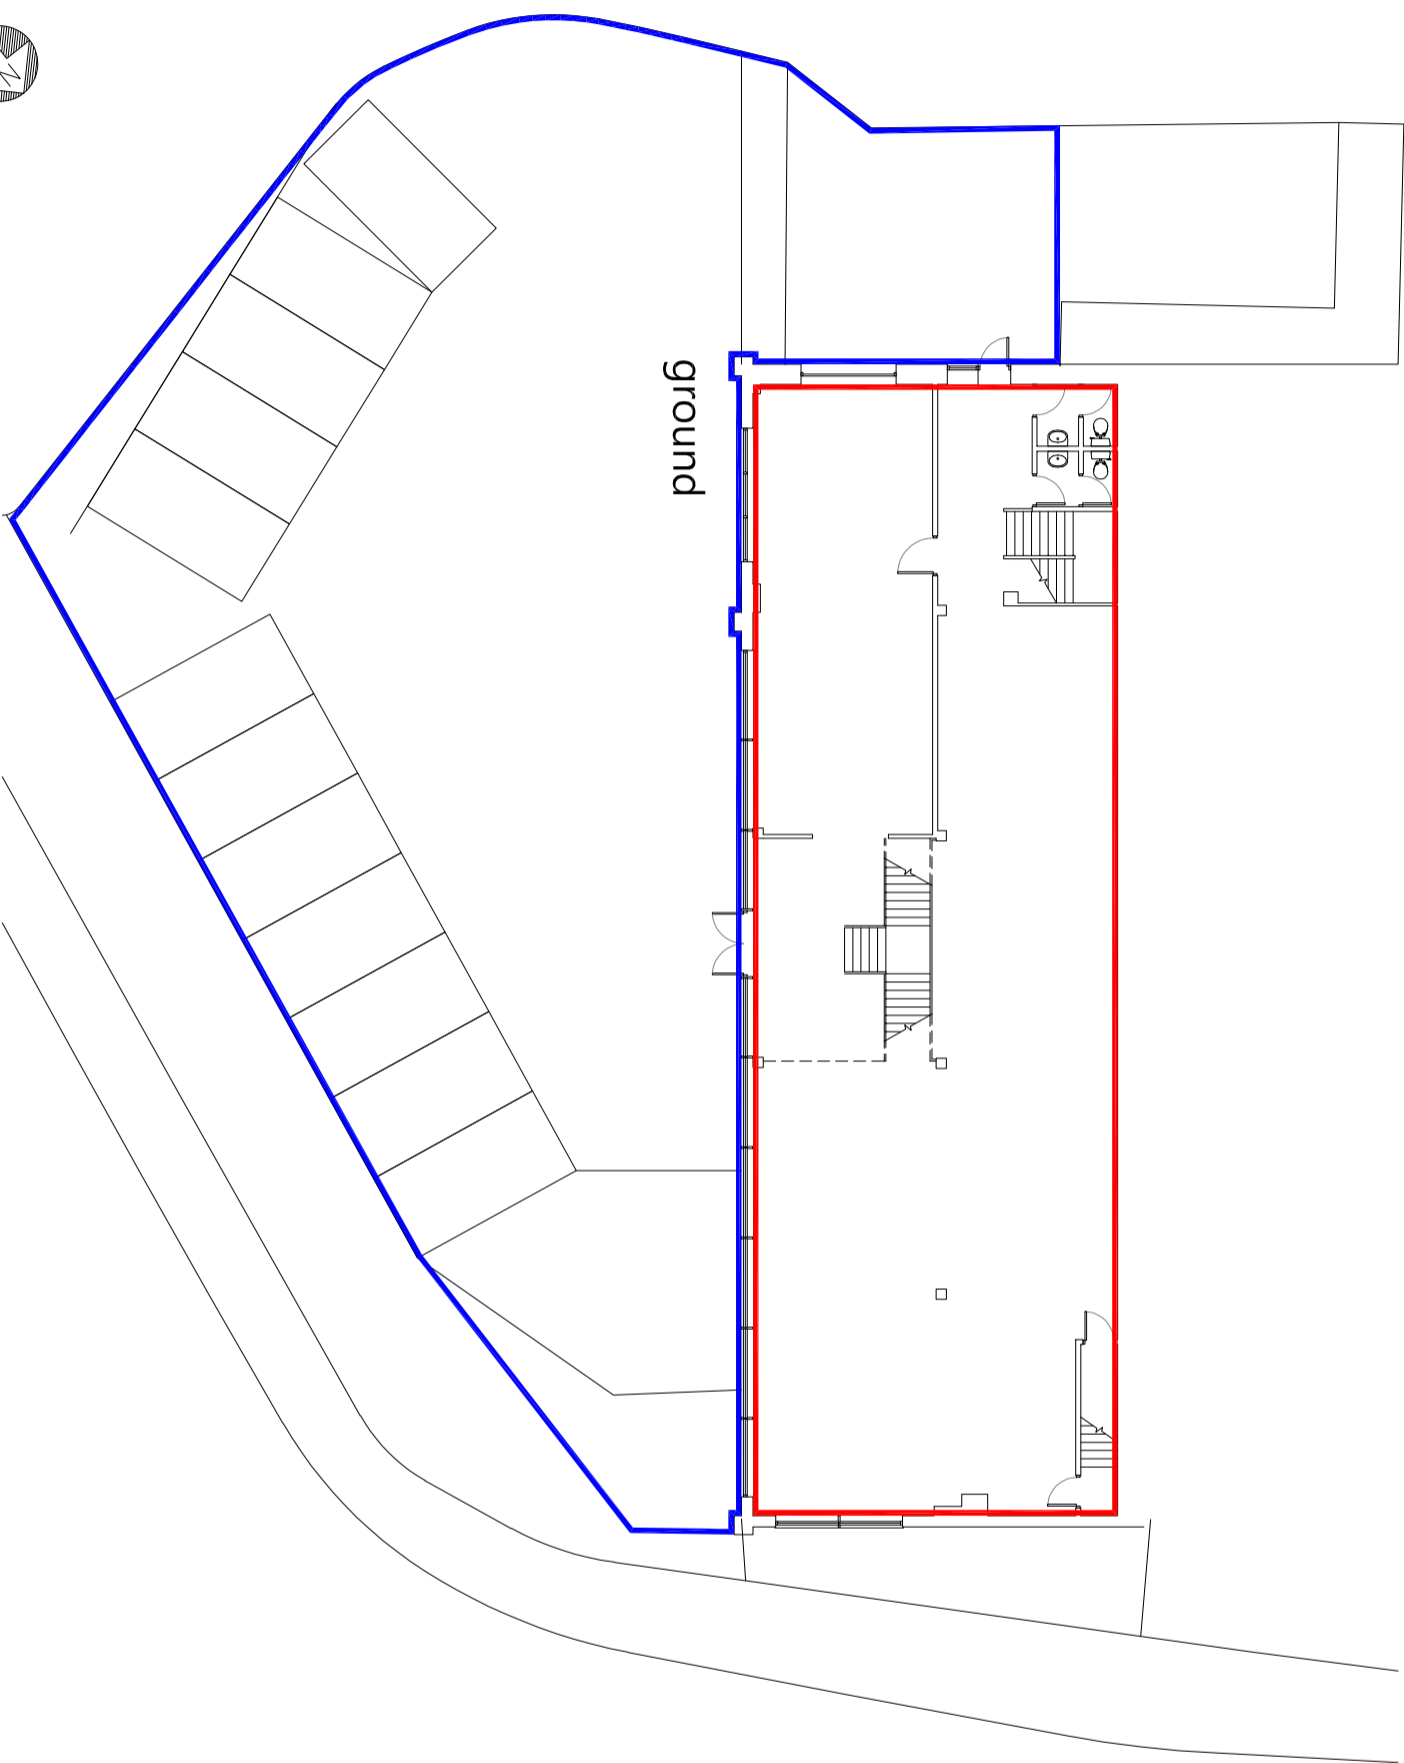

ground

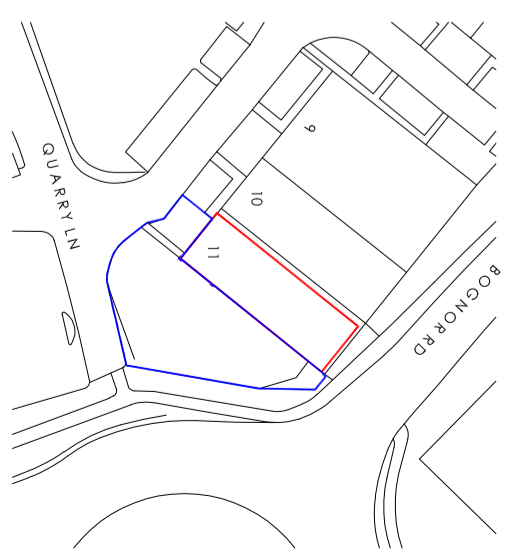

Location Plan: 1:1250

EPAM
 Unit 11
 Chichester Trade Centre
 Quarry Lane
 Chichester
 PO19 8ET

ross laird


measured surveys
 5 Lower King Street
 Royston, Herts SG8 5AL
 01763 249949
 surveys@rosslaird.co.uk
 www.rosslaird.co.uk

title: unit 11

ref: 3544-01

scale: 1:200 & 1:1250 on A3

date: January 2023

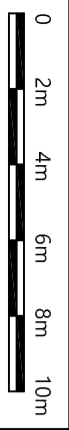

all dimensions taken to face of dry lining or wall cladding if applicable
 although every endeavour is made to provide an accurate survey drawing
 the client is advised that the drawing is a representation of the site
 and is not a guarantee of accuracy. Inaccessible areas will be shown using a broken line

