


Do not scale from this drawing. Use only figured dimensions. If in doubt, ask.
All dimensions are to be checked on site.
Any discrepancies should be reported immediately to the Architect.

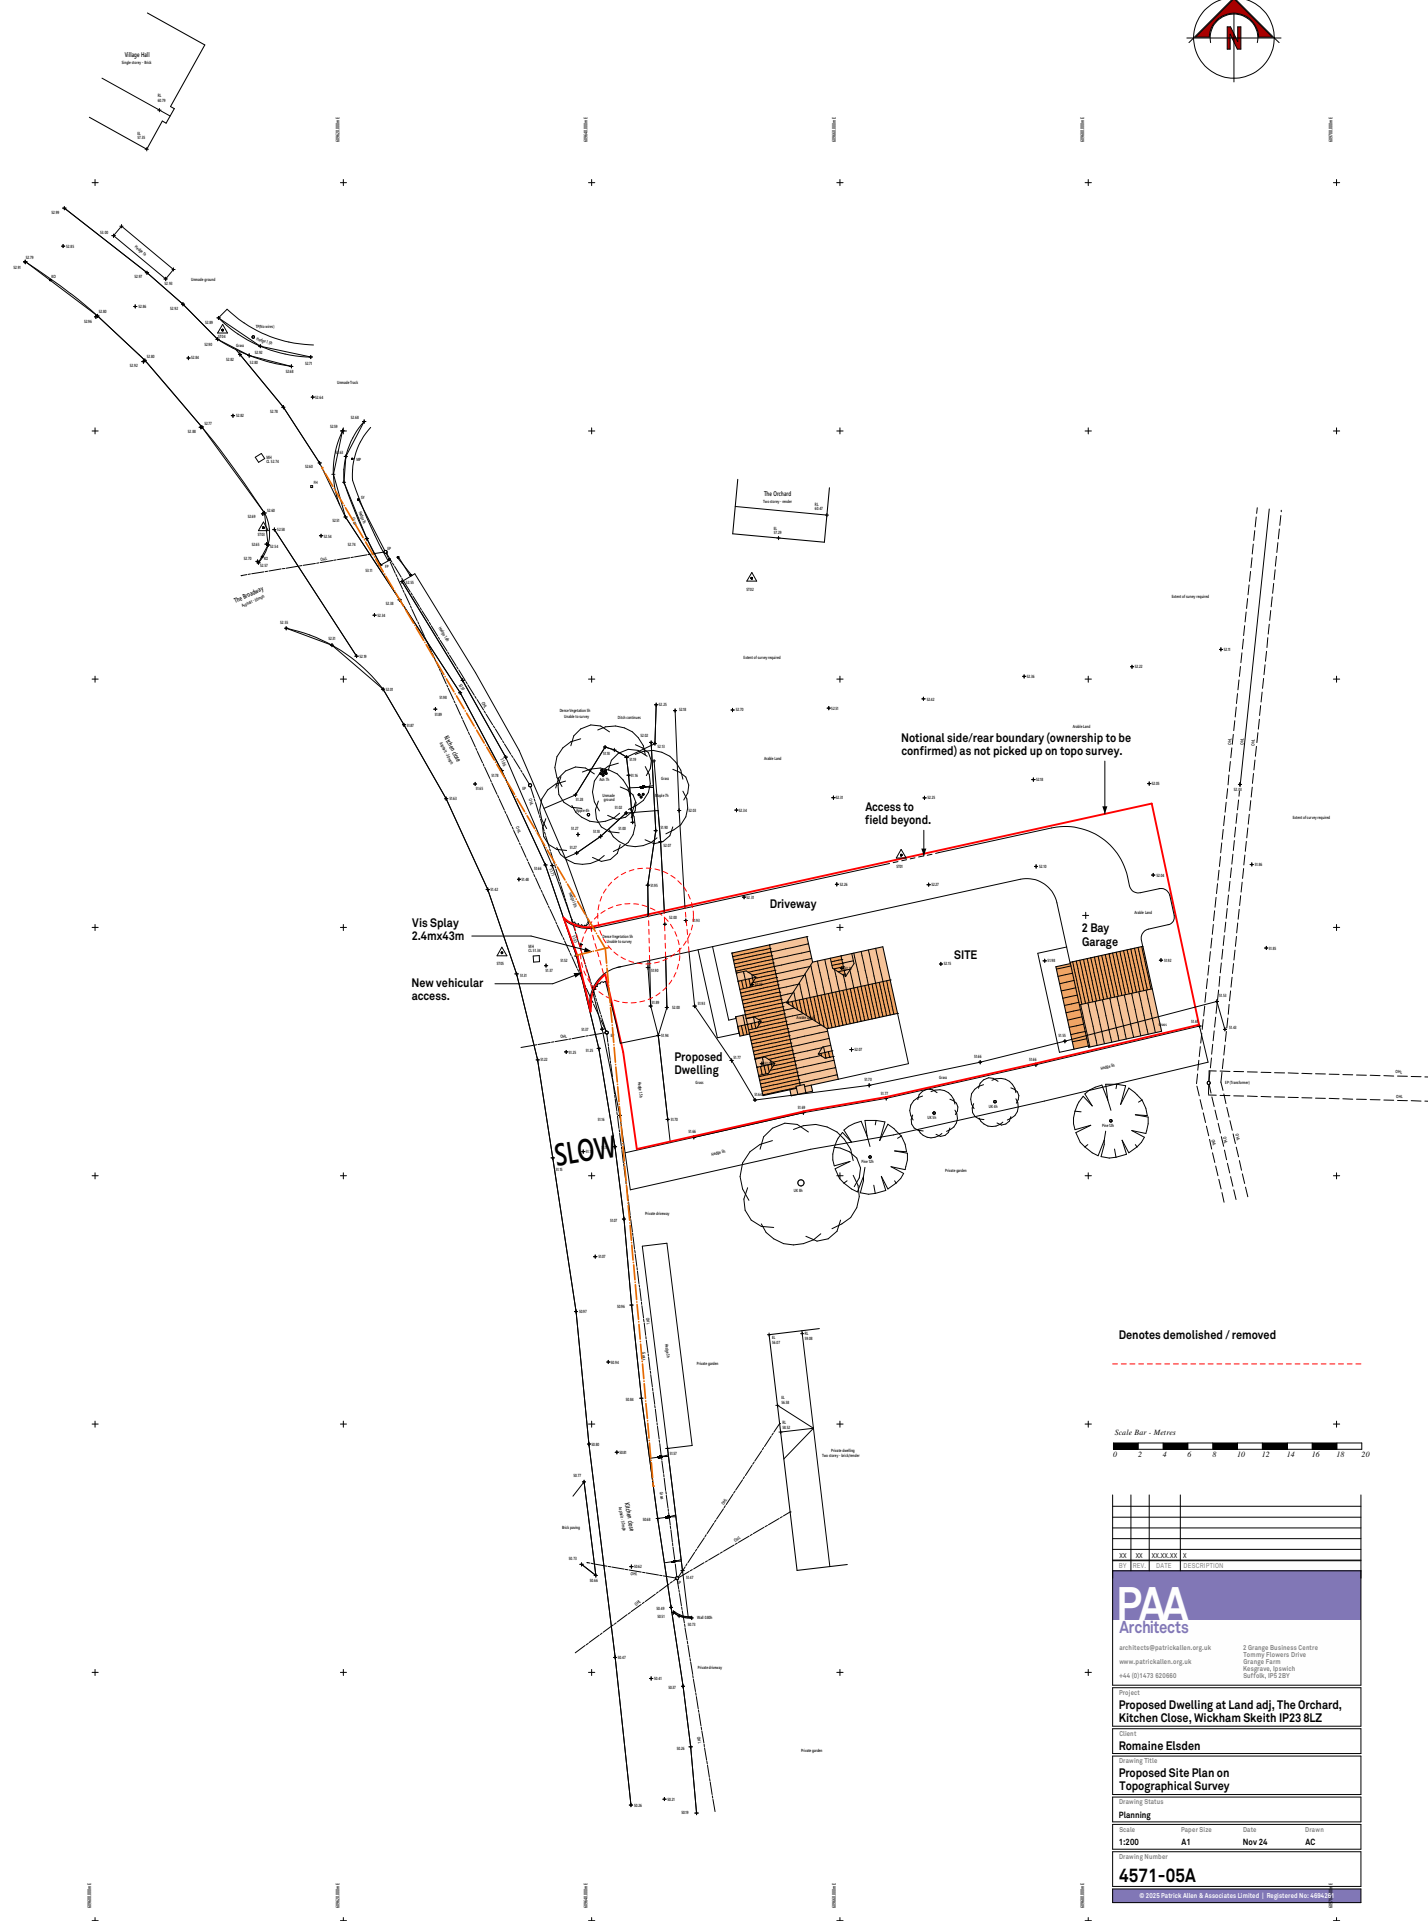

Denotes demolished / removed

[illegible]