




COUNTRYSIDE ESTATES

205 HIGH ROAD • BENFLEET • ESSEX • SS7 5HY

TEL: 01268 755555 EMAIL: benfleet@countrysideestates.co.uk

www.countrysideestates.co.uk

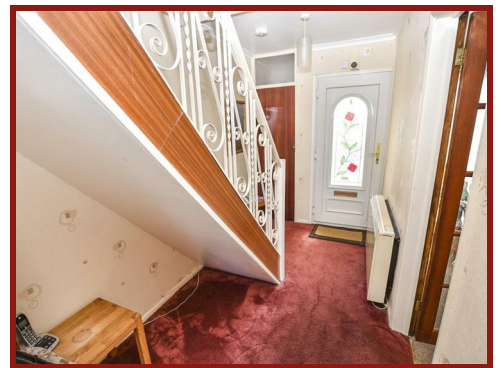

75 Chesterfield Avenue, Benfleet, SS7 4AH

£385,000 - £390,000 Freehold

GUIDE PRICE £385,000 - £390,00. BUILT IN THE 1960'S AND OCCUPYING A CORNER PLOT A DETACHED THREE BEDROOM HOUSE IN THE ROBERT DRAKE CATCHMENT. Offering spacious accommodation which is in need of updating, however the property has been priced accordingly and is available with NO ONWARD CHAIN.

75 Chesterfield Avenue, Benfleet, SS7 4AH

Entrance Hall 12'4 x 6 (3.76m x 1.83m)



UPVC door with leaded and stained glass window leading to spacious entrance hall, staircase to first floor with wrought iron balustrading, power points, electric storage heater, built in cupboard with consumer unit, telephone point.

Lounge 16'5 x 12 (5.00m x 3.66m)



Window and door to rear, coved and artex ceiling with ornamental ceiling rose, feature fireplace with gas point,



Dining Room/Sitting Room 15 x 10 (4.57m x 3.05m)



Full height picture window to front, coved and artex ceiling with two ornamental ceiling roses, electric storage heater, panelled glazed door and borrowed light window to kitchen.

Kitchen 11'1 x 8'2 (3.38m x 2.49m)



Window to front, fitted with range of oak style base and wall cupboards, drawer pack, gas cooker to remain with concealed extractor hood above, fitted worktops with splashback tiling, coved and artex ceiling, door to lobby with door leading to garden, loft access and two power points.

Utility Room 5'1 x 4'7 (1.55m x 1.40m)

Window to flank, wall gas boiler supplying hot water, fitted worktop with washing machine under to remain.

75 Chesterfield Avenue, Benfleet, SS7 4AH

Shower Room 6'5 x 4'7 (1.96m x 1.40m)



White suite comprising of corner shower cubicle , close coupled wc, pedestal wash hand basin, chrome towel electric radiator, fully tiled walls.

Bedroom Two 11'9 x 9'5 (3.58m x 2.87m)



Window to rear, electric storage heater.

Bedroom Three 9 x 6'7 (2.74m x 2.01m)



Window to rear, electric storage heater.

Landing



Window to flank, linen cupboard, loft access.

Bedroom One 16'5 x 10 (5.00m x 3.05m)



Large window to front, electric storage heater.

Bathroom 7'10 x 5 (2.39m x 1.52m)



Window to flank, panelled bath with wall mounted independent shower unit with curtain and rail, close coupled wc, pedestal wash hand basin, coved and artex ceiling, fully tiled walls.

75 Chesterfield Avenue, Benfleet, SS7 4AH

Rear Garden 50 x 34 (15.24m x 10.36m)



Fenced to boundaries, shed and summerhouse, two side entrances one with water tap and both with wrought iron gates, lawned area, flower beds, paved patio and block paved area to rear in front of garage.

Front Garden



large block Paved area with fencing to boundaries and inset flower beds, subject to planning the front garden could be utilised to create additional parking.

Council Tax Band D



Detached Garage

To rear of garden with access via Hazlemere Road.

Built 1960'S

Owned since new by original vendors.

Energy Efficiency Rating		
	Current	Potential
Very energy efficient - lower running costs		
(92 plus) A		
(81-91) B		
(69-80) C		
(55-68) D		
(39-54) E		
(21-38) F		
(1-20) G		
Not energy efficient - higher running costs		
England & Wales	EU Directive 2002/91/EC	80

Environmental Impact (CO ₂) Rating		
	Current	Potential
Very environmentally friendly - lower CO ₂ emissions		
(92 plus) A		
(81-91) B		
(69-80) C		
(55-68) D		
(39-54) E		
(21-38) F		
(1-20) G		
Not environmentally friendly - higher CO ₂ emissions		
England & Wales	EU Directive 2002/91/EC	



75 Chesterfield avenue

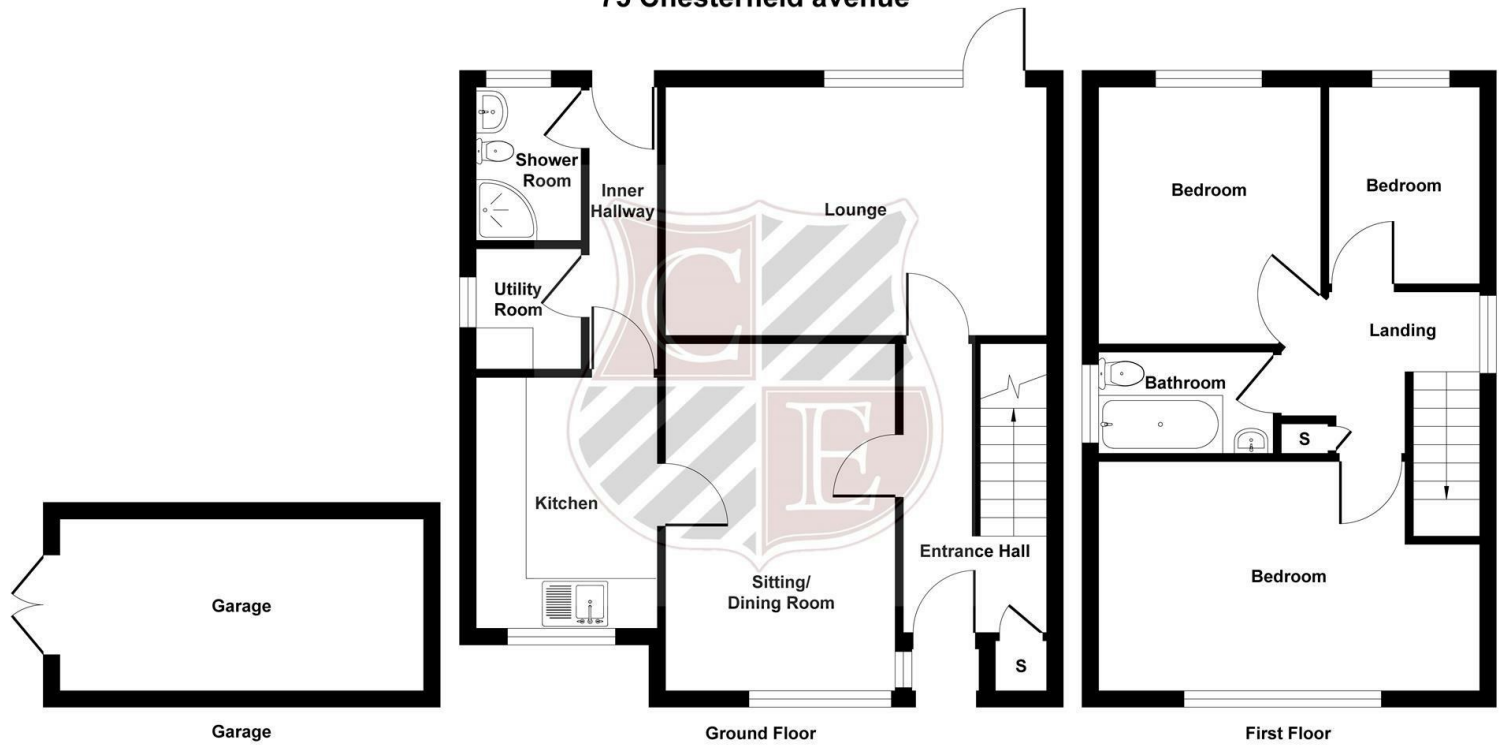


Illustration for identification purposes only, measurements are approximate, not to scale.
Produced by Elements Property



These particulars do not constitute any part of an offer or contract. Accordingly their accuracy is not guaranteed
Any prospective purchaser or lessee should satisfy themselves to the correctness of statements or information in these particulars.