



Kingsbridge Court, Blackburn **£55,000**







Kingsbridge Court, Blackburn

£55,000

Property Description

Ideal Investment opportunity. Two bedroom ground floor apartment, Garage and Communal Off Road parking. Conveniently located in the Mill Hill Area of Blackburn for amenities, schools, and transport links. The accommodation briefly comprises communal entrance, staircase to each floor, entrance hall, lounge, kitchen/breakfast room, two bedrooms and a three piece bathroom. Externally there is communal parking to the rear and a integrated garage.


Our View

Location

Kingsbridge Court is situated on Kings Bridge Street in Mill Hill Blackburn.



Ideal Investment
For full EPC please contact the branch

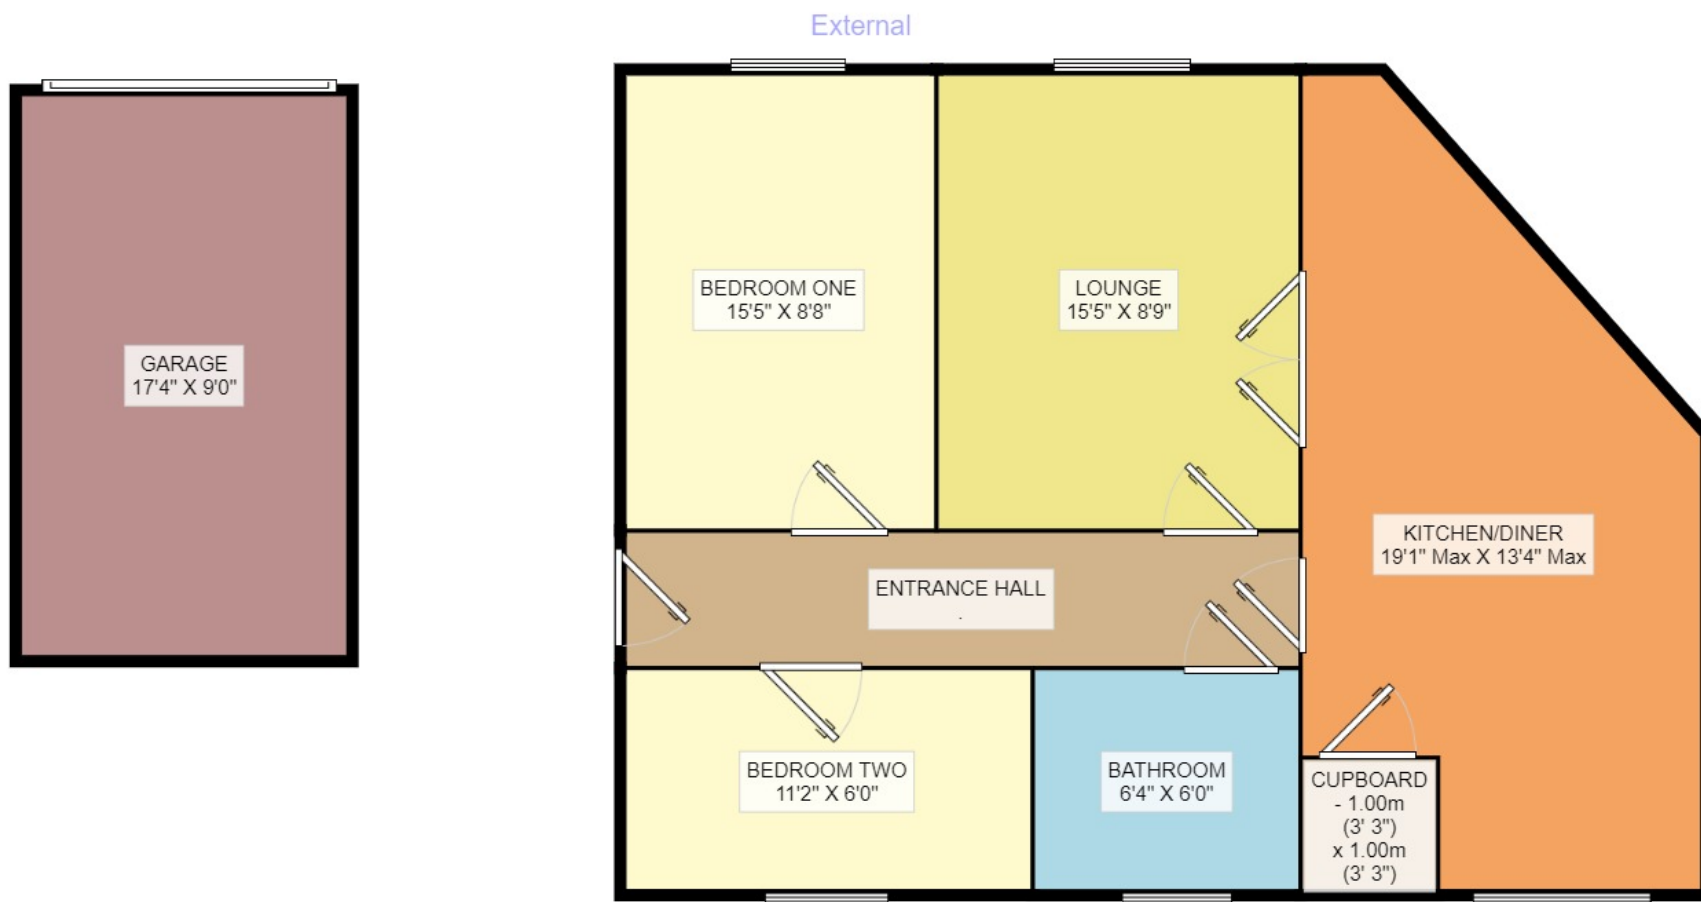

Measurements are approximate. Not to scale. For illustrative purposes only.

IMPORTANT NOTE TO PURCHASERS: We endeavour to make our sales particulars accurate and reliable, however, they do not constitute or form part of an offer or any contract and none is to be relied upon as statements of representation or fact. The services, systems and appliances listed in this specification have not been tested by us and no guarantee as to their operating ability or efficiency is given. All measurements have been taken as guide to prospective buyers only, and are not precise. Floor plans where included are not to scale and accuracy is not guaranteed. If you require clarification or further information on any points, please contact us, especially if you are travelling some distance to view. Fixtures and fittings other than those mentioned are to be agreed with the seller.

The Your Move branch is operated by National Home Move Limited which is independently owned and operated under a licence from your-move.co.uk Limited. National Home Move Limited is registered in England and Wales with company number 11805074, registered office: 5 Brooklands Place, Brookland Road, Sale, United Kingdom, M33 3SD. VAT Reg No: 315255523.

*Calls may be recorded and/or monitored for training and/or security purposes.

Your Move, 64 King William Street, Blackburn,
BB1 7DT

01254 55425 * blackburn1@your-move.co.uk

