

HUNT & NASH

Est. 1938

www.huntandnash.co.uk



17 Lincoln House, Brookfield Road, Wooburn Green, Buckinghamshire HP10 0QA

**STYLISH FIRST FLOOR STUDIO APARTMENT IN THIS POPULAR BLOCK
FITTED BEDROOM FURNITURE
FITTED KITCHEN WITH APPLIANCES: SHOWER ROOM: COMMUNAL GARDENS
RESIDENT'S PARKING: 1 MILE TO BOURNE END RAILWAY STATION
COUNCIL TAX BAND B: EPC RATING B
REMAINDER OF 125 YEARS UNEXPIRED LEASE FROM 2017
GROUND RENT £350 PER ANNUM: ANNUAL SERVICE CHARGE £1614**



Located on the first floor of this exclusive development of 31 high specification apartments situated in an ideal location within a level one mile walk of Bourne End Railway Station.

The development has been thoughtfully designed with the aim of incorporating the needs and demands of modern living and this particular apartment has been carefully planned to a modern, contemporary design with high quality fixtures and fittings throughout.

There is an open plan living space with custom built room dividers, gas central heating, and an entry phone system for added security. The shower room is finished to a high standard with quality sanitary ware creating a modern, luxurious finish.

Lincoln House is located approximately one mile from Bourne End village centre and train station.. Bourne End enjoys a favourable Thameside location with thriving shops, restaurants and pubs, excellent schools and a rail station linking via Maidenhead (Elizabeth Liner) to London Paddington. The village is also conveniently placed for both the M40 (J4) and the M4 (J8/9).

Sporting facilities are varied, with golf at Temple, Burnham Beeches and Beaconsfield. Sailing is available at both Upper Thames Sailing Club and Cookham Reach Sailing Club and racing at Windsor, Ascot and Newbury. In addition, there is a wide variety of cultural events at Cliveden National Trust, The Swan Theatre in High Wycombe and the Theatre Royal in Windsor.

HMRC Anti Money Laundering


Anti Money Laundering Regulations require all purchasers to produce valid identification documentation before receiving a contract to purchase.

Any personal data collected by Hunt & Nash will only be used for the purposes of preventing money laundering and terrorist funding and further information is available on request as required under Article 13 of the GDPR

GUIDE PRICE . . . £174,000 . . . LEASEHOLD

The property will be sold subject to, and with all wayleaves, easements and rights of way, whether mentioned in these particulars or not.

Viewing By Appointment
Tel: 01628 522568
Email: bourneend@huntandnash.co.uk

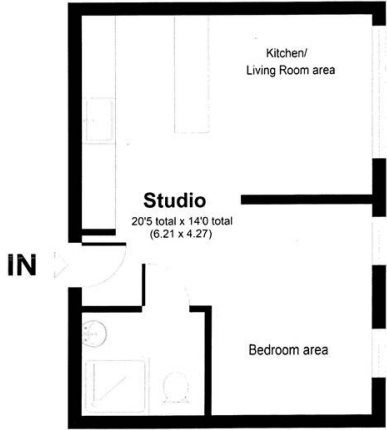


First Floor

Lincoln House

APPROXIMATE GROSS INTERNAL AREA 285 SQ FT / 26.52 SQ M
FROSTBF: THIS IMAGE IS ILLUSTRATIVE ONLY - NOT TO SCALE. COPYRIGHT: THE IMAGE TAILOR LTD. 2020.

BROOKFIELD ROAD

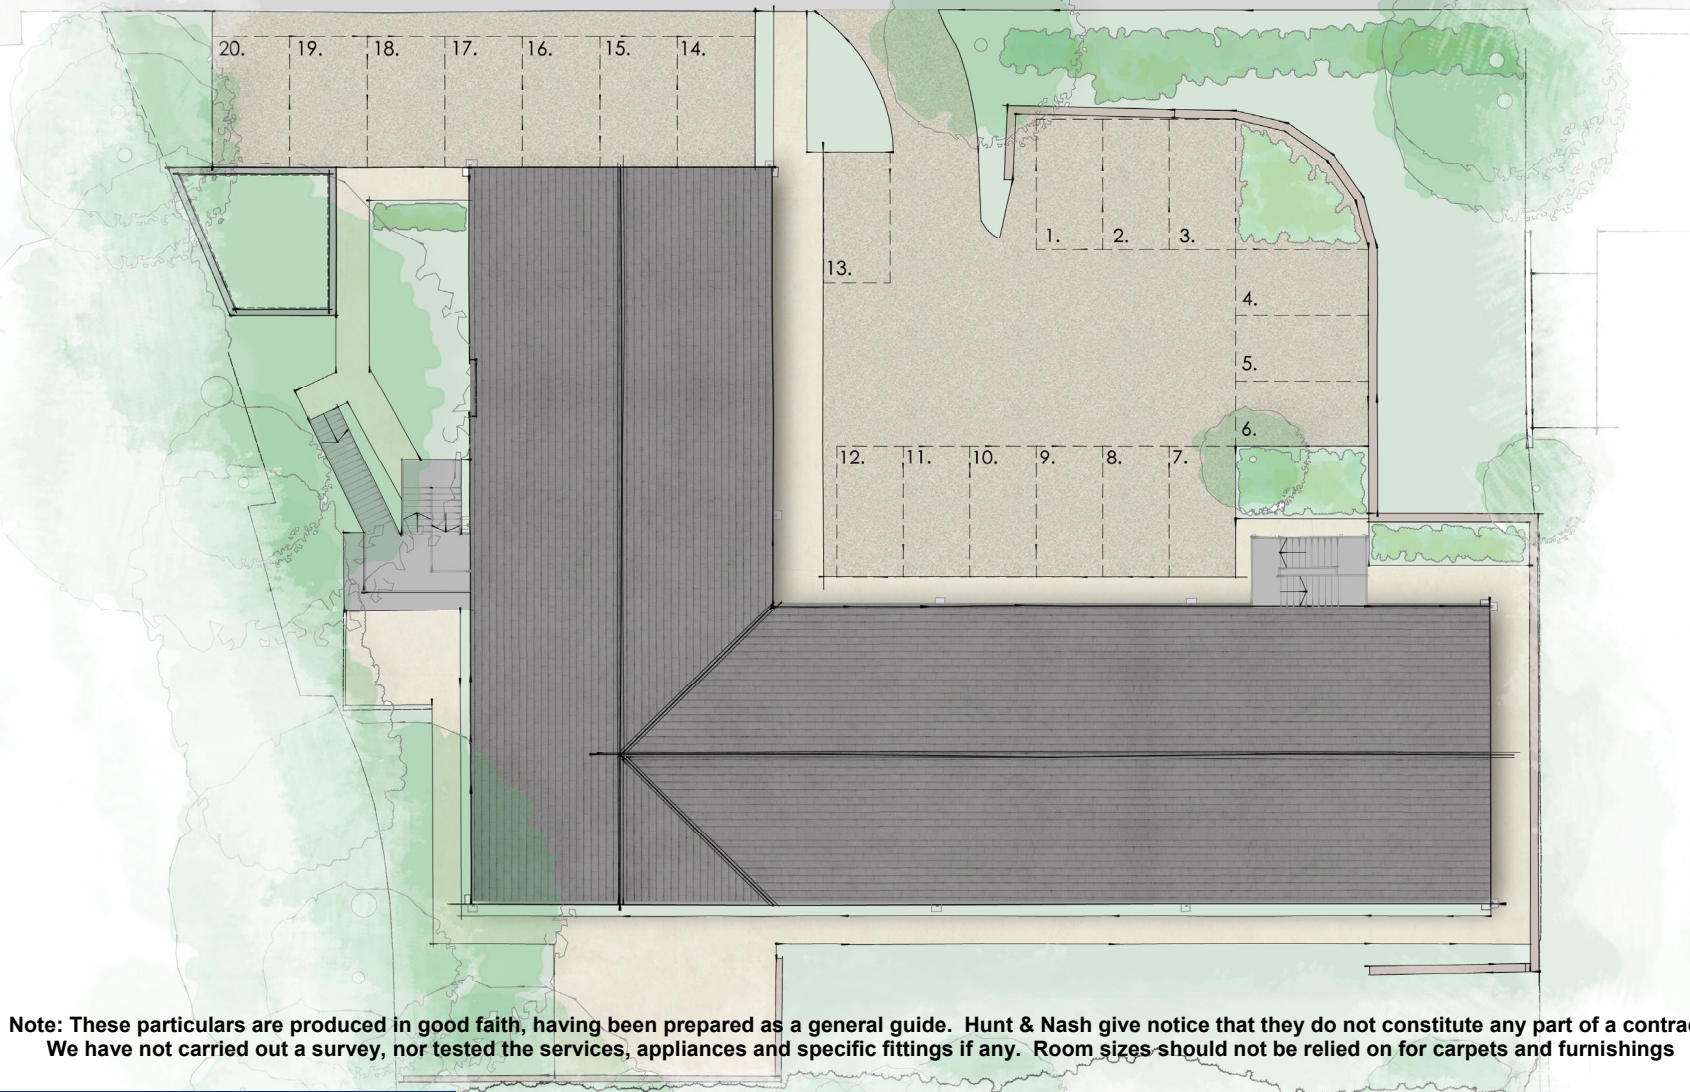

Note: These particulars are produced in good faith, having been prepared as a general guide. Hunt & Nash give notice that they do not constitute any part of a contract. We have not carried out a survey, nor tested the services, appliances and specific fittings if any. Room sizes should not be relied on for carpets and furnishings

HUNT & NASH

Est. 1938

www.huntandnash.co.uk

naea
propertymark

PROTECTED

ESTATE AGENTS BLOCK MANAGEMENT
RESIDENTIAL LETTINGS & MANAGEMENT

onTheMarket™.com