



**32 Kighill Lane, Ravenshead, Nottingham,
Nottinghamshire, NG15 9HN**

Offers In The Region Of £600,000

Tel: 01623 626990

 **RICHARD
WATKINSON
PARTNERS**

Surveyors, Estate Agents, Valuers, Auctioneers

- Modern Detached House Built in 1993
- PP for Ground Floor Rear Extension
- Shower Room & En Suite Bathroom
- Substantial Stable Block & Two Garages
- Set in 1 Acre with Private Gated Entrance
- Spacious Internal Living Accommodation
- Three Double Bedrooms
- Substantial Block Paved Driveway
- Southern Edge of the Village
- Attention Equestrian Buyers!

A modern three double bedroom detached house occupying a superb plot extending to one acre or thereabouts with a substantial stable block, garaging and paddock, situated in a lovely village setting on the southern edge of Ravenshead.

The property was built in 1993 and currently offers approximately 1816 sq ft of internal living accommodation across two floors. The overall square footage to include the house, stables/tack room and two garages extends to just over 3000 sq ft. On the ground floor, there is an entrance hallway, a substantial 10m open plan lounge/dining room with bi-fold doors, a snug, kitchen/breakfast room, utility, and downstairs WC. The first floor galleried landing leads to a large master bedroom with an en suite bathroom. There are two further double bedrooms and a shower room. In December 2023, the property was redecorated to the hallway and landing and new carpets laid to the stairs, landing and all three bedrooms. The property has modern and contemporary fittings and tiling to the bathroom and shower room, tiled floors throughout the ground floor, gas central heating and UPVC double glazing.

In September 2020, planning permission was granted by Gedling Borough Council under reference number 2020/0682 for a single storey rear extension (9.32m x 3.67m) which would create a substantial open plan family living/dining kitchen, reconfiguration of the existing ground floor layout and a Juliet balcony to the master bedroom. The planning permission has recently lapsed, however this could be reinstated.

Overall, this is a rare opportunity to acquire a modern family home ideally suited to equestrian buyers. Viewing is highly recommended.

OUTSIDE

The property occupies a superb plot extending to 1 acre in total, set well back and screened from Kighill Lane behind a high conifer boundary frontage and sliding gated entrance. The property boasts a substantial low maintenance frontage with a tarmac and gravel driveway with turning area providing off road parking for numerous vehicles. The frontage is enclosed on both sides by a wall, established hedgerow boundaries and flowerbeds with pillar lights which extend from the gated entrance all the way up to the property. There is a block paved path which leads to the main entrance door and there is an undercover storm porch area with two inset spotlights. A roller garage door to the side leads through to a further block paved driveway providing access round to the rear of the property. To the rear of the property, there is a continuation of the block paving which extends all the way beyond the stables and ends just before the paddocks. The rear garden is relatively low maintenance

with a lawn with lighting, extensive borders with pebbles, palm trees, acer trees and bushes with pillar lights extending all the way from the house to the stables. There is a large, tiled patio with inset lighting offering a superb outdoor entertaining space. Located at the end of the garden is a substantial block paved courtyard area in front of two garages. Beyond here, there is a further substantial block paved courtyard area, hardstanding path and substantial drainage in front of four stables and a tack room. This courtyard area is enclosed by post and rail boundaries, accessed by a five bar farm gate entrance and a second five bar gate leads to the paddock. The paddocks are enclosed by post and rail fencing and established hedgerow boundaries with a further five bar gate in the middle.

A COMPOSITE FRONT ENTRANCE DOOR PROVIDES ACCESS THROUGH TO THE:

ENTRANCE HALL

20'10" x 5'9" (6.35m x 1.75m)

With tiled floor, radiator, eight ceiling spotlights and stairs to the first floor galleried landing. Double doors open through to:

OPEN PLAN LOUNGE & DINING ROOM

32'10" x 12'4" (10.01m x 3.76m)

A substantial open plan reception room, with tiled floor, ample ceiling spotlights, radiator, contemporary brushed stainless steel radiator, double glazed window to the front elevation and bi-fold doors lead out onto the rear patio.

SNUG

14'2" x 9'8" (4.32m x 2.95m)

With tiled floor, radiator, eight ceiling spotlights, double glazed windows to the front and side elevations. Open plan through to the kitchen.

KITCHEN/BREAKFAST ROOM

15'11" x 12'5" (4.85m x 3.78m)

Having a range of modern high gloss cabinets with brushed metal handles comprising wall cupboards, base units and drawers complemented by black granite worktops. Large inset sink with mixer tap. Integrated stainless steel oven and separate microwave oven. Integrated stainless steel five ring gas hob with stainless steel extractor hood above. Integrated fridge/freezer. There is a peninsula island with space for stools beneath. Tiled floor, radiator, six ceiling spotlights and double glazed windows to the side and rear elevations.

UTILITY

11'1" max x 6'7" (3.38m max x 2.01m)

A continuation from the kitchen with high gloss cabinets comprising wall and base units complemented by black granite worktops. Inset stainless steel sink with mixer tap. Plumbing for a washing machine and space for a tumble dryer. Five ceiling spotlights, radiator and two double glazed windows to the rear elevation and door giving access to the rear patio and garden.

DOWNSTAIRS WC

5'3" x 3'3" max (1.60m x 0.99m max)

Having a low flush WC. Vanity unit with inset wash hand basin with mixer tap and storage cupboard beneath. Radiator, tiled floor and double glazed window to the side elevation.

FIRST FLOOR GALLERIED LANDING

17'3" x 10'0" max (5.26m x 3.05m max)

With six ceiling spotlights, loft hatch and double glazed window to the front elevation.

MASTER BEDROOM 1

17'4" x 12'4" (5.28m x 3.76m)

A large master bedroom with eight ceiling spotlights, radiator and double glazed window to the rear elevation with pleasant aspects over the garden and paddock land beyond.

EN SUITE BATHROOM

9'4" x 6'9" (2.84m x 2.06m)

Having a modern and contemporary three piece white suite with chrome fittings comprising a Victoria Albert bathtub with separate floor mounted mixer tap and shower handset. Wall hung wash hand basin with mixer tap and storage drawer beneath. Low flush WC with enclosed cistern. Tiled floor, fully tiled walls, chrome heated towel rail, six ceiling spotlights, wall mounted storage cupboard, shaver point and double glazed window to the rear elevation.

BEDROOM 2

15'1" x 12'4" (4.60m x 3.76m)

A second large double bedroom, with radiator, nine ceiling spotlights and double glazed window to the front elevation.

BEDROOM 3

17'3" max x 9'9" (5.26m max x 2.97m)

A third double bedroom, with radiator, eight ceiling spotlights and double glazed window to the front elevation.

SHOWER ROOM

9'4" x 8'7" (2.84m x 2.62m)

Having a modern and contemporary three piece white suite with chrome fittings comprising a large, touch screen operated Vado shower enclosure with wall mounted rainfall shower plus additional shower handset. Wall hung vanity unit with inset wash hand basin with mixer tap and two storage drawers beneath. Wall hung Geberit WC with enclosed cistern. Recessed storage/display area with inset lighting, eight ceiling spotlights, contemporary heated towel rail with centre mirror, part tiled walls, tiled floor, shaver point, extractor fan and double glazed window to the rear elevation.

GARAGE

23'9" x 11'8" (7.24m x 3.56m)

Equipped with power and light. Remote controlled electric roller door.

GARAGE 2

17'10" x 11'8" (5.44m x 3.56m)

Equipped with power and light. Remote controlled electric roller door.

STABLES

A substantial stable block providing four stables and a separate tack room with high quality Loddon stable doors. There is a large overhang immediately in front of the building with five light points and a double power point.

TACK ROOM

11'10" x 11'8" (3.61m x 3.56m)

Equipped with power and light. Hot and cold water supply. Fitted high gloss cabinets with brushed metal handles, work surfaces and an inset stainless steel sink with drainer and mixer tap.

STABLE 1

12'0" x 12'0" (3.66m x 3.66m)

With fluorescent light point and automatic water feeder.

STABLE 2

12'0" x 12'0" (3.66m x 3.66m)

With automatic water feeder.

STABLE 3

11'9" x 11'9" (3.58m x 3.58m)

With fluorescent light point and automatic water feeder.

WASH ROOM/STABLE 4

11'9" x 11'9" (3.58m x 3.58m)

With fluorescent light point, automatic water feeder and shower.

COUNCIL TAX BAND

Gedling Borough Council - Band G

VIEWING DETAILS

Strictly by appointment with the selling agents. For out of office hours please call Alistair Smith, Director at Richard Watkinson and Partners on 07817-283-521.

TENURE DETAILS

The property is freehold with vacant possession upon completion.

SERVICES DETAILS

All mains services are connected.

MORTGAGE ADVICE

Mortgage advice is available through our independent mortgage advisor. Please contact the selling agent for further information. Your home is at risk if you do not keep up with repayments on a mortgage or other loan secured on it.

FIXTURES & FITTINGS

Any fixtures and fittings not mentioned in these details are excluded from the sale price. No services or appliances which may have been included in these details have been tested and therefore cannot be guaranteed to be in good working order.
















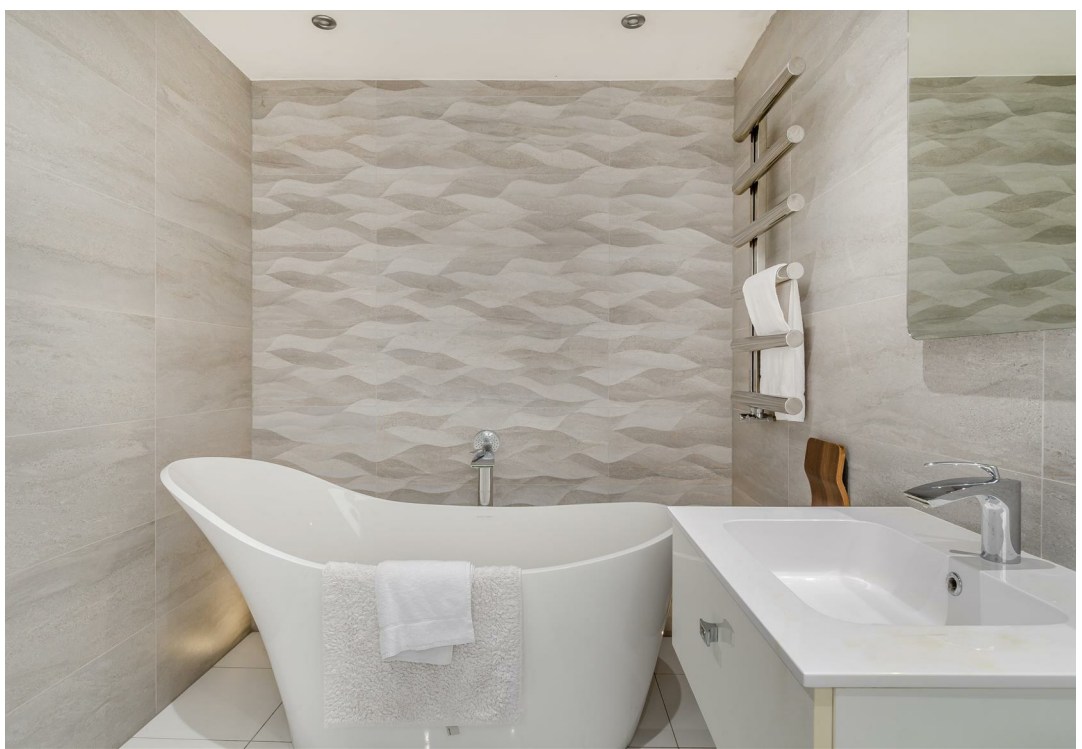













Kighill Lane, Ravenshead
Approximate Gross Internal Area
Main House = 169 SQ M / 1816 SQ FT
Two Garages = 46 SQ M / 498 SQ FT
Stables and Tack Room = 69 SQ M / 746 SQ FT
Total = 284 SQ M / 3060 SQ FT

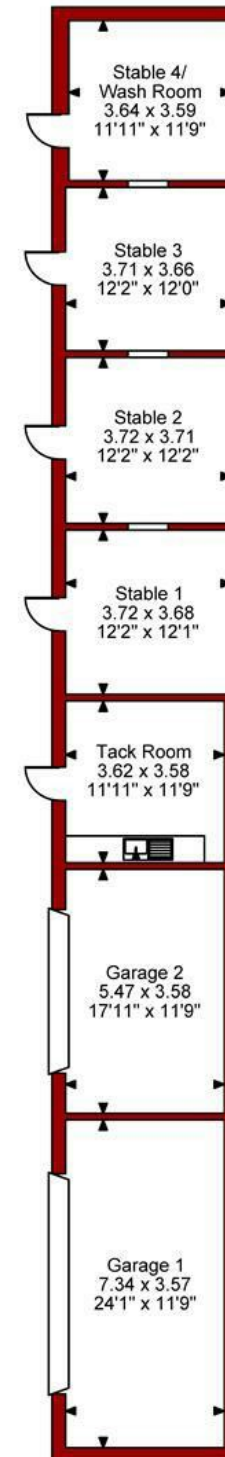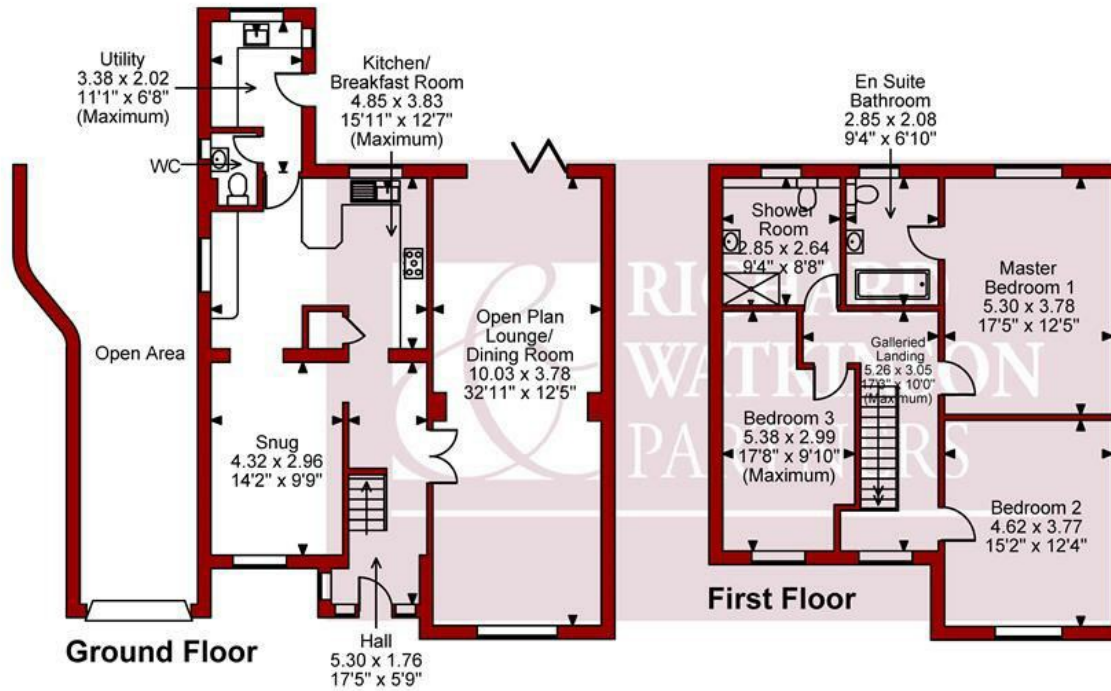

FOR ILLUSTRATIVE PURPOSES ONLY - NOT TO SCALE
 The position & size of doors, windows, appliances and other features are approximate only.

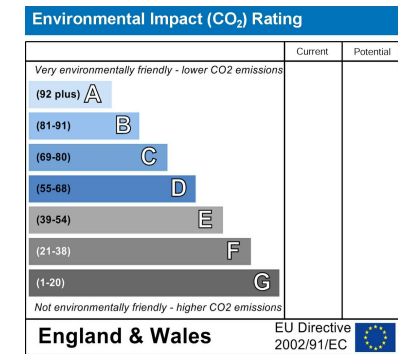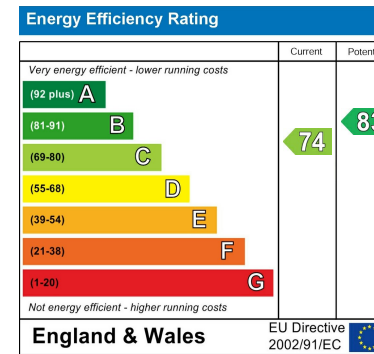

These particulars, whilst believed to be accurate are set out as a general outline only for guidance and do not constitute any part of an offer or contract. Intending purchasers should not rely on them as statements of representation of fact, but must satisfy themselves by inspection or otherwise as to their accuracy. No person in this firm's employment has the authority to make or give any representation or warranty in respect of the property. Any fixtures and fittings not mentioned in these details are excluded from the sale price. No services or appliances which may have been included in these details have been tested by the selling agent and therefore cannot be guaranteed to be in good working order.

As part of the service we offer we may recommend ancillary services to you such as mortgage advice, solicitors and surveyors which we believe will help with your property transaction. We wish to make you aware that should you decide to proceed we may receive a referral fee or equivalent. This could be a fee, commission, payment or other reward. We will not refer your details unless you have provided consent for us to do so. You are not under any obligation to provide us with your consent or to use any of these services. You are also free to choose an alternative provider.

Thinking of selling? For a FREE no obligation quotation call 01623 626990



Richard Watkinson & Partners is the trading name of Richard Watkinson Ltd.
Registered in England. Ltd Registration number: 07140024

1 Albert Street,
Mansfield NG18 1EA
Tel: 01623 626990
Email: mansfield@richardwatkinson.co.uk



Surveyors, Estate Agents, Valuers, Auctioneers