



**Orchard Lodge, High Oakham Road,
Mansfield, Nottinghamshire, NG18 5AJ**

Guide Price £700,000

Tel: 01623 626990

**RICHARD
WATKINSON
PARTNERS**

Surveyors, Estate Agents, Valuers, Auctioneers

- Detached Family Home (2334 Sq Ft)
- En Suite & Family Bathroom
- Kitchen/Breakfast Room & Utility
- Wonderful Mature Gardens
- Desirable Suburban Location
- 4/5 Double Bedrooms
- Three Reception Rooms
- Block Paved Driveway & Double Garage
- Private Plot, Circa 0.28 Acres
- High Oakham School Catchment

A large 4/5 bedroom detached family home occupying a wonderful private plot extending to circa 0.28 of an acre in a desirable High Oakham location within walking distance to High Oakham Primary School and excellent local amenities.

The property is presented in immaculate condition throughout and boasts 2334 sq ft of spacious and versatile family living accommodation arranged over two floors with 4/5 bedrooms and three reception rooms. The ground floor layout of accommodation comprises an impressive entrance hall with full height ceiling exposure up to the galleried landing. There is a cloakroom/WC, sitting room/bedroom five, 24ft lounge, separate dining room, kitchen open plan to breakfast/dining area extension with three large roof windows and sliding bi-fold doors which allows an abundance of natural daylight into the room. There is a useful built-in boot/storage cupboard, utility room and cloakroom/WC. The first floor galleried landing leads to a large master bedroom with extensive fitted wardrobes and a contemporary en suite. There are three further good sized double bedrooms and a family bathroom with bath and separate shower. The property has an alarm system, UPVC double glazing and gas central heating with Nest app.

Overall, this is a fantastic opportunity ideal for growing families and internal viewing is highly recommended.

OUTSIDE

The property is well screened and set back from High Oakham Road and stands in the middle of a large plot extending to circa 0.28 of an acre with beautifully well maintained mature gardens offering excellent privacy. The property is approached through a gated entrance onto a block paved driveway flanked by low retaining walled boundaries providing ample off road parking leading to an integral double garage with a remote controlled electric door. The front garden is mainly laid to lawn with extensive borders to all sides featuring a variety of mature plants, shrubs, and trees. There are paths to each side of the house providing access to the rear and to an adjoining heated storeroom with a radiator. There is a stunning and private rear garden featuring a slate and stone patio extending across the full width of the house with a barbecue area. There is a well maintained central lawn with established shrubs and trees to all sides offering a lovely private garden which benefits from a westerly aspect. There is a summerhouse with decked patio immediately in front, a small shed, and a workshop/shed equipped with power and light.

A LARGE OPEN FRONTED STORM PORCH LEADS TO A COMPOSITE FRONT ENTRANCE DOOR PROVIDING ACCESS THROUGH TO THE:

ENTRANCE HALL

12'3" x 10'6" (3.73m x 3.20m)

A lovely entrance to the property, this large entrance hallway features a full height ceiling exposure up to the first floor galleried landing. There is a radiator and an understairs storage cupboard.

SITTING ROOM/BEDROOM 5

14'11" x 14'6" (4.55m x 4.42m)

A versatile reception room or fifth bedroom, with radiator, coving to ceiling and double glazed window to the front elevation.

LOUNGE

24'6" x 14'7" (7.47m x 4.45m)

A large dual aspect reception room, having a feature fireplace with scope to install a log burner with quarry tiled hearth and mantle above. Two radiators, coving to ceiling, two wall light points, double glazed window to the front elevation and a double glazed sliding patio door leads out onto the rear garden. Open plan to:

DINING ROOM

11'9" x 10'5" (3.58m x 3.18m)

With radiator, coving to ceiling and double glazed sliding patio door leading out onto the rear garden.

KITCHEN

17'7" x 10'1" (5.36m x 3.07m)

Having a range of shaker cabinets comprising wall cupboards including display cabinets with under lighting, base units, and drawers with work surfaces above. Inset 1 ½ bowl stainless steel sink with chrome swan neck mixer tap. Integrated Neff appliances include a single oven, separate combination microwave oven/grill, four ring induction hob and stainless steel extractor hood above. Integrated fridge drawer and integrated dishwasher. Larder cupboard with pull out drawers, tiled splashbacks, quality vinyl flooring, coving to ceiling, ceiling spotlights, radiator and access to the utility room and downstairs WC. Open plan to:

OPEN PLAN BREAKFAST/DINING AREA

12'3" x 10'3" (3.73m x 3.12m)

With quality vinyl floor, three large roof windows to the rear elevation, double glazed window to the rear elevation, composite side entrance door and sliding bi-fold doors lead onto the private rear garden. Access to a boot/storage room 3'10" x 3'1" which has matching vinyl floor.

UTILITY ROOM

11'0" x 4'4" (3.35m x 1.32m)

Having wall cupboards and ample drawers. Inset stainless steel sink with drainer and mixer tap. Plumbing for a washing machine, space for a fridge/freezer and obscure double glazed window to the side elevation.

CLOAKROOM/WC

6'0" x 4'3" (1.85m x 1.32m)

Having a low flush WC with enclosed cistern. Vanity unit with inset wash hand basin with mixer tap and fitted wall cupboards above. Glow Worm gas central heating boiler and obscure double glazed window to the side elevation.

FIRST FLOOR GALLERIED LANDING

15'7" x 10'4" (4.75m x 3.15m)

A superb galleried landing space overlooking the ground floor entrance hallway, with loft hatch, radiator and double glazed window to the front elevation.

MASTER BEDROOM 1

15'9" x 14'10" (4.80m x 4.52m)

A large double bedroom, having extensive fitted wardrobes with ample hanging rails and shelving. Radiator, coving to ceiling, double glazed window to the rear elevation and airing cupboard housing the hot water cylinder.

EN SUITE

8'5" x 6'6" (2.57m x 1.98m)

Having a contemporary three piece white suite comprising a shower enclosure with power shower. Vanity unit with inset wash hand basin with mixer tap and two storage drawers beneath. Low flush WC. Vinyl tiled effect floor, radiator, three ceiling spotlights, coving to ceiling, fitted storage cupboard and obscure double glazed window to the rear elevation.

BEDROOM 2

14'10" x 12'6" (4.52m x 3.81m)

A spacious second double bedroom, having extensive fitted wardrobes with ample hanging rails and shelving. Radiator, coving to ceiling and double glazed window to the front elevation.

BEDROOM 3

14'7" x 12'4" (4.45m x 3.76m)

A spacious third double bedroom, having fitted wardrobes with hanging rails and shelving. Radiator and double glazed window to the front elevation.

BEDROOM 4

11'8" x 9'0" (3.56m x 2.74m)

A fourth double bedroom, with radiator, coving to ceiling and double glazed window to the rear elevation.

FAMILY BATHROOM

8'11" x 8'4" (2.72m x 2.54m)

Having a four piece white suite comprising a corner panelled bath and separate tiled shower enclosure. Vanity unit with inset wash hand basin with mixer tap and storage cupboards beneath. Low flush WC with enclosed cistern. Further storage cupboard and ample work surfaces. Part tiled walls, shaver point, four ceiling spotlights and obscure double glazed window to the rear elevation.

ADJOINING HEATED STOREROOM

6'1" x 2'1" (1.85m x 0.64m)

Accessed from the left hand side of the house, this useful garden store has fitted shelving and a radiator.

WORKSHOP/SHED PART 1

7'3" x 5'3" (2.21m x 1.60m)

Equipped with power and light and two windows to the rear elevation.

WORKSHOP/SHED PART 2

9'5" x 6'5" (2.87m x 1.96m)

Equipped with power and light and window to the rear elevation.

ATTACHED DOUBLE GARAGE

19'2" x 16'5" (5.84m x 5.00m)

Equipped with power and light. Remote controlled electric door. Fitted workbench with wall cupboards and extensive drawers beneath. Window and door to the rear elevation.

VIEWING DETAILS

Strictly by appointment with the selling agents. For out of office hours please call Alistair Smith, Director at Richard Watkinson and Partners on zero seven eight one seven two eight three five two one.

TENURE DETAILS

The property is freehold with vacant possession upon completion.

SERVICES DETAILS

All mains services are connected.

MORTGAGE ADVICE

Mortgage advice is available through our independent mortgage advisor. Please contact the selling agent for further information. Your home is at risk if you do not keep up with repayments on a mortgage or other loan secured on it.

FIXTURES & FITTINGS

Any fixtures and fittings not mentioned in these details are excluded from the sale price. No services or appliances which may have been included in these details have been tested and therefore cannot be guaranteed to be in good working order.

























High Oakham Road, Mansfield
Approximate Gross Internal Area


Main House = 217 SQ M/2334 SQ FT

Double Garage = 37 SQ M/394 SQ FT

Heated Storeroom = 1 SQ M/13 SQ FT



Summerhouse, Workshop & Sheds = 20 SQ M/211 SQ FT

Total = 274 SQ M/2952 SQ FT

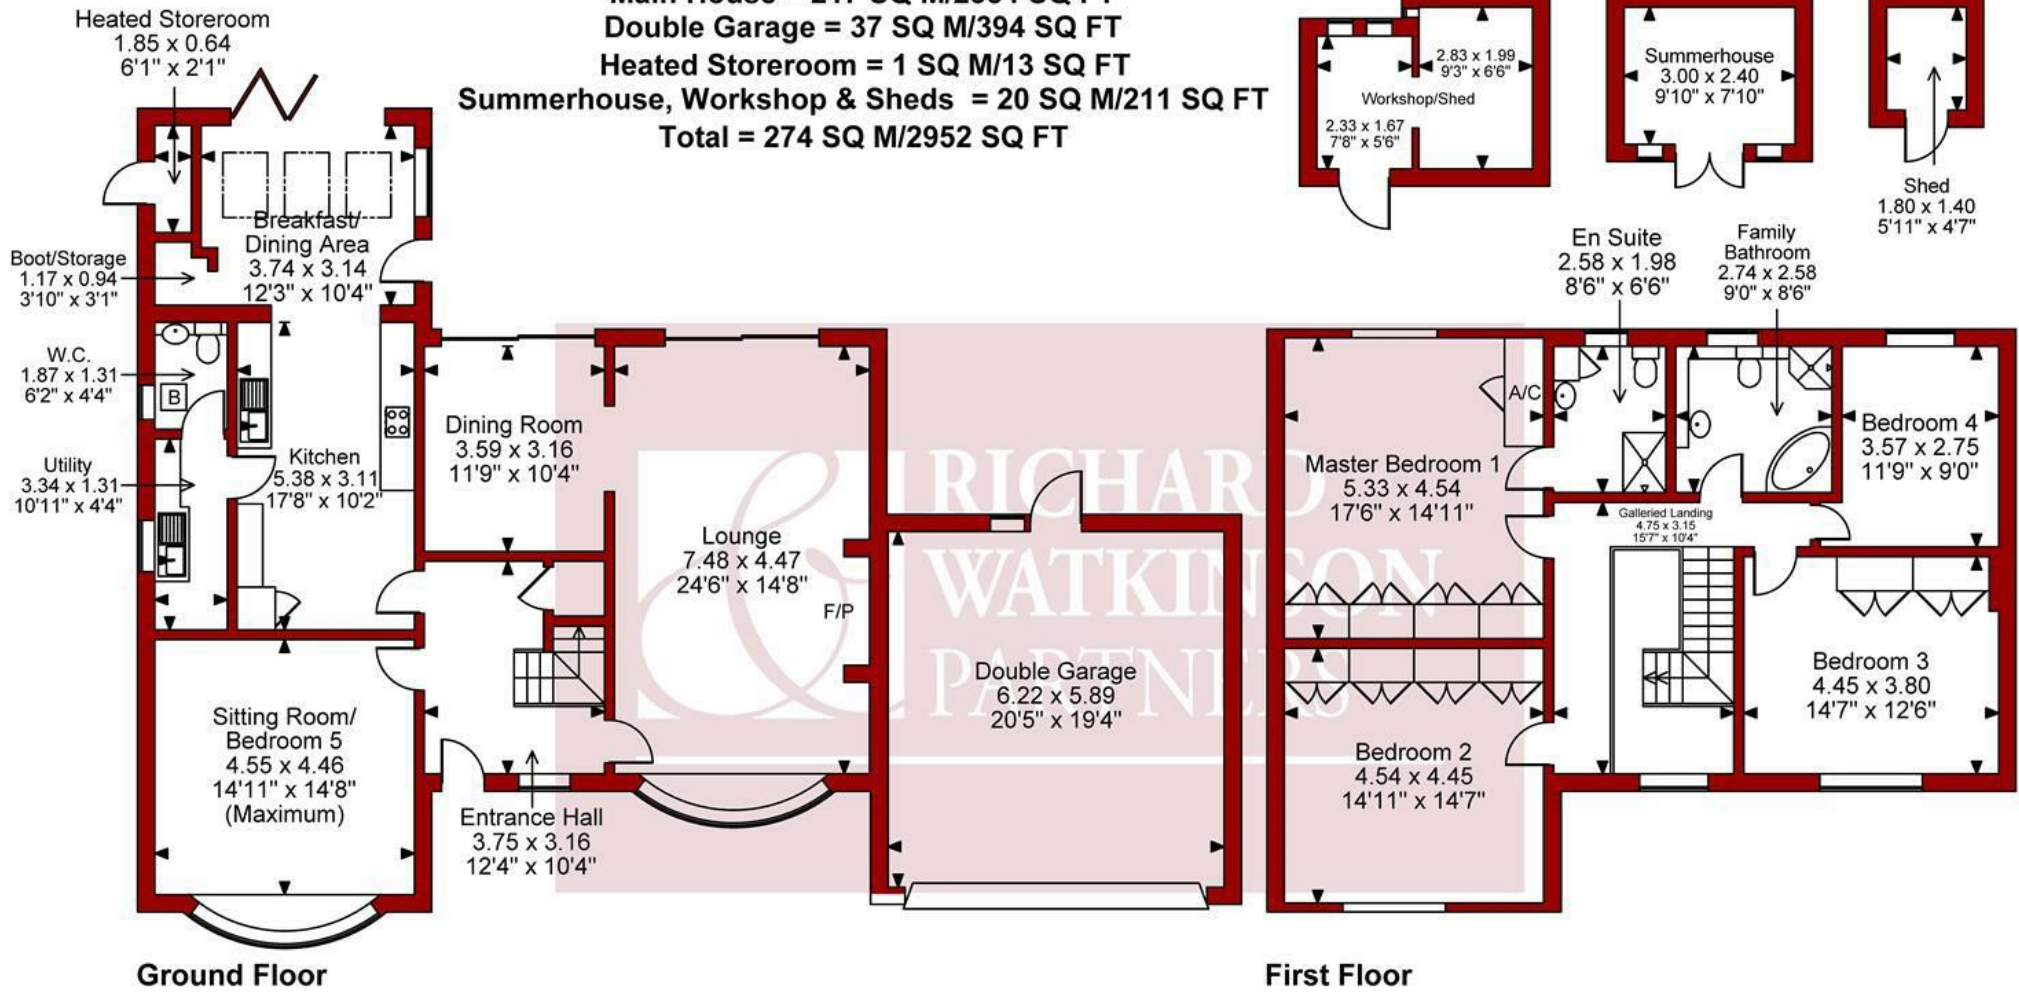

FOR ILLUSTRATIVE PURPOSES ONLY - NOT TO SCALE

The position & size of doors, windows, appliances and other features are approximate only.

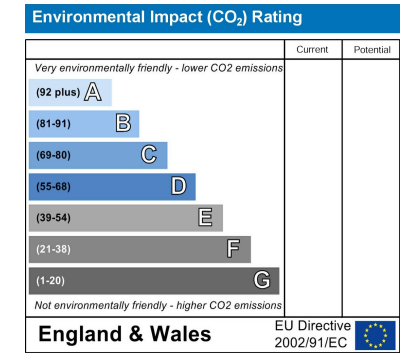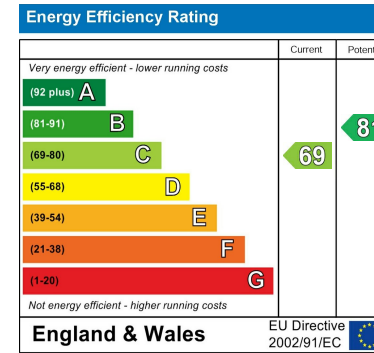

These particulars, whilst believed to be accurate are set out as a general outline only for guidance and do not constitute any part of an offer or contract. Intending purchasers should not rely on them as statements of representation of fact, but must satisfy themselves by inspection or otherwise as to their accuracy. No person in this firm's employment has the authority to make or give any representation or warranty in respect of the property. Any fixtures and fittings not mentioned in these details are excluded from the sale price. No services or appliances which may have been included in these details have been tested by the selling agent and therefore cannot be guaranteed to be in good working order.

As part of the service we offer we may recommend ancillary services to you such as mortgage advice, solicitors and surveyors which we believe will help with your property transaction. We wish to make you aware that should you decide to proceed we may receive a referral fee or equivalent. This could be a fee, commission, payment or other reward. We will not refer your details unless you have provided consent for us to do so. You are not under any obligation to provide us with your consent or to use any of these services. You are also free to choose an alternative provider.

Thinking of selling? For a FREE no obligation quotation call 01623 626990



Richard Watkinson & Partners is the trading name of Richard Watkinson Ltd.
Registered in England. Ltd Registration number: 07140024

1 Albert Street,
Mansfield NG18 1EA
Tel: 01623 626990
Email: mansfield@richardwatkinson.co.uk



Surveyors, Estate Agents, Valuers, Auctioneers