

Welton Road, Brough, East Yorkshire, HU15 1AF

☎ 01482 669982

✉ info@limbestateagents.co.uk

🌐 limbestateagents.co.uk

Limb
MOVING HOME



8 Bromby Close, Cottingham, East Yorkshire, HU16 5DF

- 📍 Impressive Detached Residence
- 📍 5 Beds / 2 Baths
- 📍 Kitchen with Quartz Worktops
- 📍 Council Tax Band = F
- 📍 Lounge & Study
- 📍 Westerly Rear Garden
- 📍 Driveway & Double Garage
- 📍 Freehold / EPC = B

£440,000

INTRODUCTION

Constructed by Charles Church, this substantial detached residence offers extensive family accommodation in a desirable position overlooking open green space. The ground floor comprises a spacious entrance hall with a cloakroom/W.C., a dedicated study, and a lounge featuring a contemporary electric fire. The dining kitchen is finished with quartz worktops and is supported by a separate utility room.

The first floor provides five bedrooms in total—four of which are doubles—and a further single bedroom. The property is served by two bathrooms, both of which benefit from separate shower cubicles. Externally, the property features a good-sized westerly facing rear garden with a lawn and patio, enclosed by a walled and fenced boundary. A double garage and driveway are situated to the rear.

LOCATION

The property enjoys a corner position along Bromby Close which is situated off Taylor Avenue along Castle Road, Cottingham. Cottingham holds the proud distinction of being one of the largest villages in England, offering quality of life that combines a bustling market-town feel with a friendly, close-knit community. Renowned for its vibrant high street and leafy residential avenues, the village provides an attractive environment that remains one of the most popular residential choices in the East Riding.

Unlike many smaller villages, Cottingham boasts a thriving centre with two main shopping streets, Hallgate and King Street. These host a diverse mix of independent shops, cafes, and essential services alongside well-known supermarkets. The community atmosphere is further enhanced by a weekly market, numerous local pubs, and the Cottingham Pavilion, which serves as a hub for local sports and social events. The village is also home to the excellent Castle Hill Hospital complex.

Families are well-served by several well-regarded primary schools, including Hallgate Primary and Bacon Garth Primary. For secondary education, Cottingham High School and Sixth Form College provides comprehensive facilities and a strong academic reputation. Additionally, the village's proximity to the University of Hull and various independent colleges ensures high-quality educational pathways for all age groups.

Cottingham provides good regional connectivity, particularly for those who value public transport. The village benefits from its own railway station on the Hull-to-Scarborough line, offering frequent services to Hull city centre, Beverley, and York. For motorists, the A164 and A63 are easily accessible, providing straightforward links to the M62 corridor and the wider national motorway network. There is a regular bus service.

Accessibility to key destinations includes:

- Hull City Centre: Approx. 4.5 miles
- Beverley: Approx. 5 miles
- York: Approx. 35 miles
- Leeds: Approx. 58 miles

Beyond the immediate vicinity, the location offers unparalleled access to the beauty of the East Riding countryside. The nearby Yorkshire Wolds present a stunning landscape of peaceful walking trails and traditional villages. This area is perfect for outdoor enthusiasts, offering easy exploration of the coast, including the dramatic clifftops and sandy beaches. The thriving market town of Beverley is nearby with the attraction of York still convenient yet a little more distant.

ACCOMMODATION

The layout and room sizes are detailed on the attached floorplan.

Residential entrance door to:

ENTRANCE HALL

Spacious and welcoming with central staircase leading up to the first floor. Useful understairs storage cupboard.



CLOAKS/W.C.

With low flush W.C. and wash hand basin.

STUDY

With window to the front elevation.



LOUNGE

With feature contemporary electric fire. Window to the front elevation and French doors leading out to the rear.



DINING KITCHEN

Having a range of stylish base and wall units with sleek Quartz worktops incorporating a one and a half bowl sink and drainer, double oven, four ring gas hob with extractor above and a dishwasher. There is space for a fridge freezer and window to the rear.



DINING/LIVING AREA

With French doors leading out to the rear garden.



UTILITY ROOM

With fitted base and wall units, plumbing for a washing machine and space for a dryer. External access door to the side.

FIRST FLOOR

LANDING

With storage cupboard.

BEDROOM 1

With fitted wardrobes and window to the front elevation.



EN-SUITE SHOWER ROOM

With suite comprising a bath, shower enclosure, wash hand basin and low flush W.C. Heated towel rail and window to rear.



BEDROOM 2

With fitted wardrobe and window to the front elevation.



BEDROOM 3

Window to rear.



BEDROOM 4

Window to rear.



BEDROOM 5

Window to rear.

BATHROOM

With suite comprising a bath, shower enclosure, wash hand basin and low flush W.C. Heated towel rail and window to the front elevation.



OUTSIDE

Externally, the property features a good-sized westerly facing rear garden with a lawn and patio, enclosed by a walled and fenced boundary. A double garage and driveway are situated to the rear.



REAR VIEW



DRIVEWAY & GARAGE



GLAZING

The property has the benefit of uPVC double glazing.

HEATING

The property has the benefit of gas central heating.

TENURE

Freehold

COUNCIL TAX BAND

From a verbal enquiry we are led to believe that the Council Tax band for this property is Band F. We would recommend a purchaser make their own enquiries to verify this.

FIXTURES & FITTINGS

Please note those items specifically mentioned in these particulars are to be deemed as being included in the purchase price unless otherwise agreed in writing. Certain other items may be available by separate negotiation as to price. Those items visible in the photographs such as furniture and personal belongings are not included in the sale price.

VIEWING

Strictly by appointment through the agent. Brough Office 01482 669982. A prospective viewer should check on the availability of this property prior to viewing.

AGENTS NOTE

For clarification, we wish to inform prospective purchasers that we have not carried out a detailed survey, nor tested the services, appliances, plumbing or heating system and specific fittings for this property. All measurements provided are approximate and for guidance purposes only. Floor plans are included as a service to our customers and are intended as a GUIDE TO LAYOUT only, NOT TO SCALE. Limb Estate Agents Ltd for themselves and for the vendors or lessors of this property whose agents they are give notice that (i) the particulars are set out as a general outline only for the guidance of intending purchasers or lessees, and do not constitute any part of an offer or contract (ii) all descriptions, dimensions, references to condition and necessary permissions for use and occupation, and other details are given in good faith and are believed to be correct and any intending purchaser or tenant should not rely on them as statements or representations of fact but must satisfy themselves by inspection or otherwise as to the correctness of each of them (iii) no person in the employment of Limb Estate Agents Ltd has any authority to make or give any representation or warranty whatever in relation to this property. If there is any point which is of particular importance to you, please contact the office and we will be pleased to check the information, particularly if you contemplate travelling some distance to view the property. These particulars are issued on the strict understanding that all negotiations are conducted through Limb Estate Agents Ltd.


PHOTOGRAPH DISCLAIMER


In order to capture the features of a particular room we will mostly use wide angle lens photography. This will sometimes distort the image slightly and also has the potential to make a room look larger. Please therefore refer also to the room measurements detailed within this brochure. AI may have also been used to enhance photography.

PROPERTY TO SELL?

If you have a property to sell we would be delighted to provide a free/no obligation valuation and marketing advice. Call us now on 01482 669982.



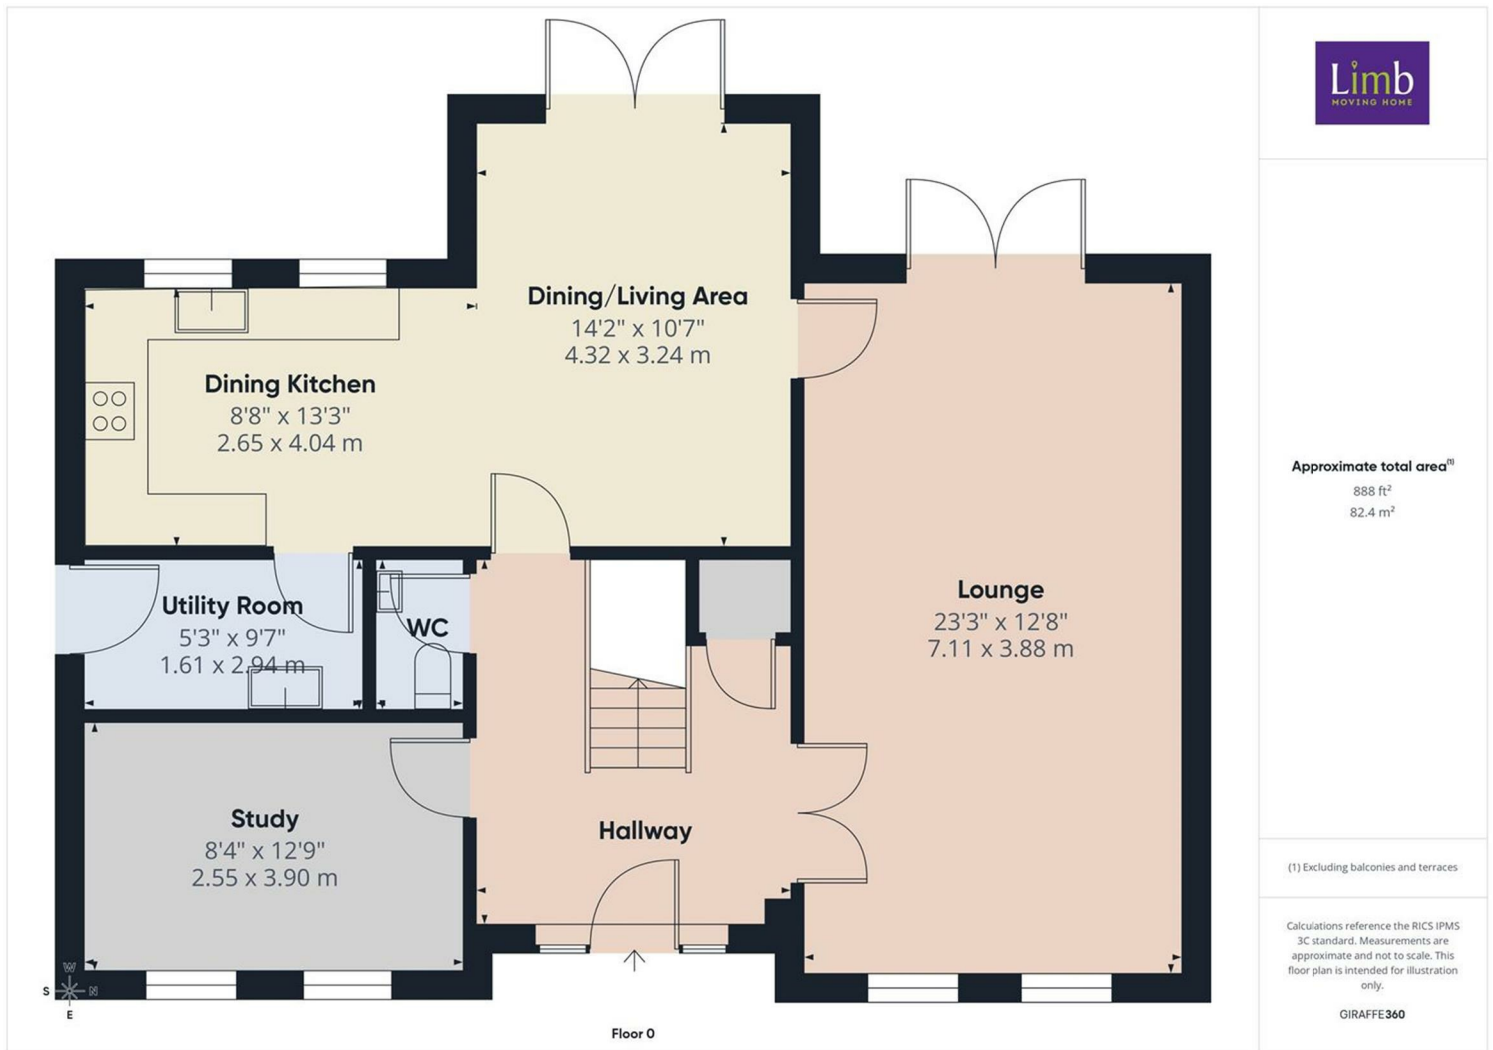

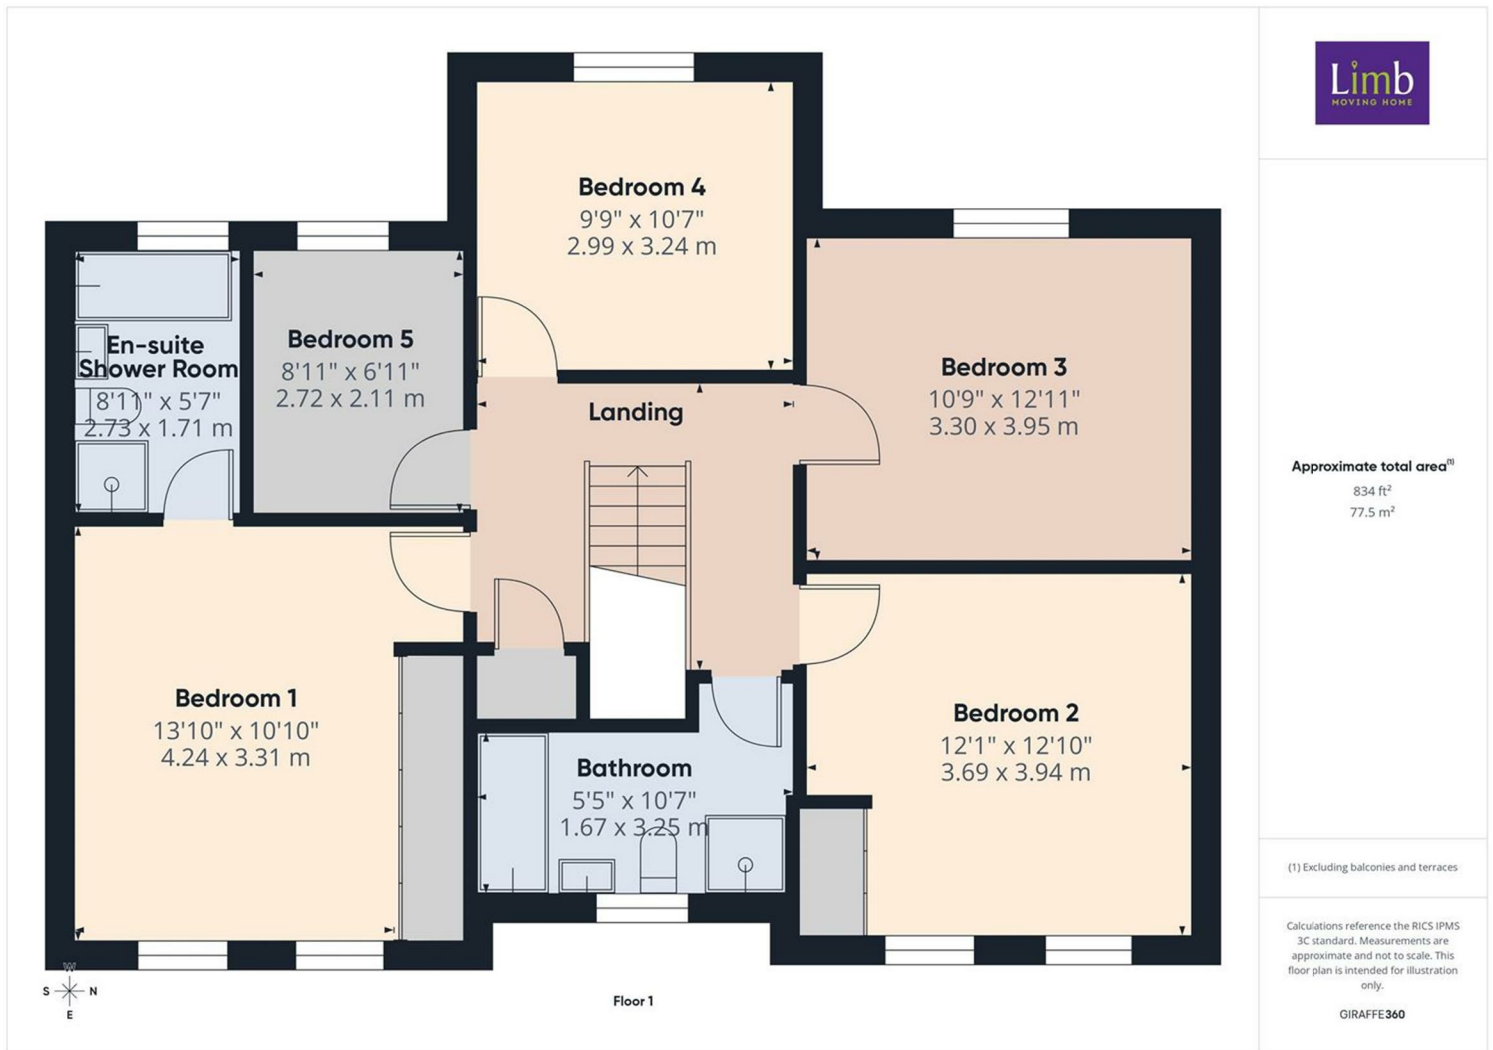

Energy Efficiency Rating

	Current	Potential
Very energy efficient - lower running costs		
(92 plus) A		92
(81-91) B	86	
(69-80) C		
(55-68) D		
(39-54) E		
(21-38) F		
(1-20) G		
Not energy efficient - higher running costs		
England & Wales	EU Directive 2002/91/EC	

Environmental Impact (CO₂) Rating

	Current	Potential
Very environmentally friendly - lower CO ₂ emissions		
(92 plus) A		
(81-91) B		
(69-80) C		
(55-68) D		
(39-54) E		
(21-38) F		
(1-20) G		
Not environmentally friendly - higher CO ₂ emissions		
England & Wales	EU Directive 2002/91/EC	